



HOUSE TYPE [T9] - 4 Bed (Total Floor Area: 153.1 m²/ 1649 ft²)
Elevation Treatment - STONE

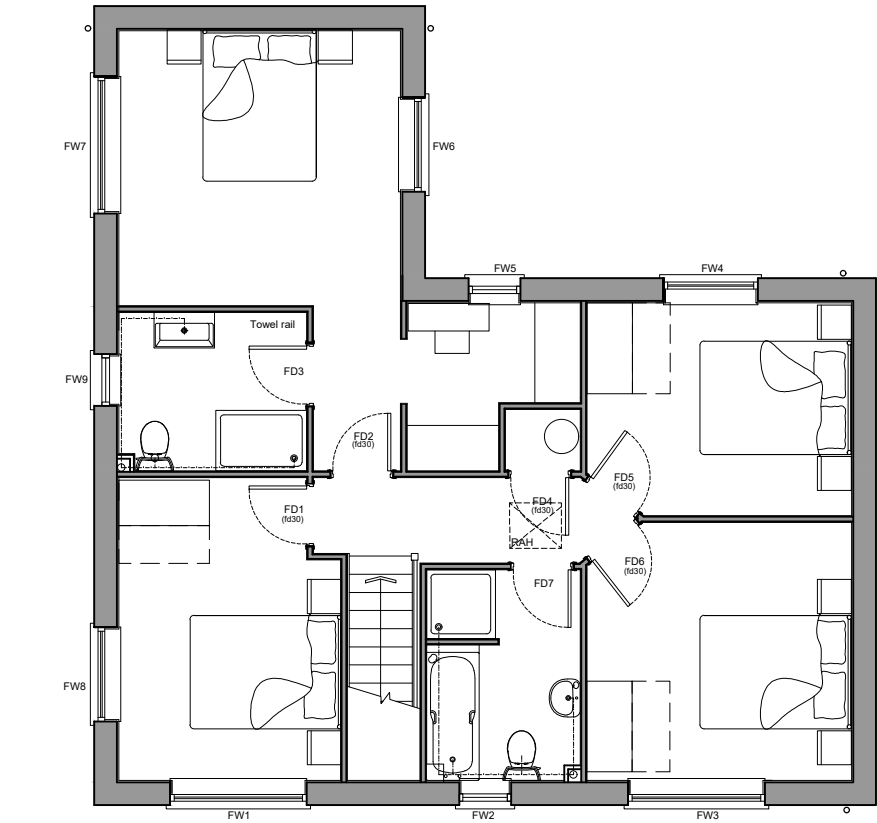

First Floor

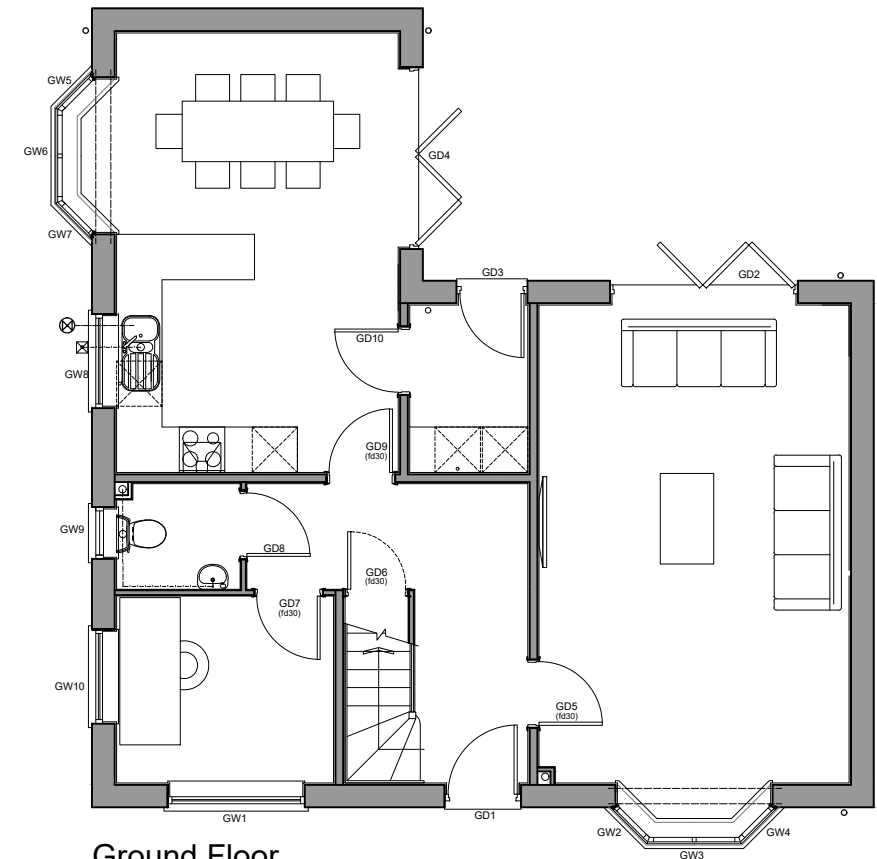

Ground Floor




Front Elevation

* Toughened safety glass to all glazing within 600mm of FFL



Rear Elevation

- Proposed Materials and Features**
Elevation Treatment - STONE
- Reconstituted Stone walls
 - Grey concrete roof tiles
 - Artstone headers and sills to front elevation only.
 - Black uPVC rainwater goods
 - White uPVC double glazed windows and doors
 - Traditional style composite front door with double glazed panels (colour TBC)
 - Glazing beads to front elevation

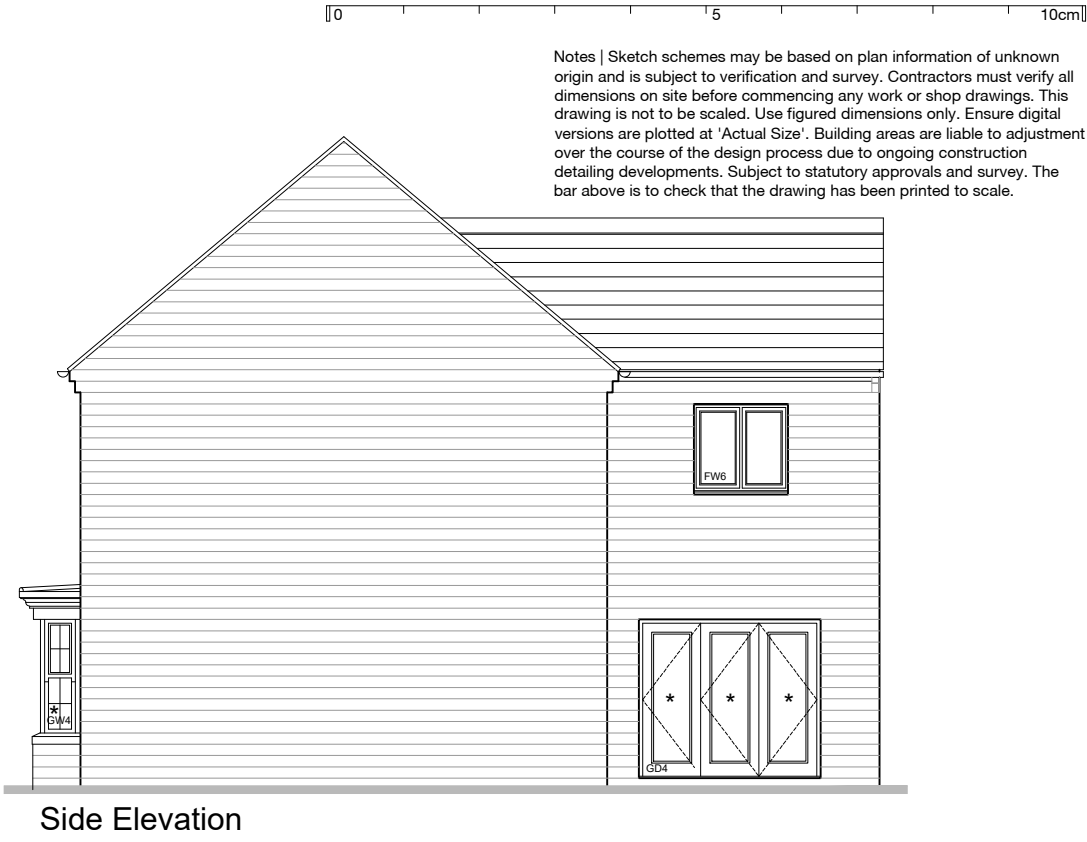

Side Elevation



Side Elevation

A	20.09.19	Elevation Treatment: changed to stone			NT	CR
Rev	Date	Description			Drawn	Checked
Project	New Smithy Avenue, Thurlstone					
Drawing	House Type T9 - Plans and Elevations Elevation Treatment - STONE					
Client	Newett Homes					
BIM Suitability Description		SUITABLE FOR INFORMATION			BIM Suitability Code S2	
Status	Planning	2 Riverside Way Whitehall Waterfront		320 City Road Angel		
Date	02.05.2019	LEEDS ■		LONDON □		
Drawn	WC	LS1 4EH t 0113 819 8041		EC1V 2NZ t 0203 883 8602		
Checked	CR	w edwardarchitecture.co.uk				
Scale (A3)	1:100	e info@edwardarchitecture.co.uk				
Project	Originator	Discipline	Drawing No	Rev	edward architecture	
0716A-	EA	- A	- P103	- A		

edward
architecture