


SITE LOCATION PLAN 1:500 Scale

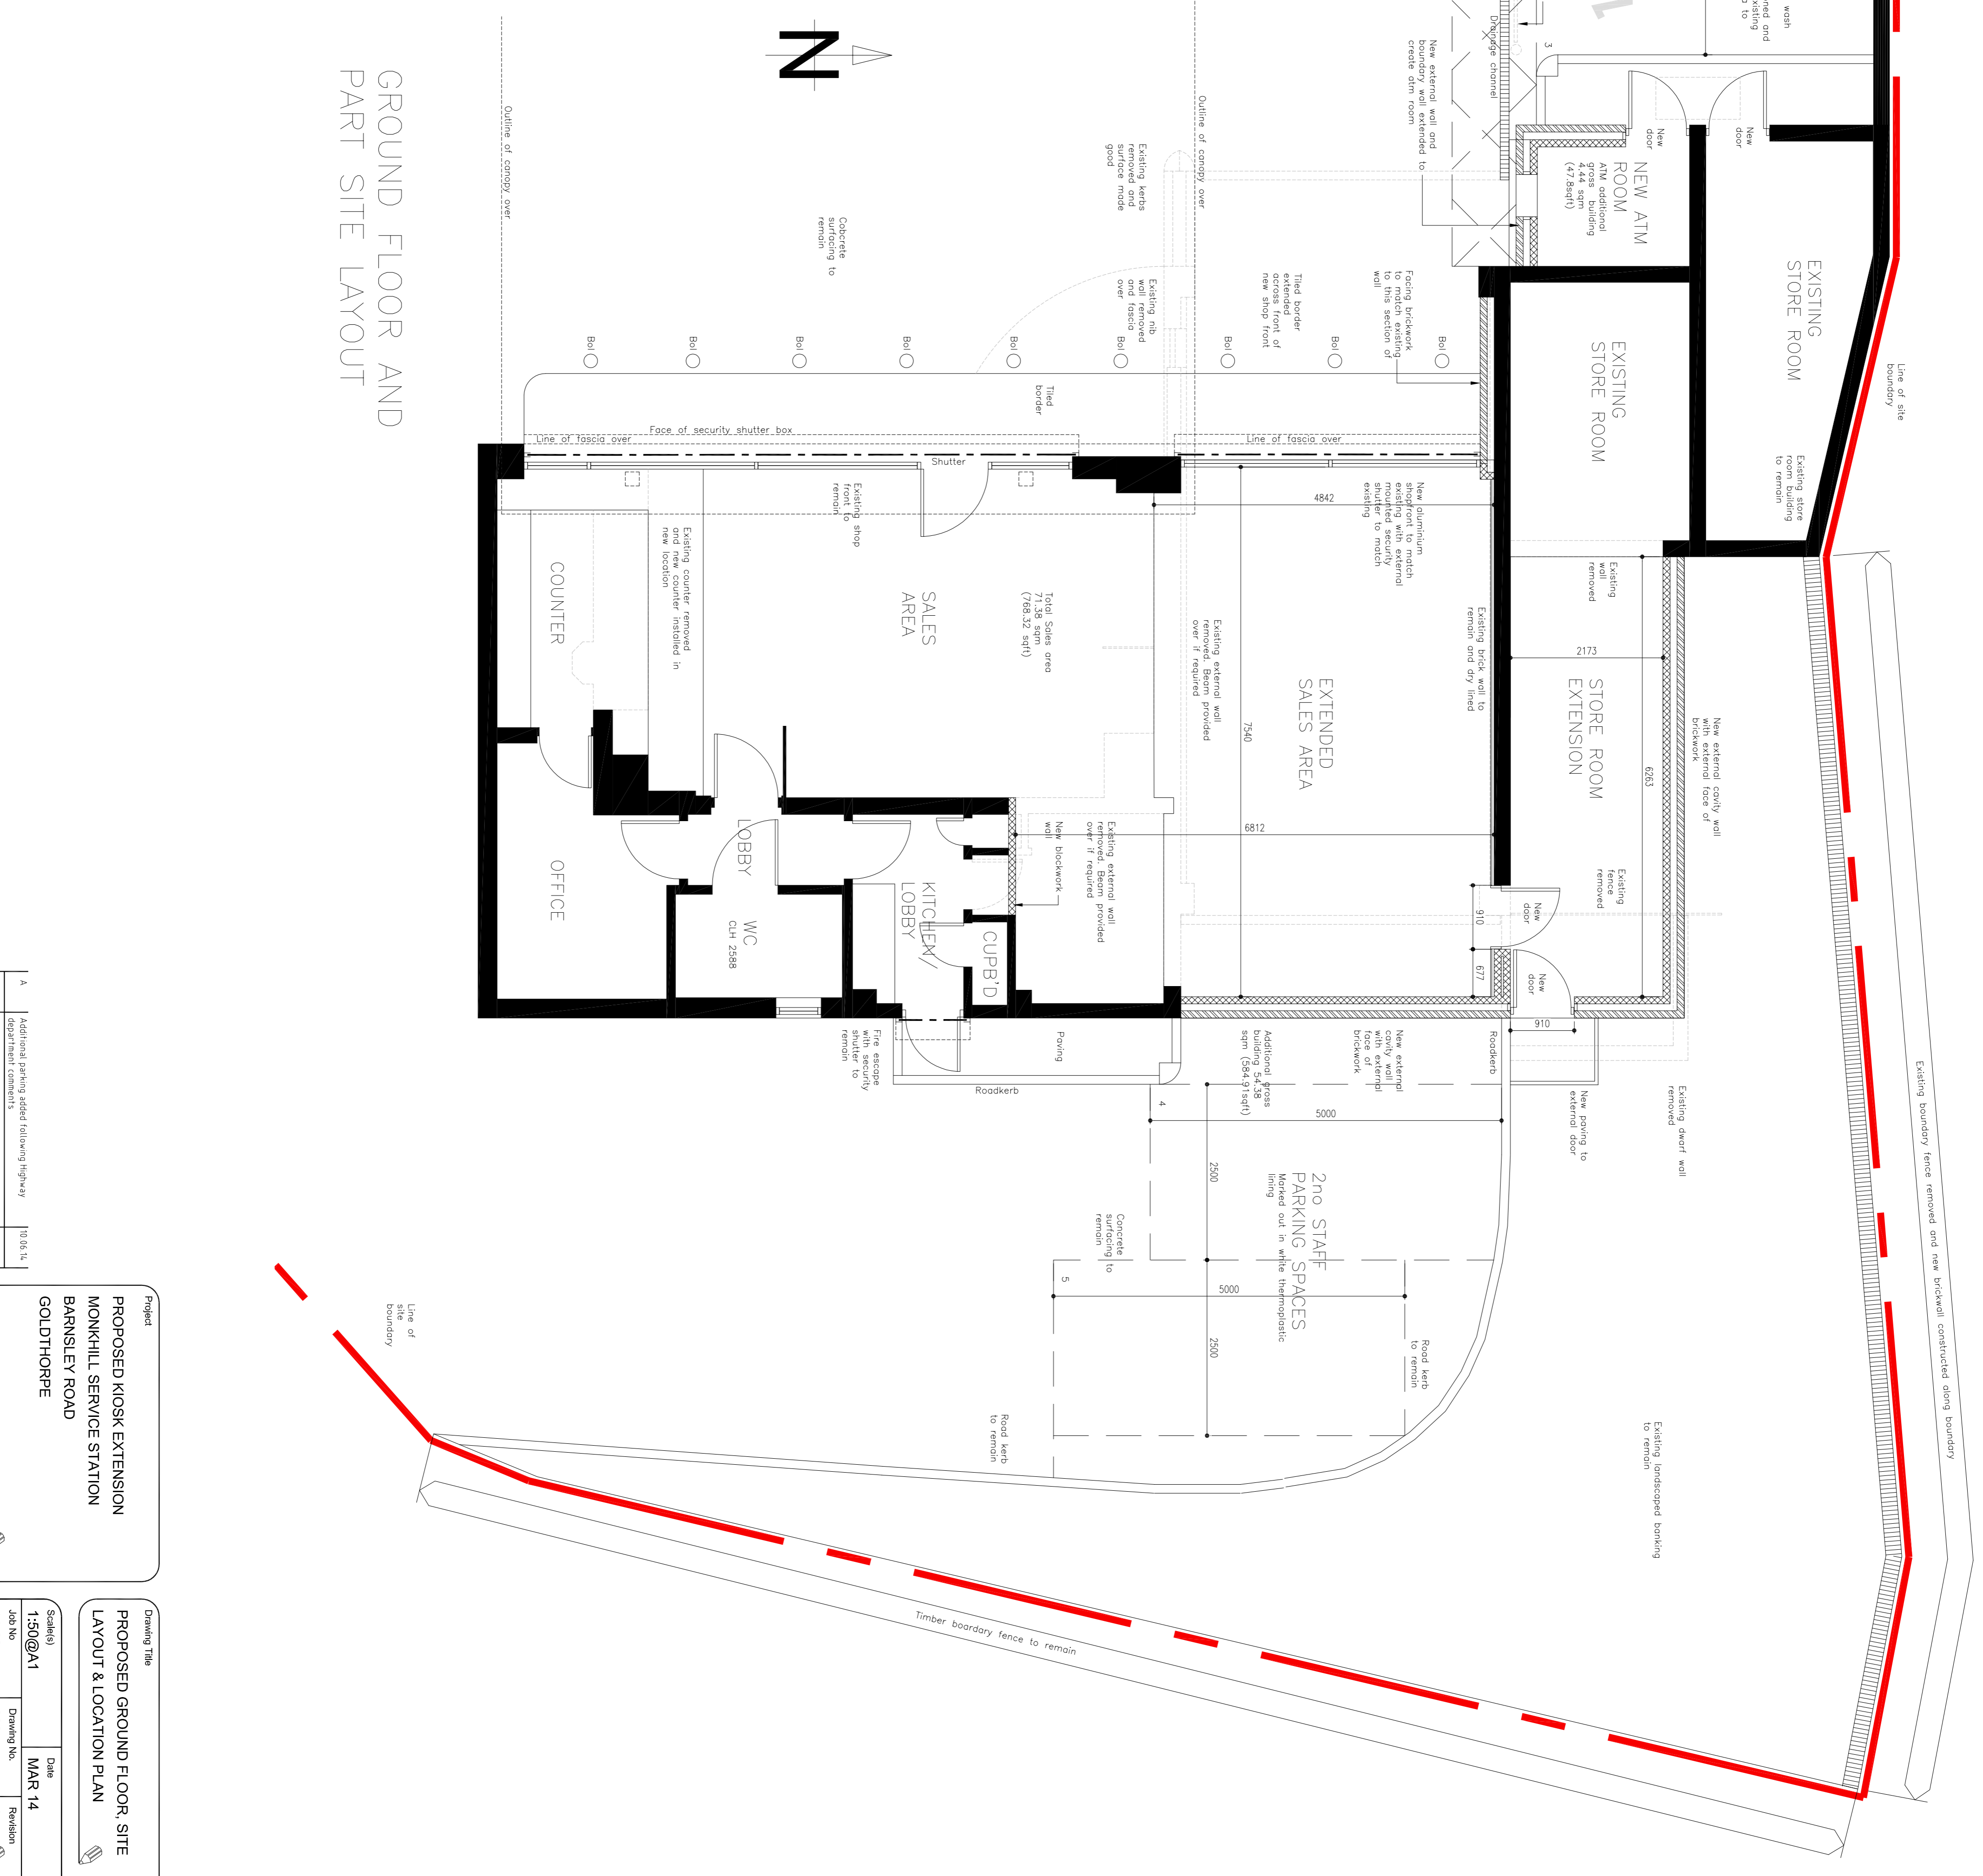

GROUND FLOOR AND PART SITE LAYOUT

Rev	Description	Date
A	Add total parking added following highway department comments.	10.06.14

Project  
**PROPOSED KIOSK EXTENSION**  
**MONKHILL SERVICE STATION**  
**BARNLSLEY ROAD**  
**GOLDTHORPE**

Drawing Title  
**PROPOSED GROUND FLOOR, SITE LAYOUT & LOCATION PLAN**

Scale(s)  
**1:50@A1**

Date  
**MAR 14**

Job No.  
**14-63**

Drawing No.  
**002**

Revision  
**A**