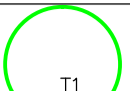
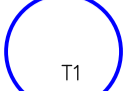

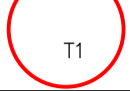



KEY:

-  Retention Category A
High quality and value
-  Retention Category B
Moderate quality and value
-  Retention Category C
Low quality and value
-  Trees for removal Category R
-  Min root protection zone



Project
Royston High School

Title
Arboricultural survey

Scale
1:500 @ A1

Date
October 2011

Project No.
SF1942

Drawn by
IB

Checked
TF

Drawing No.
TS01

Rev
A

Landscape Architects - Urban Designers
Ecologists - Horticulturists

8 East Parade, Harrogate, N. Yorks HG1 5LT
Tel: 01423 520222 Fax: 01423 565515
Email: office@smeedenforeman.co.uk
www.smeedenforeman.co.uk

This drawing is the property of Jct Landscapes and is not to be reproduced without written permission.