



Sign 1 - FG-MCD-524 - Scale 1:20
Double Digital Menu Board

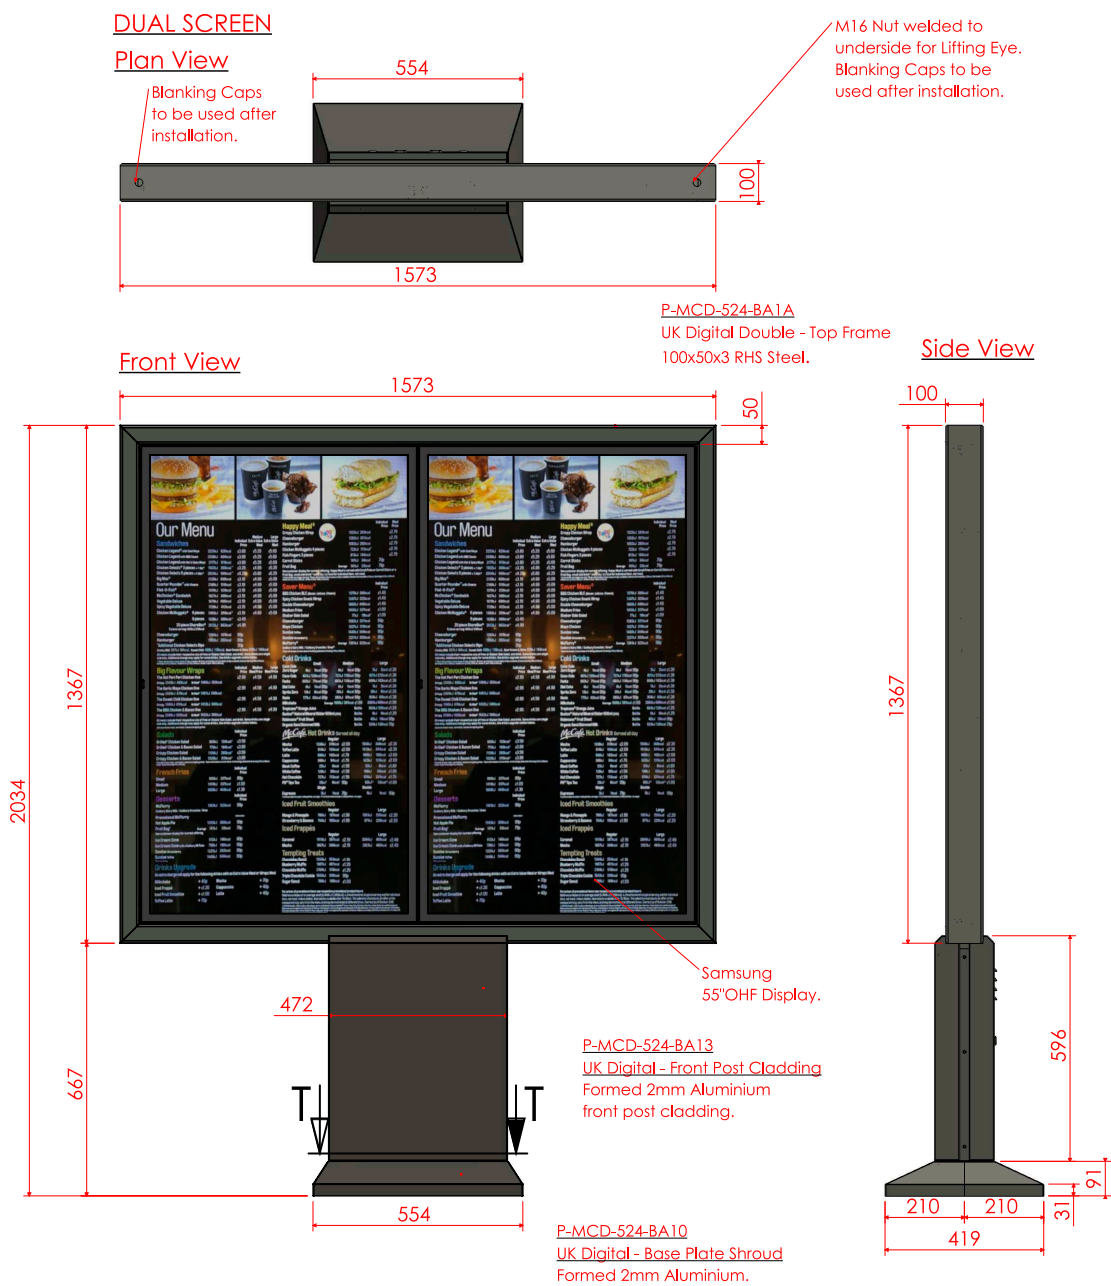

Colour reference
RAL7022 Umbra Grey with a fine textured finish.

Proposed Signage

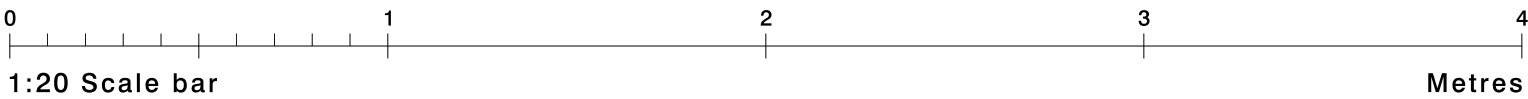

Site
Digital Drive Thru Lane
McDIGDT

Job Number
87779A
Drawing Location
M:\2018 Drawings\McDonalds\87779

Scale
as shown @ A3
Issue / Rev
2

Drawn By
KG
Checked By
PM

Sales Rep
ARB
Date
16/10/2018



BUTTERFIELD SIGNS LTD
174 Sunbridge Rd
Bradford
West Yorkshire
BD1 2RZ
Tel: 01274 722244
Fax: 01274 848996
Web: www.butterfieldsigns.co.uk