



- 1) This drawing and the design and details depicted thereon are the copyright of Peter Dimberline Chartered Architect.
- 2) All dimensions on this drawing are to be checked by the Contractor and any discrepancies are to be reported to the Architect.
- 3) Do not scale critical dimensions off this drawing.
- 4) Contractor to ensure that all Health & Safety requirements (CDM Regulations) in relation to this project will be complied with.

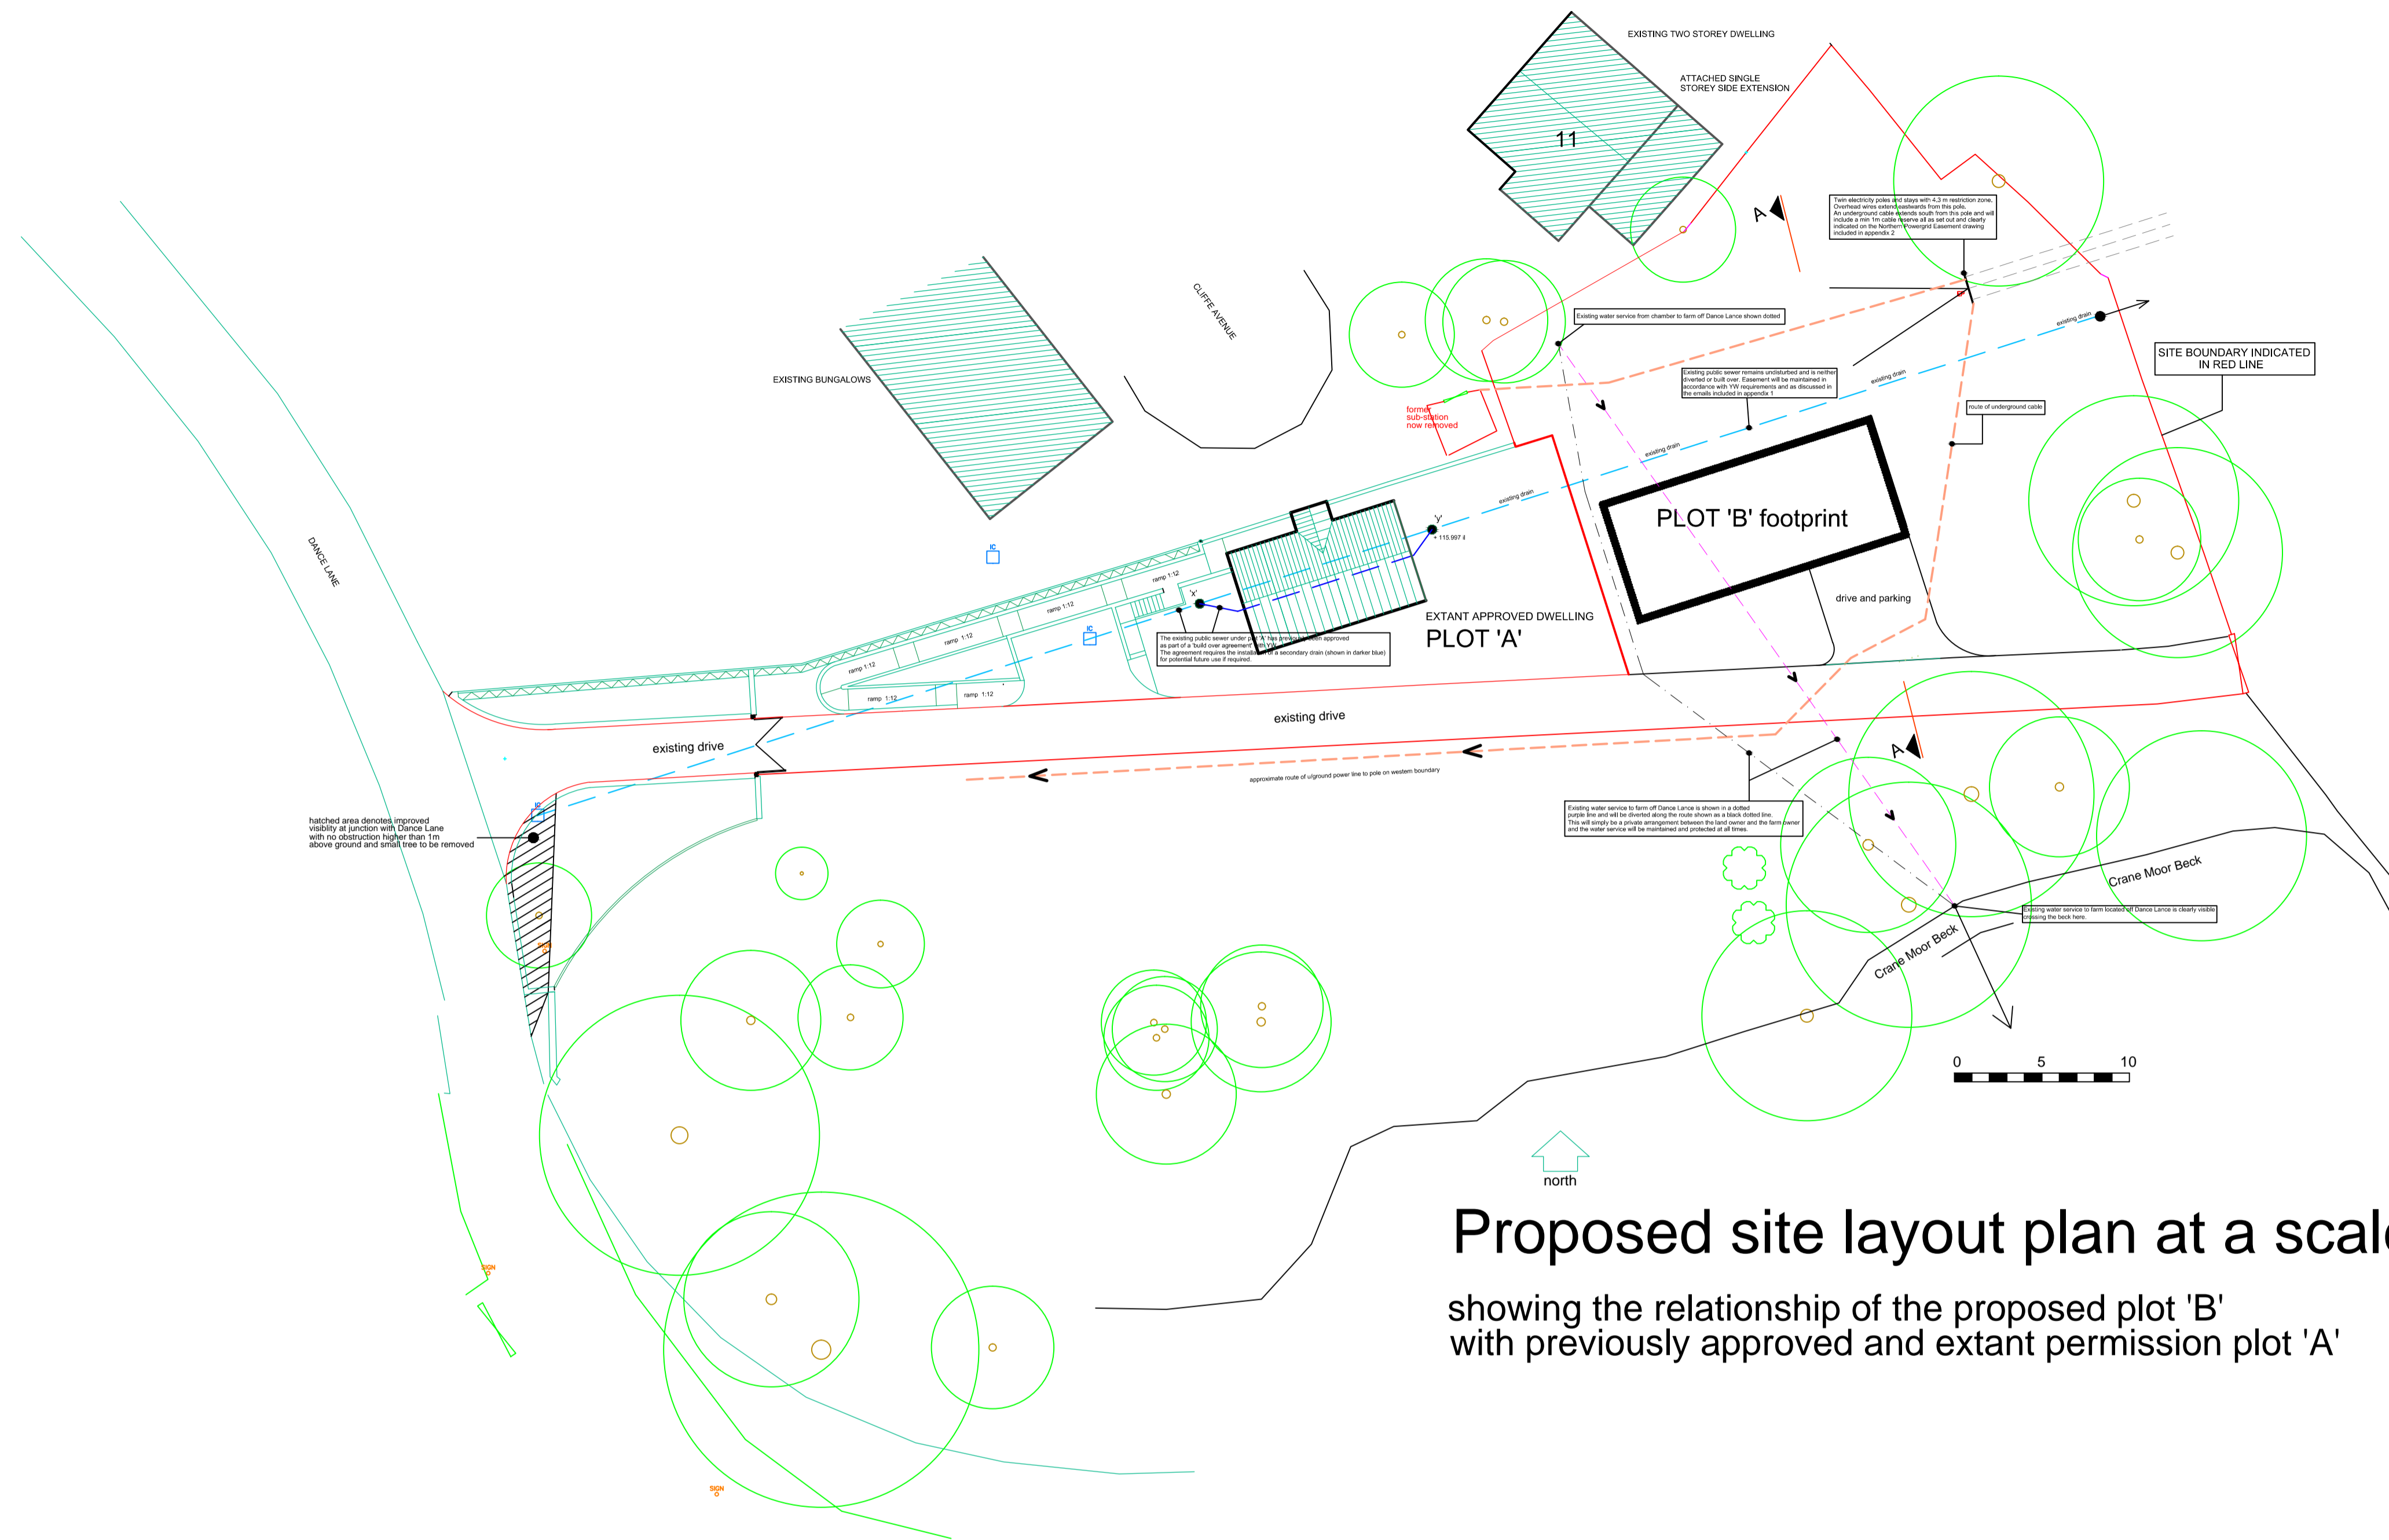

Proposed site layout plan at a scale of 1:250

showing the relationship of the proposed plot 'B' with previously approved and extant permission plot 'A'

images to show the scale of the existing adjacent dwellings and the extant approval for the dwelling on plot A 1:250

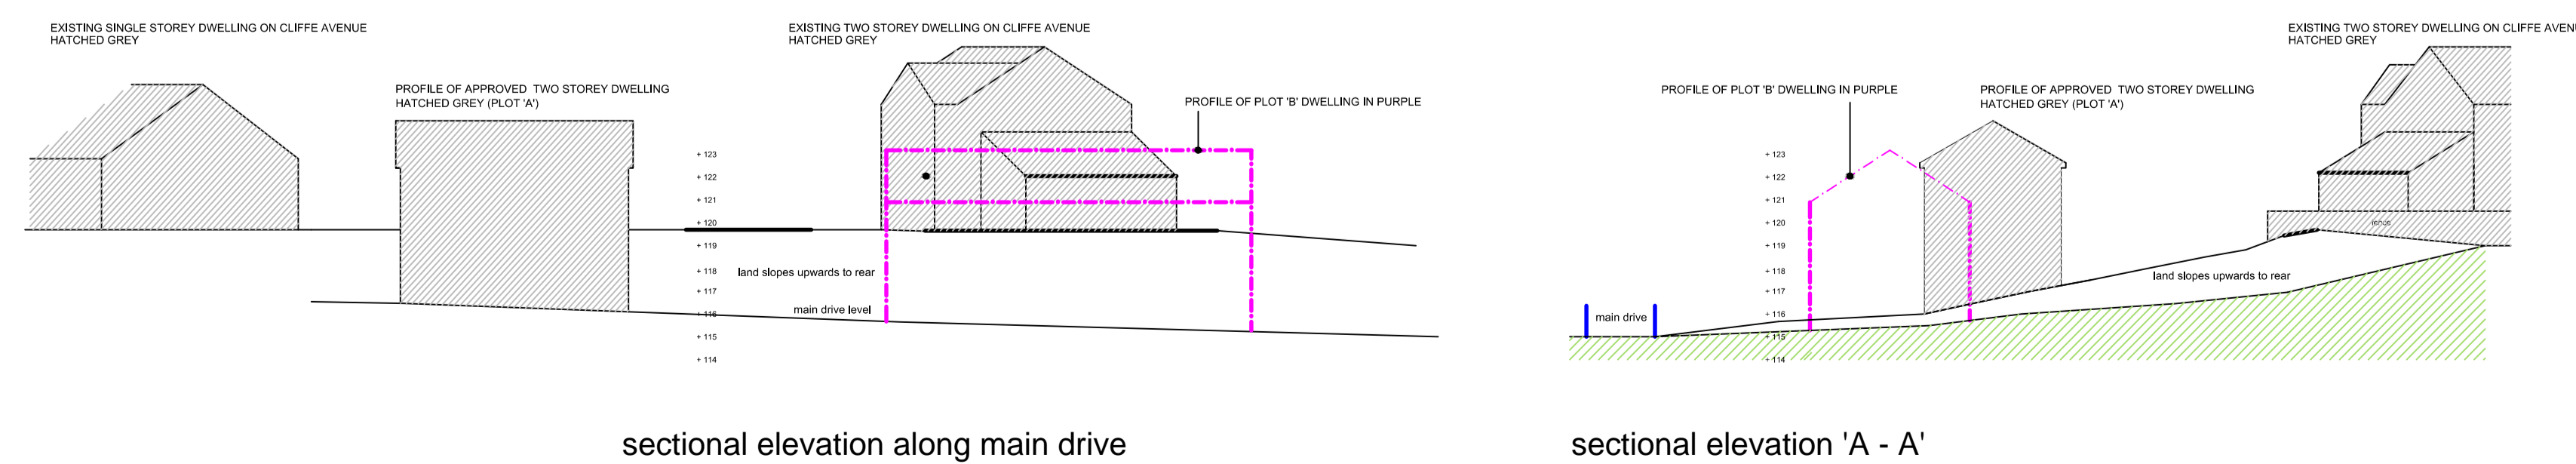

REVISIONS

PETER DIMBERLINE Dip Arch, RIBA
CHARTERED ARCHITECT

2 TIPSEY COURT, STAINCROSS
BARNSELEY, S75 6FZ

tel/fax (01226) 390947
email: pdimberline@tiscali.co.uk

CLIENT
PDCA

PROJECT
Proposed detached dwelling

LOCATION
Plot 'B', Site off Dance Lane,
Crane Moor, Barnsley

DRAWING
Proposed site layout and sectional
elevation to show scale of dwelling

SCALES 1:250 DATE Sep '22

DRWG No. 2021/08/03 DRAWN BY
rev. PD