



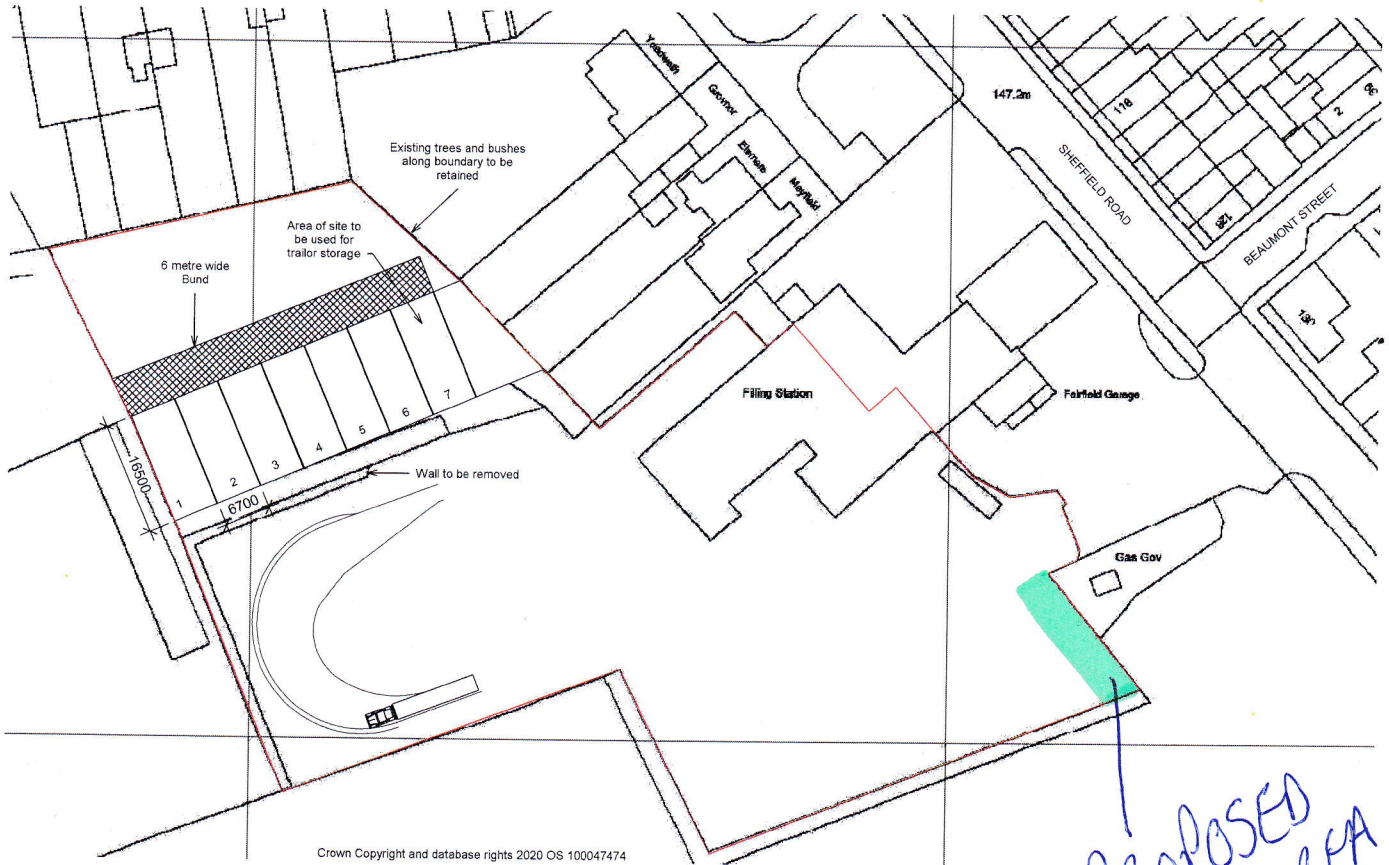

2 Proposed Block Plan
1 : 500

PROPOSED
NEW AREA
FOR CAR
PARK.

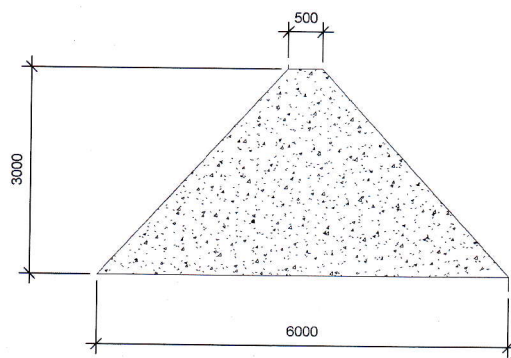

1 Bund Section
1 : 50

Rev	Date	Notes
1	25.05.23	DHA Transport, Sheffield Road, Hoyland Common, Barnsley, S74 0DP
Proposed Block Plan and Bund Section		
25.05.23	002 - Rev	As indicated
C	@A2	TG
- MERRYDALE -		
PROJECTS		

T: 07375886337
All dimensions are in millimetres unless otherwise stated.
Dimensions to be verified on site.
Do not scale.
Drawing not to be reproduced without permission.