


view from access road.


side view from no 39.

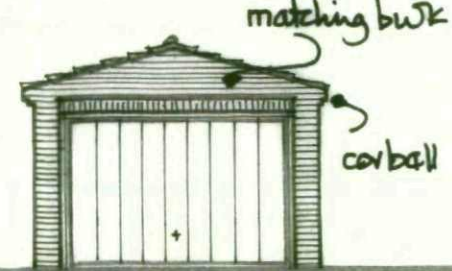

door up + over style or traditional sweep opening to clients choice.

rear view.

side view from no 43.

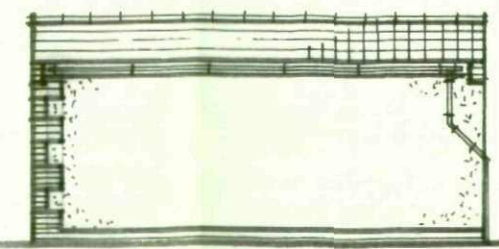

fp. fp.

MR. MICHAEL CRAWLEY 41 LOWFIELD RD BOLTON-ON-DEARNE.

section / construction details:-


matching colour / texture tiles for 17 1/2° pitch nailed + clipped to make spec over thermalized laths + untearable sarking

100x50x400 c/c rafters + ceiling ties 100x50 runner + hangers

dpc 150 above g/l.

450x200 mm conc. founds depth to prevent frost heave

30x6 galv mild steel lateral restraint straps 1.8m max c/c screw nail fix over 3 members + solid nogs - adjust @ door way to suit.

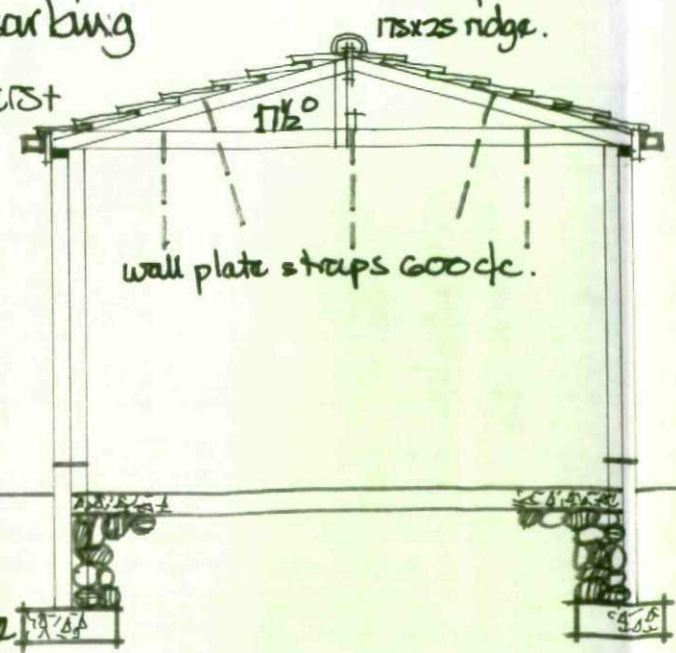

100mm φ deep flow gutters 75 φ f. pipes

100 φ upvc drains 1:40 fall to soakaway 5m from all bldgs - sized to suit ground conditions - bed in granular bedding.

Flg lintels 150mm and bearings.

125mm conc. floor over 1000g dpm.

sand blinding 125mm wall compact limestone.

scale 1:50m.