

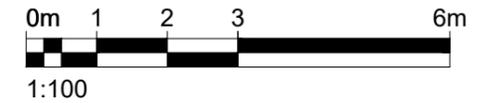


DO NOT SCALE FROM THIS DRAWING. ALL DIMENSIONS TO BE CHECKED ON SITE BY CONTRACTOR. REPORT ANY DISCREPANCIES TO DRAWING AUTHOR AND PROPERTY SERVICES TEAM. DRAWING OR CONTENTS SHOULD NOT BE DUPLICATED WITHOUT PRIOR CONSENT.


DRAWING TO BE READ IN CONJUNCTION WITH ALL OTHER PROJECT DOCUMENTS INCLUDING BUT NOT LIMITED TO DRAWINGS, SPECIFICATIONS, SCHEDULES

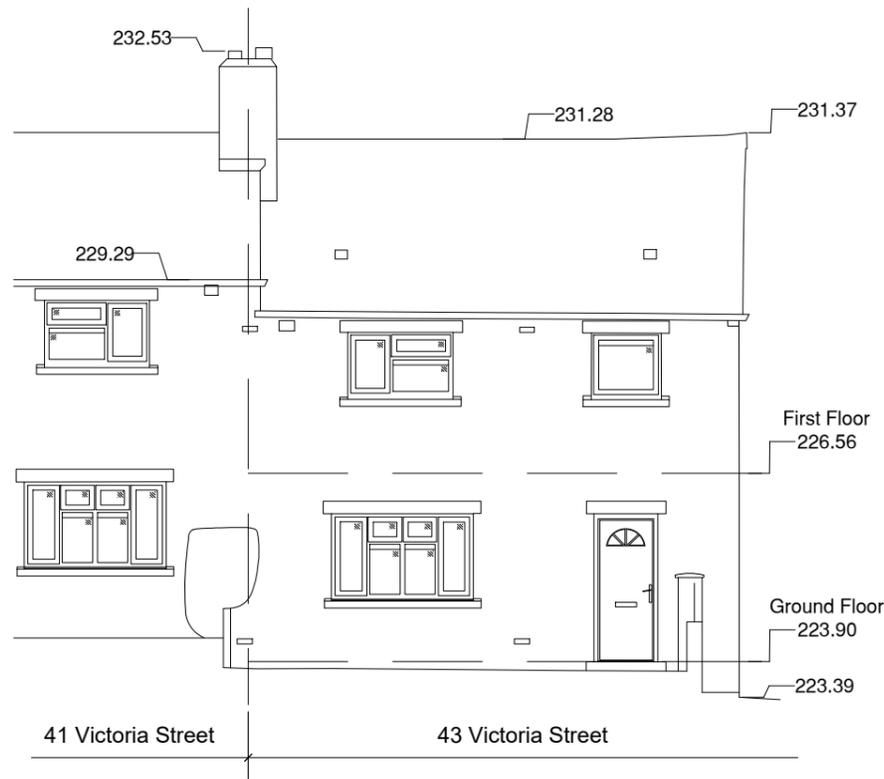


NOTES

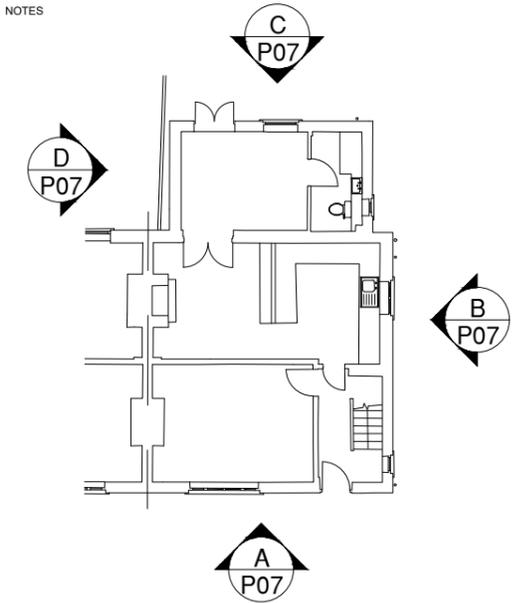


**01 Elevation A (South-West)**  
1:100

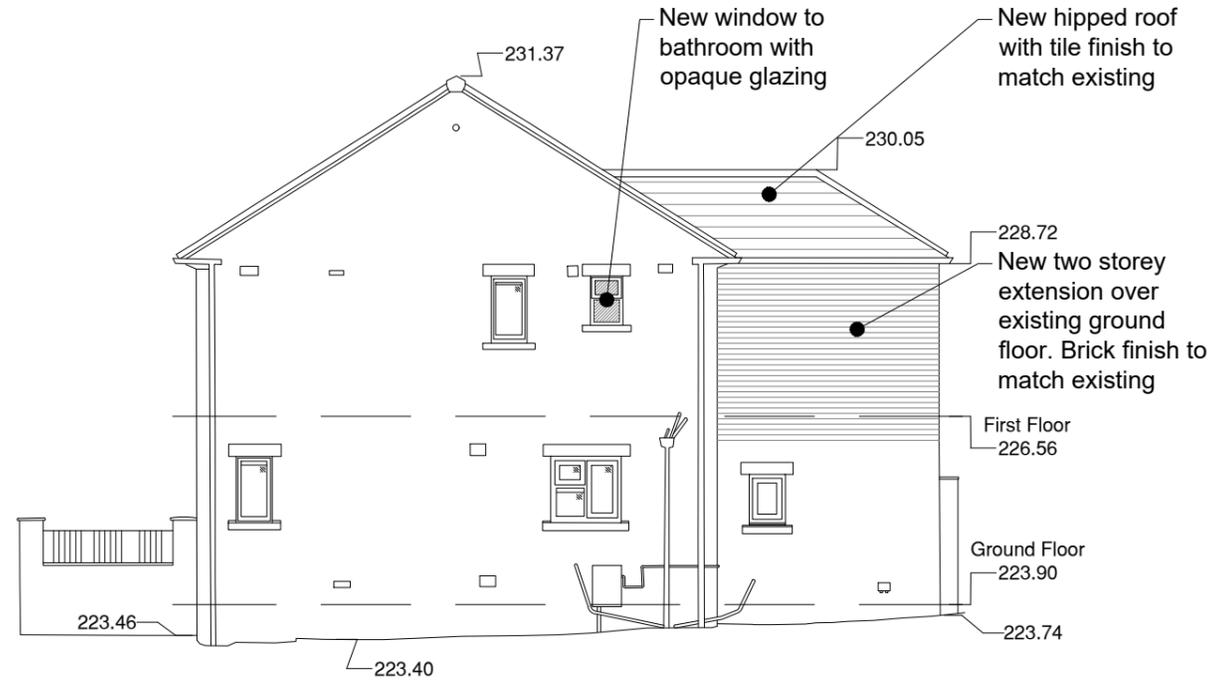

**02 Elevation B (South-East)**  
1:100

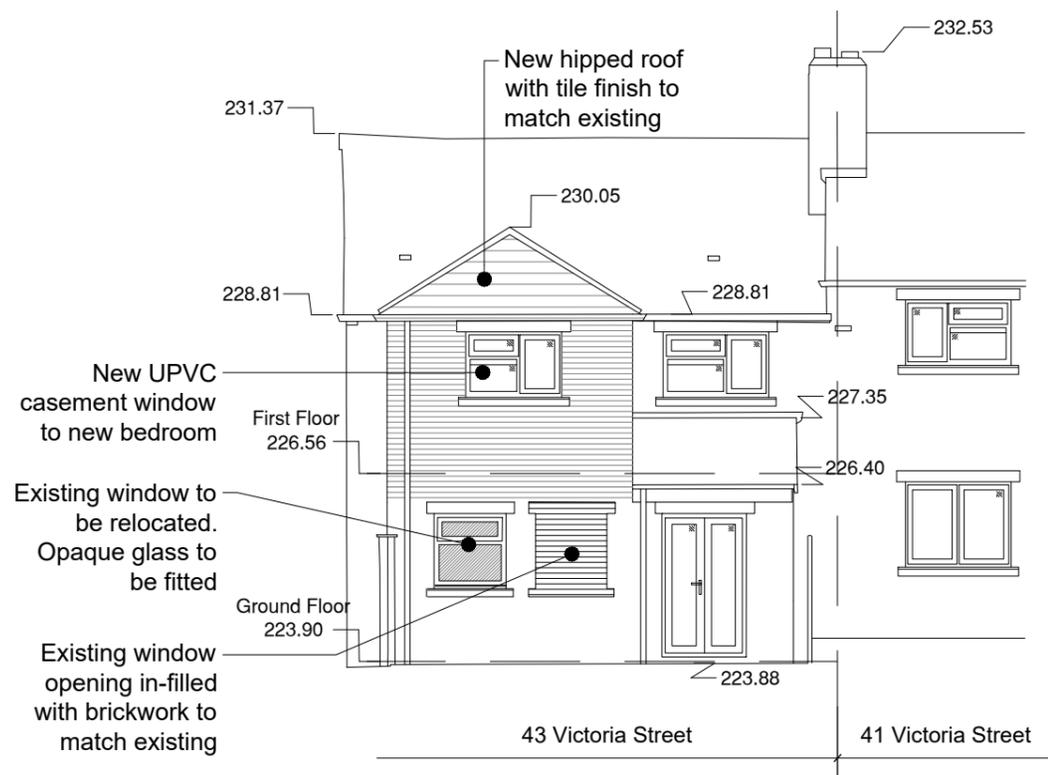

**03 Elevation C (North-East)**  
1:100

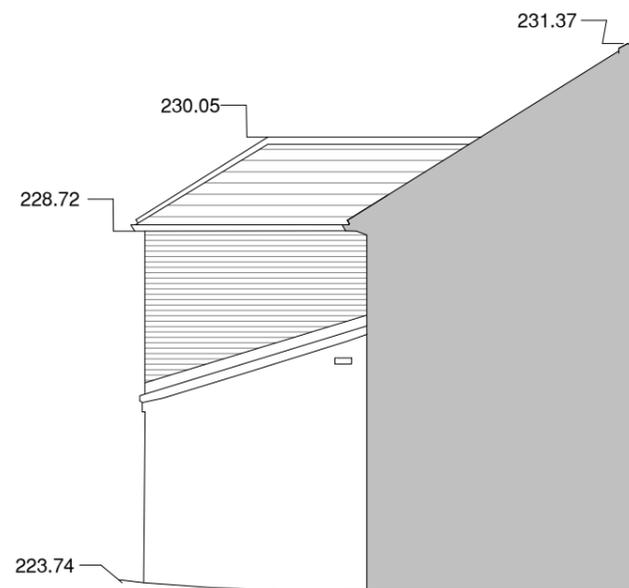

**04 Elevation D (North-West)**  
1:100

**05 Key Plan**  
1:200

Rev	Notes	Date	Issued By
P2	Bathroom window amended. Floor levels added.	14/08/25	BST
P1	First Issue	11/08/25	BST



SERVICE  
Berneslai Homes

PROJECT  
43 Victoria Street, Penistone Extension

TITLE  
Proposed Elevations

PROJECT REF	DRAWING REFERENCE	REV
	P07	P2
SCALE	DISCIPLINE	SHEET SIZE
1:100	ARCHITECTURE	A3
PURPOSE OF ISSUE	PLANNING APPROVAL	Drawn BST Checked