



ALL LEVELS TO BE CONFIRMED AFTER FURTHER TOPOGRAPHIC SURVEY

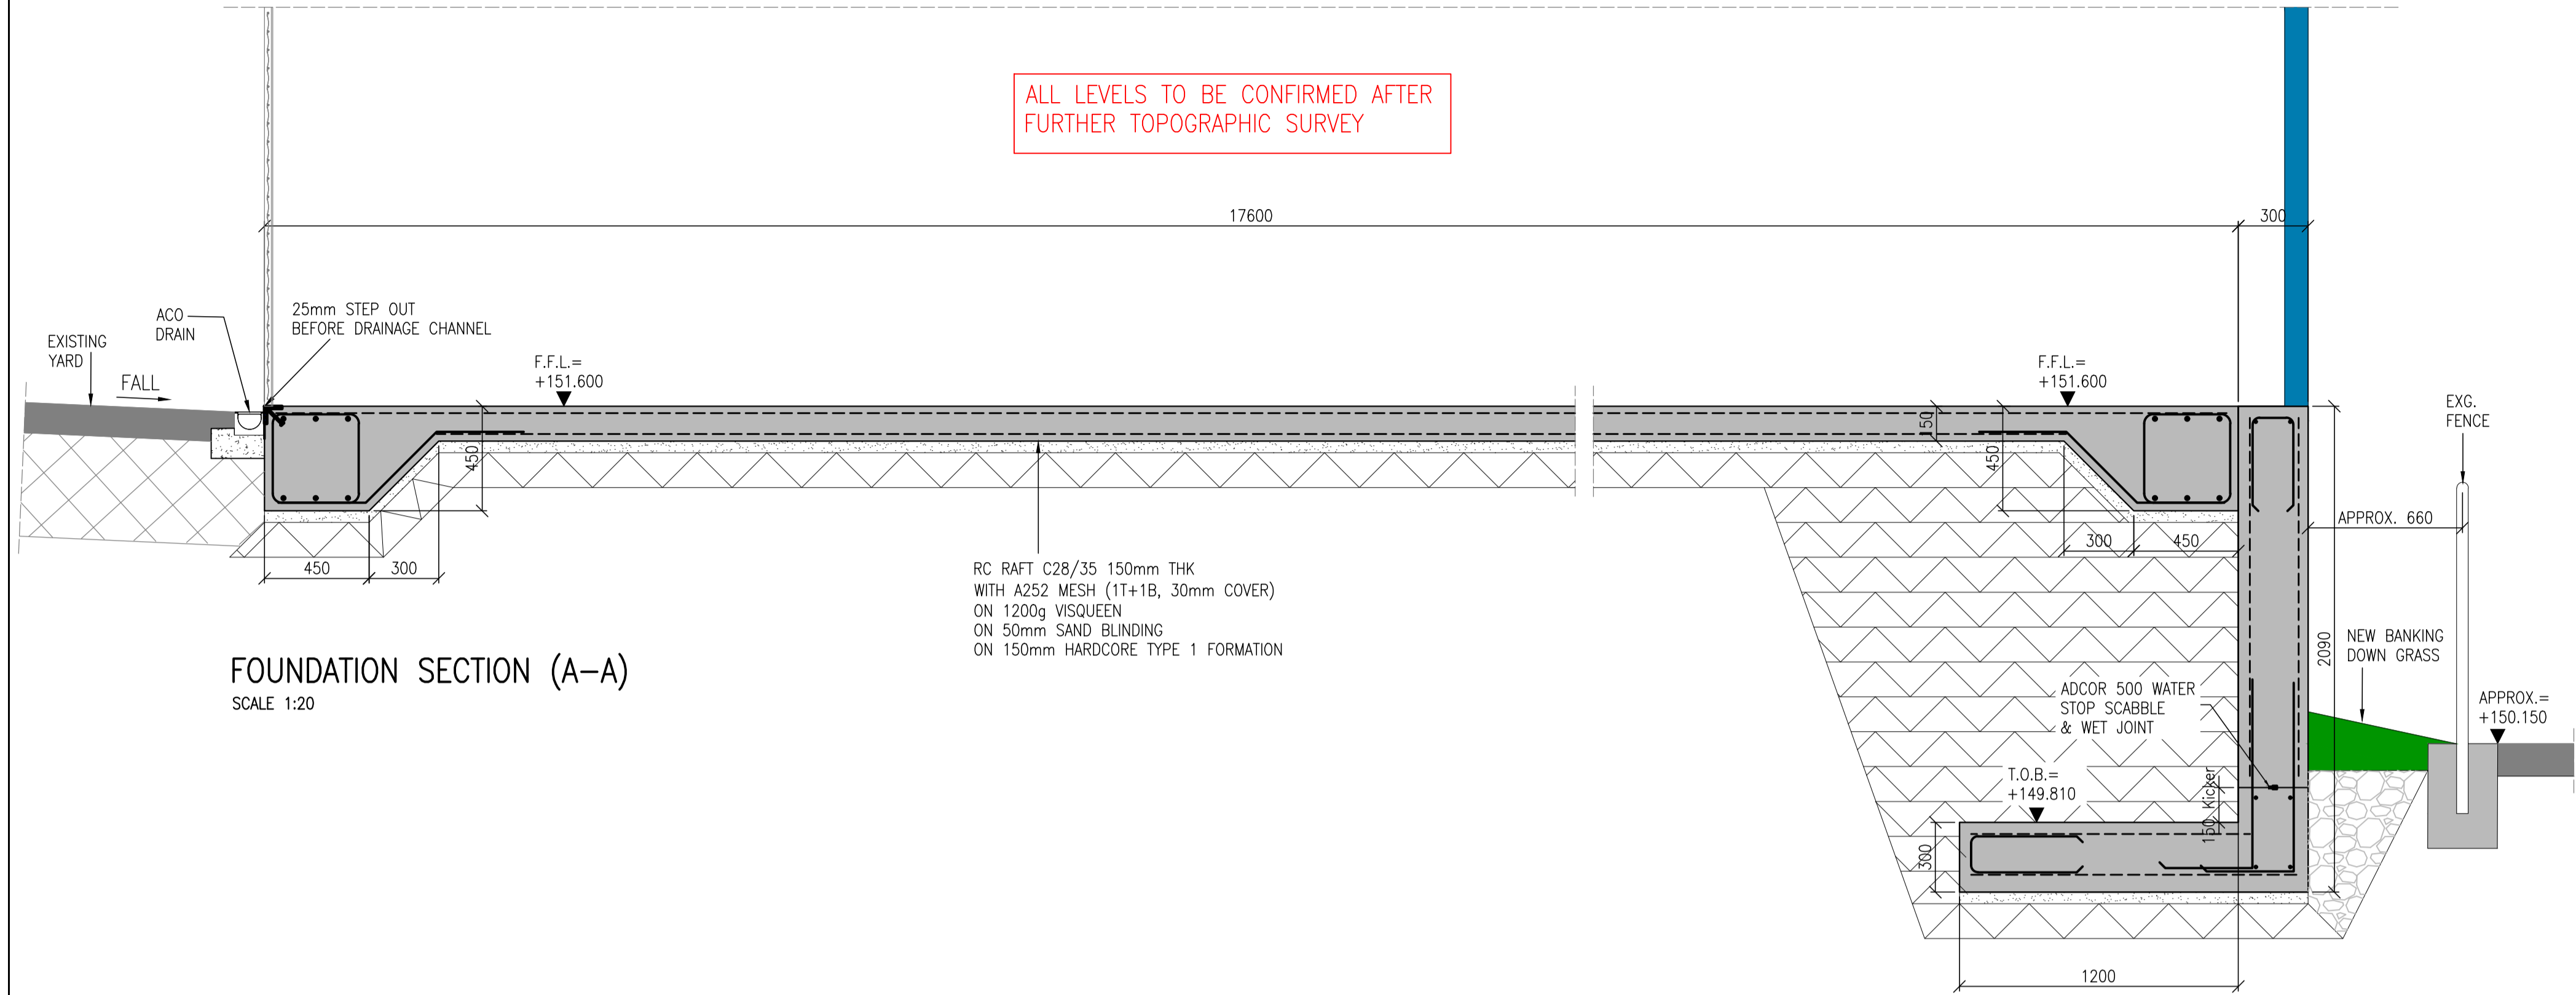

FOUNDATION SECTION (A-A)
SCALE 1:20

RC RAFT C28/35 150mm THK
WITH A252 MESH (1T+1B, 30mm COVER)
ON 1200g VISQUEEN
ON 50mm SAND BLINDING
ON 150mm HARDCORE TYPE 1 FORMATION

ALL LEVELS TO BE CONFIRMED AFTER FURTHER TOPOGRAPHIC SURVEY

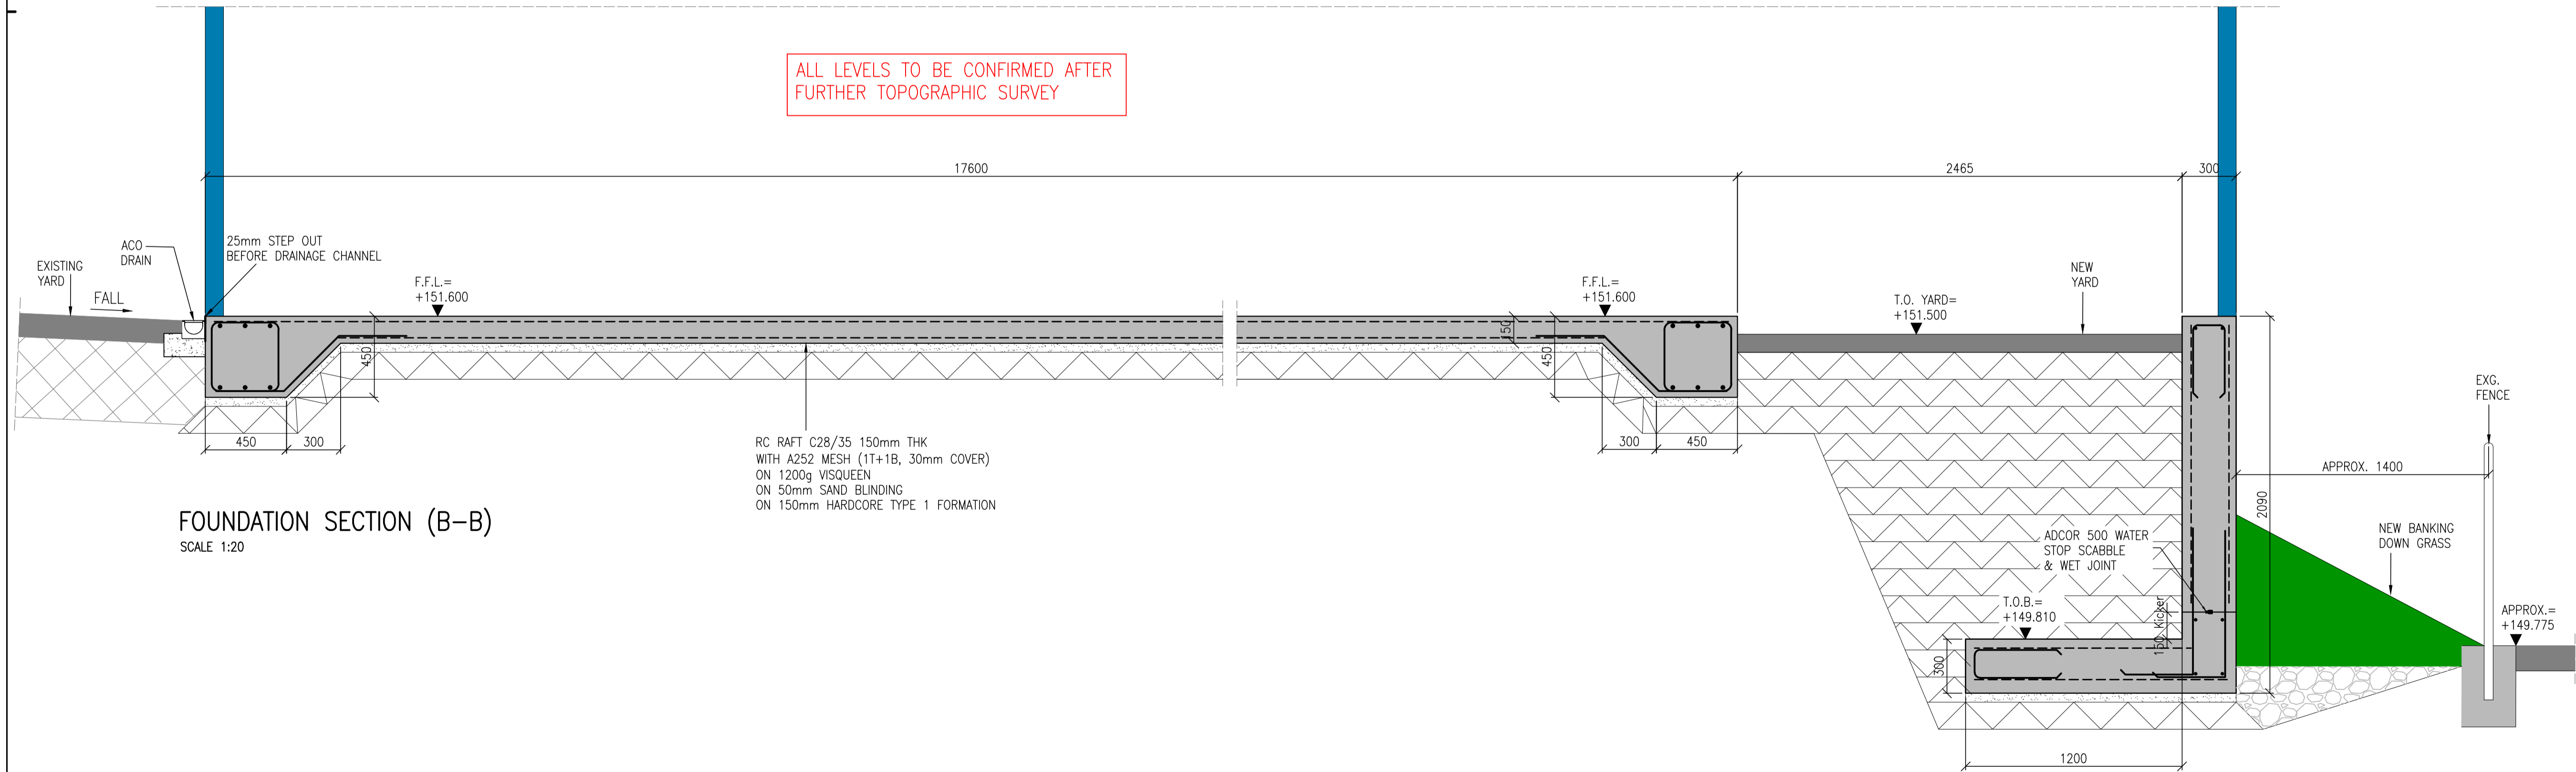

FOUNDATION SECTION (B-B)
SCALE 1:20

RC RAFT C28/35 150mm THK
WITH A252 MESH (1T+1B, 30mm COVER)
ON 1200g VISQUEEN
ON 50mm SAND BLINDING
ON 150mm HARDCORE TYPE 1 FORMATION

- NOTES:-
- SEE GGP 29336 / 201 FOR CONCRETE NOTES
 - SEE GGP 29336 / 201 & 202 FOR RAFT & RETAINING WALL PLANS RESPECTIVELY
 - SEE GGP 29336 / 301-303 FOR REINFORCEMENT SECTIONS & DETAILS

P1	28/04/22	ISSUED FOR APPROVAL	DR	CH
----	----------	---------------------	----	----

© copyright

UVDB
Registered

Link-up
Qualified via Audit

GGP CONSULT

CONSULTING ENGINEERS
PROJECT MANAGEMENT

2 Hallam Road
Priory Park East
HULL HU4 7DY
United Kingdom

Telephone(+44) 01482 627963
Fax (+44) 01482 641736
Email info@ggpconsult.co.uk

Client
NIFTYLIFT Ltd.

Job Title
PROPOSED RETAINING WALL & RAFT FOUNDATIONS FOR NIFTYLIFT LTD.

Drawing Title
SUBSTRUCTURE – FOUNDATION SECTIONS

Status
FOR APPROVAL

Scale
AS SHOWN @ A1 Date **APR 2022**

Drawn By *AS* Checked **MS** Approved **SM**

Orig. No. **29336 / 203** Rev **P1**

NOT FOR CONSTRUCTION