

The general contractor is responsible for the verification all dimensions on site and the architect is to be informed of any discrepancy.

The status of information contained in a computer copy of this drawing shall be limited to that conveyed by the paper copy.


Revisions:
 Rev A 03.06.2010 TS/CHK
 GF living room window added to plot 16. Schedule of materials updated.




Front Elevation
 Plots 15 & 16
 South East Elevation




Rear Elevation
 Plots 15 & 16
 North West Elevation

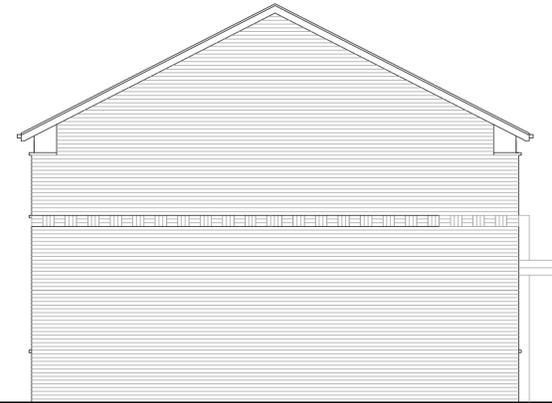


Side Elevation
 Plot 15
 South West Elevation

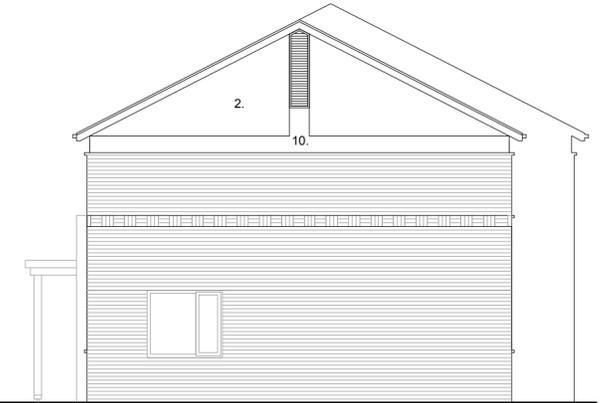


Side Elevation
 Plots 16
 North East Elevation

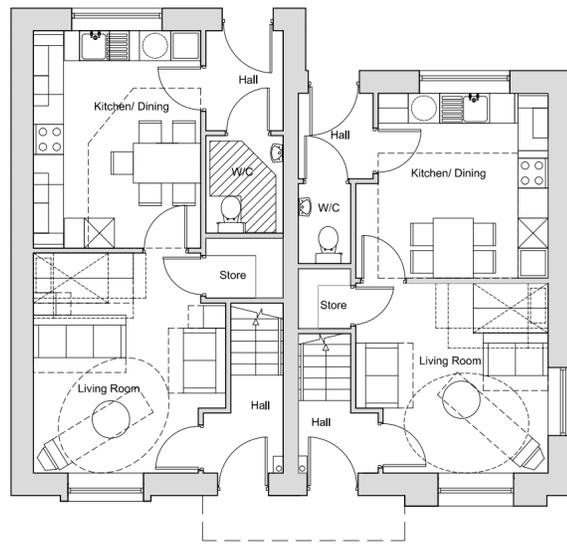

3B5P - Plot 15 2B4P - Plot 16
 Ground Floor
 Plot size - 88.5 m²
 Plot 15 Plot size - 76m²
 Plot 16

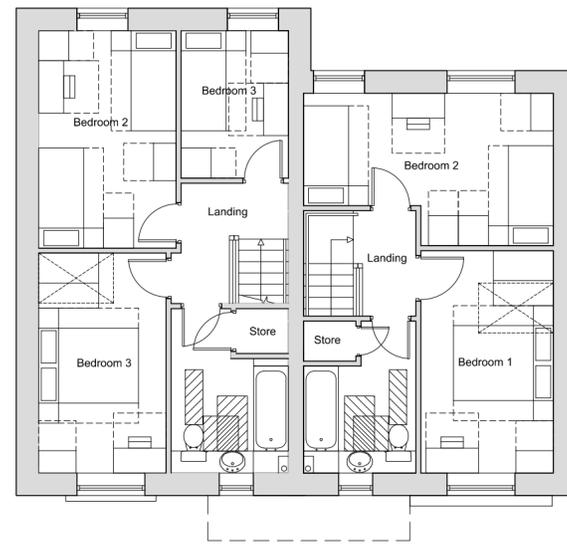

3B5P - Plot 15 2B4P - Plot 16
 First Floor

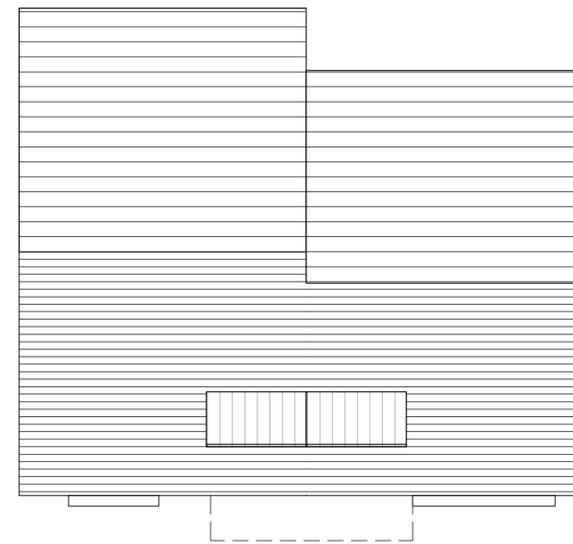

Roof Plan

Materials Schedule:

1. Interlocking low profile flat tile (dark grey)
2. Through coloured Render Sto, Weber or similar approved system 'Scraped' smooth finish (blue grey)
3. FL quality through coloured Facing Brickwork (red)
4. Alternating soldier & stack bonded feature band
5. Projecting Oriel window zinc wrapped
6. Double glazed Softwood windows, stained finish from renewable managed European Forests
7. Timber Security door to achive PAS-24 Manse Masterdor or similar approved.
8. Standing Seam Canopy
9. Solar Panels
10. Light grey composite flat panel.

drawing status

- approval
- construction
- preliminary
- record
- information
- comment
- tender

Scale 1:100 @ A2

Date November 2009

Drawn RJJ

Dwg.No 2121.30.045A

Plans & Elevations

Plots 15 & 16

Edwins Close, Barnsley

Yorkshire Housing

