

Clear Area for Mountain Rescue Vehicle to manoeuvre into garage

Trees removed to allow space for disabled parking

Phoenix 2-25W (with Volvo FM12 chassis)

Existing stone wall extended

Existing signage relocated


Existing vehicular entrance unchanged

A628

P9 28/03/19 AM
P8 27/03/19 AM

Highway officer's comments
Highway officer comments

paul testa architecture

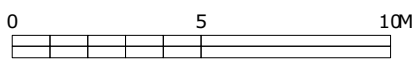

This drawing is the copyright of Paul Testa Architecture and should not be reproduced in whole or in part without their written permission.

Paul Testa Architecture Limited
283 Glossop Road
Sheffield S10 2HB
0114 442 0123
info@paultestaarchitecture.co.uk
www.paultestaarchitecture.co.uk

Scale @ A3: 1:200
Purpose: For Information
Status: S2 Revision: P9
Drawn: AM Checked: AM

Project: Penistone Leisure Centre
Client: Penistone Leisure Centre
Drawing Title: Phase 4 Site/Block Plan
Drawing no: PT213-PTA-00-ZZ-DR-A-00104