



Ground Floor Layout

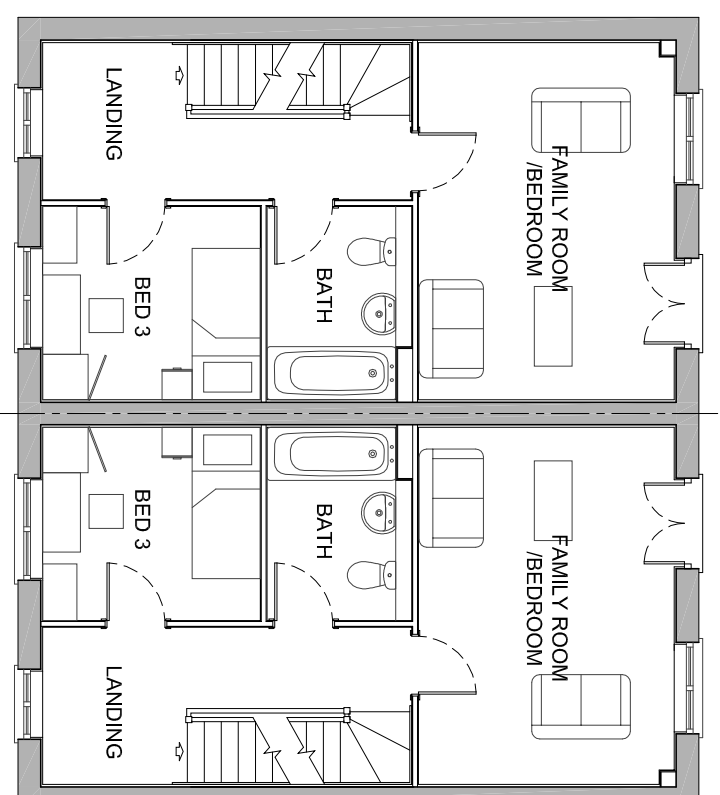

First Floor Layout

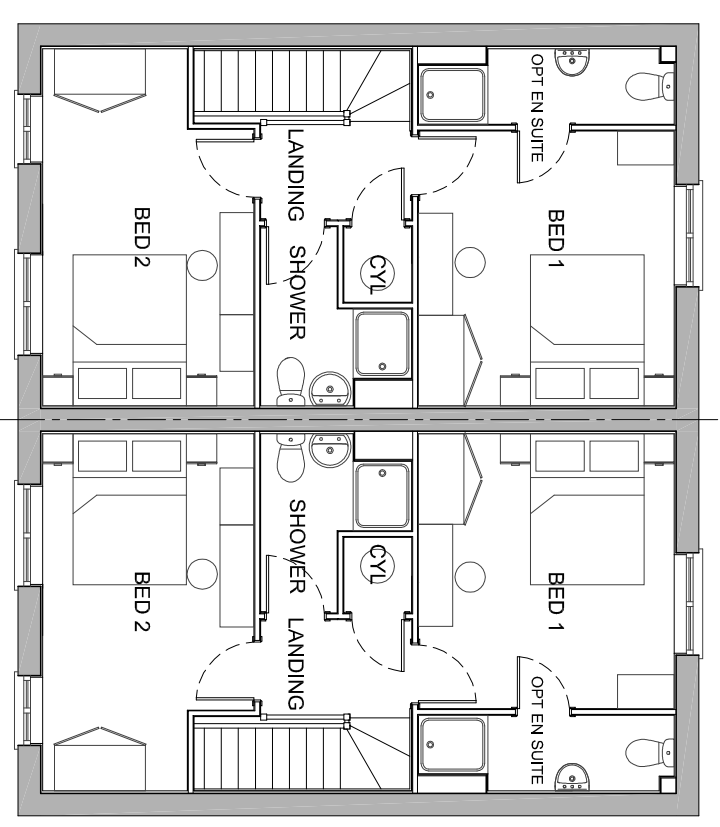

Second Floor Layout

HOUSETYPE PC33 – Charbury [1299] (AS/OP) – PLANNING DRAWING

CLIENT
TAYLOR WIMPEY YORKSHIRE
 PROJECT
**PROPOSED RESIDENTIAL DEVELOPMENT
 KINGSTONE SCHOOL, BARNSLEY**

DRAWING OF
**PLOTS 35&34 – PC33 PLANS (AS/OP)
 DISTINCTIVE RANGE PLANNING DWG**
 MARKETING NAME

drawing no	rev	date
P13:4718:54	0	FEB 14
scale @ A3	drawn	check
1:100	RB	SL
		date
		FEB 14

- architectural design
- town planning
- landscape architecture

John R Paley Associates
 1 Red Hall Crescent
 Paragon Business Village
 Wakefield WF1 2DF
 t-01924 383322
 f-01924 384382
 e-info@jrpassoc.co.uk

