

A) WEST CAR PARK ELEVATION



B) COACH HOUSE EAST ELEVATION




B.1) COACH HOUSE EAST ELEVATION

KEY

- PROPOSED NEW LIGHT FITTING
- REPLACING EXISTING LIGHT FITTING
- '-EM' SELF-CONTAINED 3HR EMERGENCY

LUMINAIRE SCHEDULE

Reference	Description	Manufacture/Range	Illustration
RLWB-EM	Wall Mounted Floodlight- c/w FW70 Forward Throw Optic	Kingfisher VIVA-CITY	
RL-EM	5m Column Mounted Floodlight FW70 Forward Throw Optic 3hr Self-Contained Emergency	Kingfisher VIVA-CITY	
EX1	Wall Mounted Bulkhead c/w Street Optic	Kingfisher SEMITA URBAN	
EX2	Wall Mounted Bulkhead c/w Path Optic	Kingfisher SEMITA URBAN	
F	Floodlight c/w FW70 forward throw Optic	Kingfisher VIVA-CITY Floc	

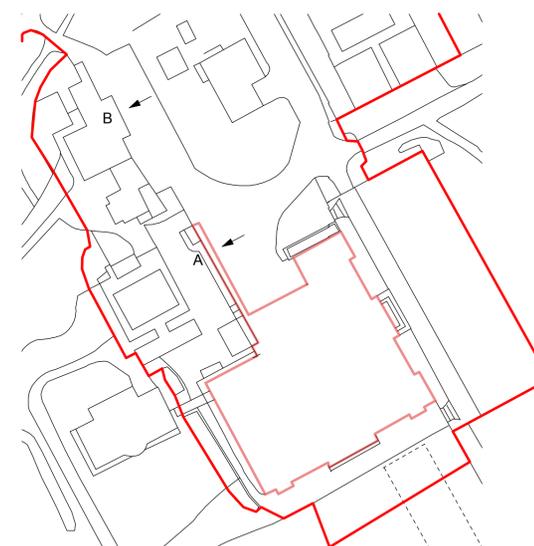

SITE REFERENCE PLAN

Revision
Project
External Lighting Scheme
Address
**Northern College,
Stainborough**
Client
Northern College
Drawing
Coach House & Car Park Elevations



www.storah.com mail@storah.com 01706 813214
Scale Sheet Size Date Drawn
[Scale] ISO A1 LA

Drawing Number Revision

23-023E 311