




Front Elevation.

1:100

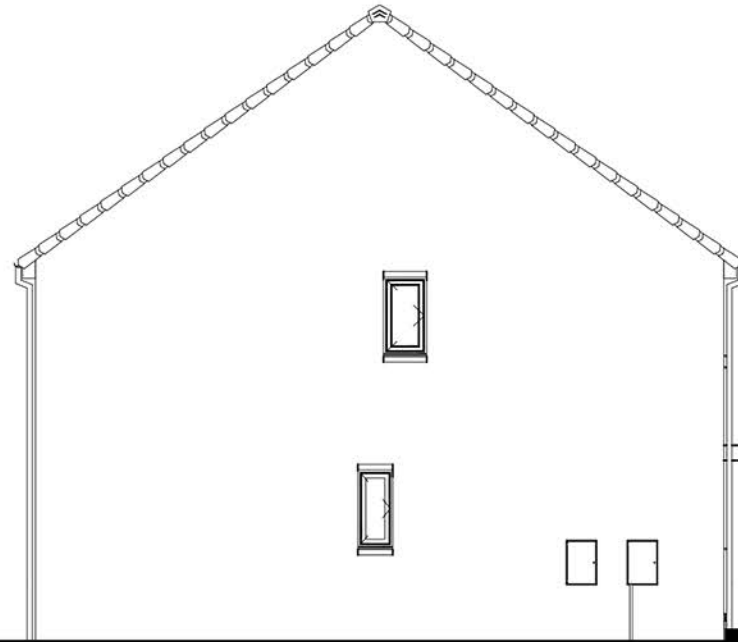


Left Elevation.

1:100



Rear Elevation.



1:100

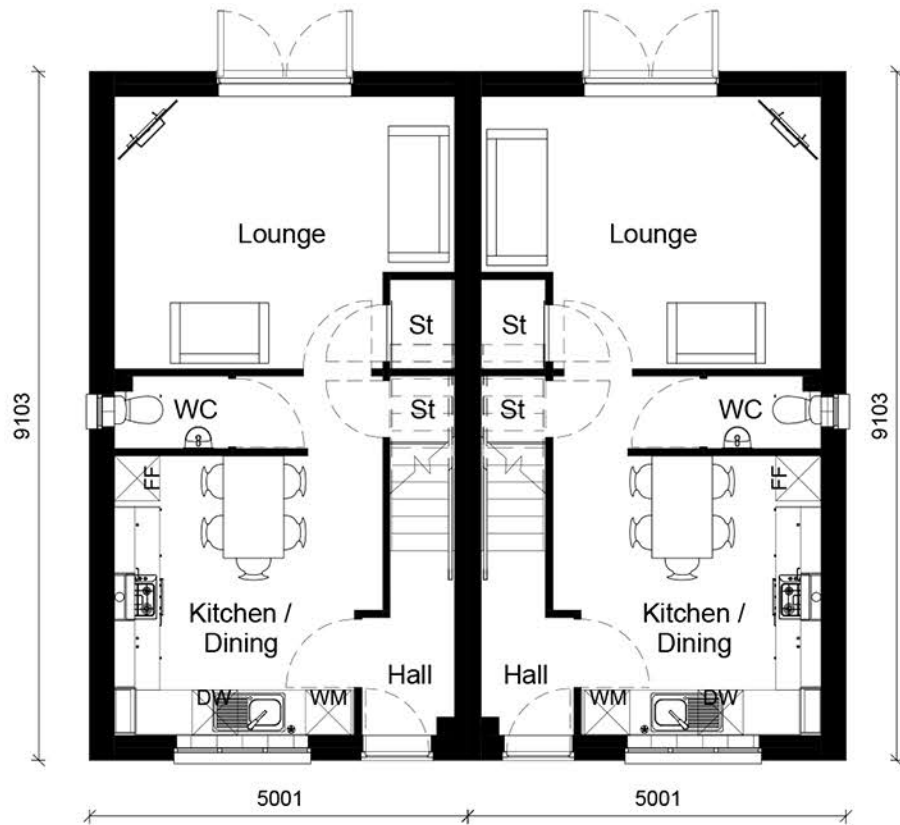

Ground Floor.


1:100

Scaled @ 1:100

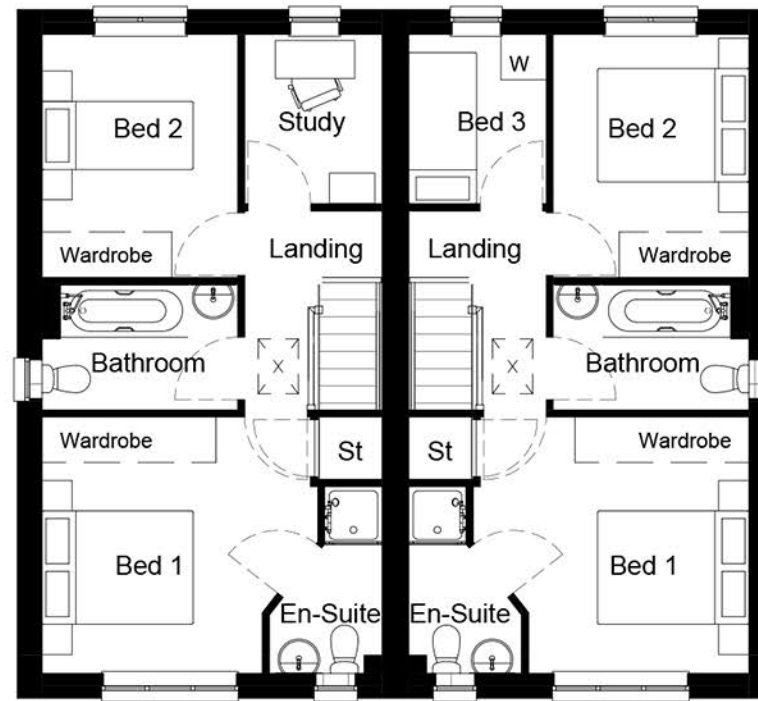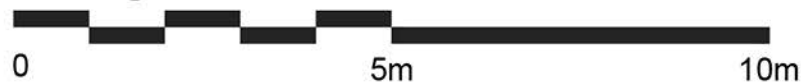

First Floor.

1:100

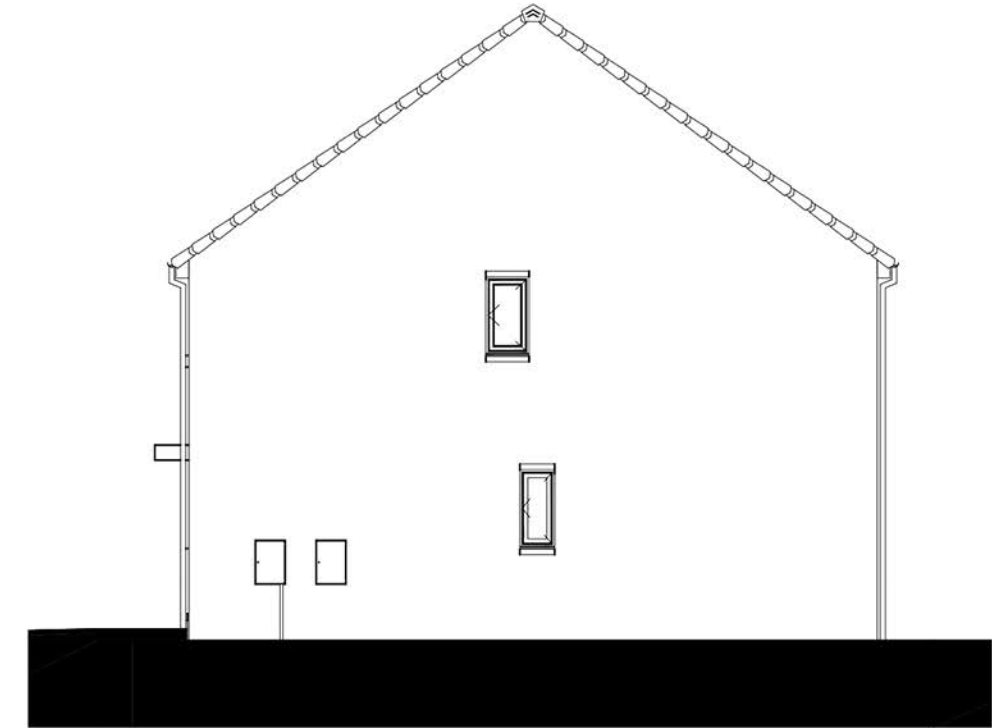

Right Elevation.

1:100



Suite 4, Unit 1,
Benton Office Park,
Bennett Avenue,
Horbury,
Wakefield,
WF4 5RA
Tel: 01924 669424

Web: www.sten-architecture.co.uk
Twitter: @STEN_arch
Facebook: [stenarchitecture](https://www.facebook.com/stenarchitecture)
LinkedIn: Sten Architecture

CLIENT:				TITLE:	Planning Drawings Danbury Standard - Style 2 & 3		
SITE:	THURNSCOE	SCALE AT A3:	1:100	DATE:	24.06.19	DRAWN:	MS
		PROJECT NO.:	1926	DRAWING NO.:	1926:12:DAN	CHECKED:	
						REVISION:	

REV:	DESCRIPTION:	BY:	DATE: