




Front Elevation 1

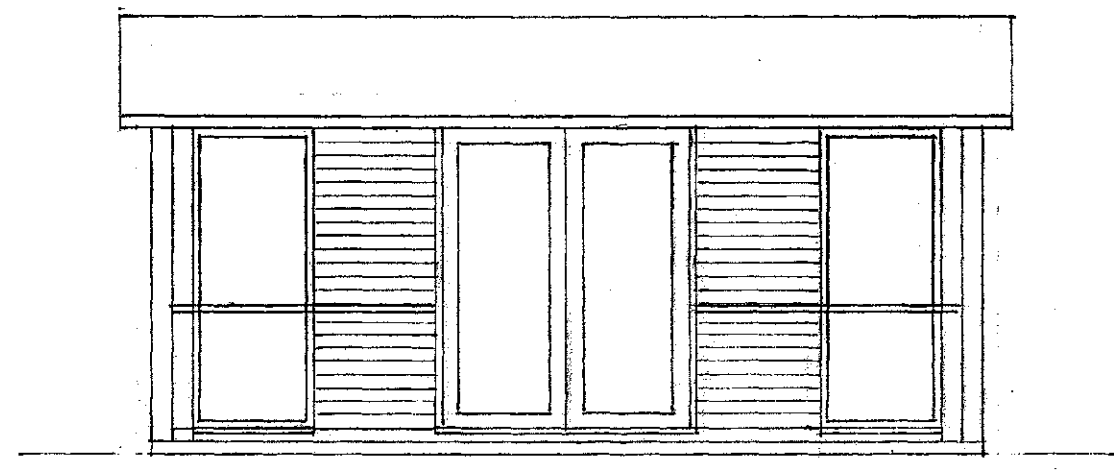


Front Elevation 2

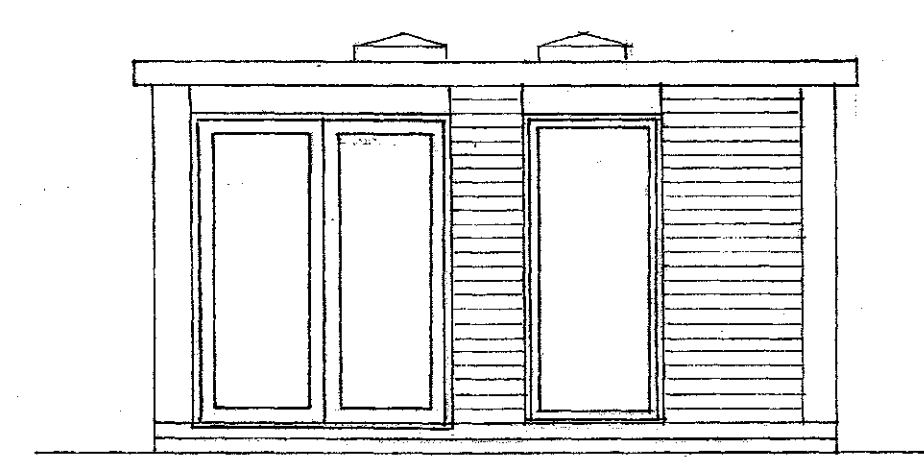


Front Elevation 3

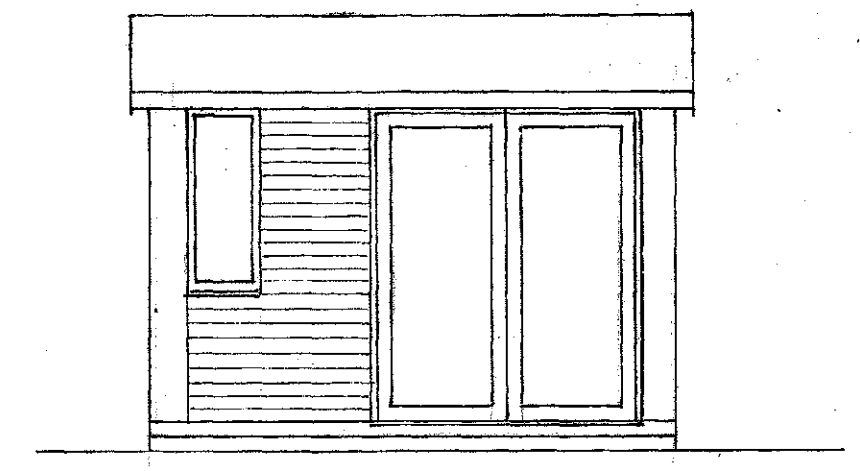


Front Elevation 4

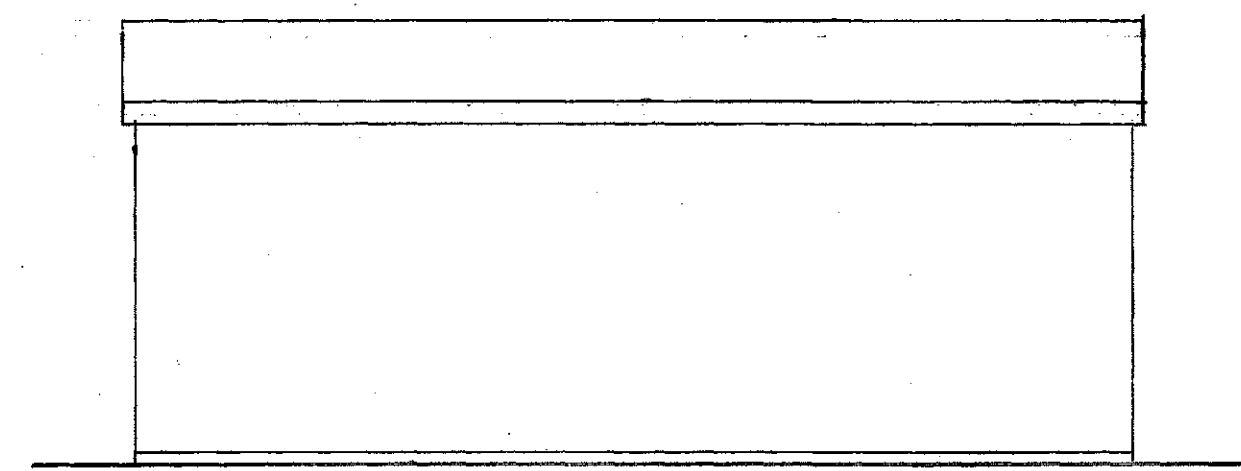


Rear Elevation 1

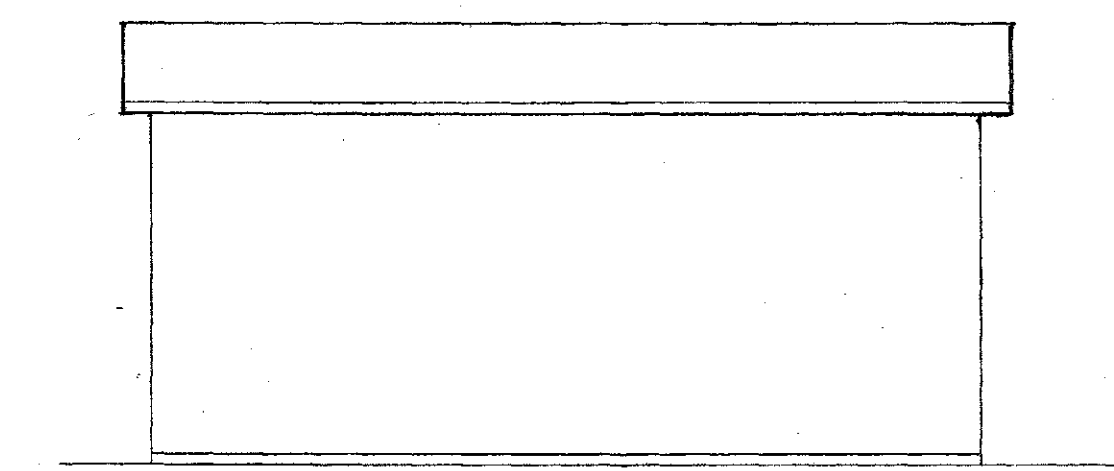


Rear Elevation 2

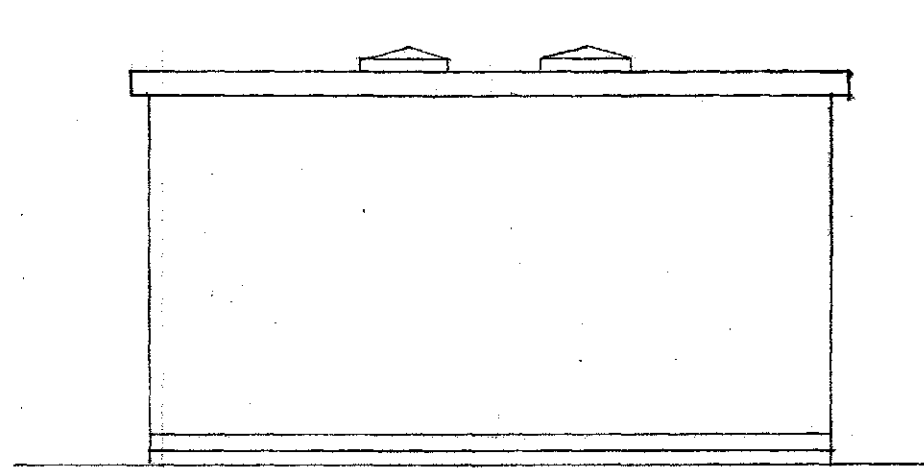


Rear Elevation 3

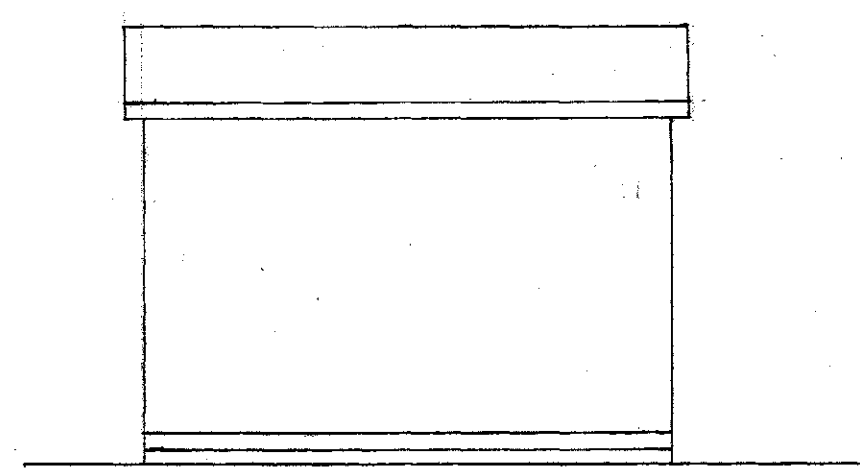


Rear Elevation 4

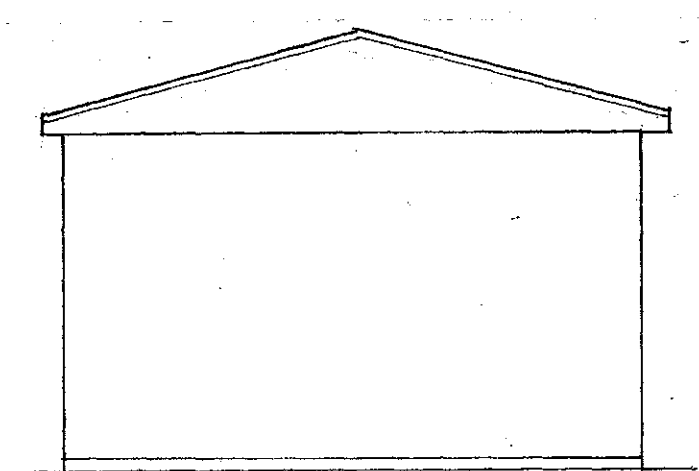


Side Elevation 1

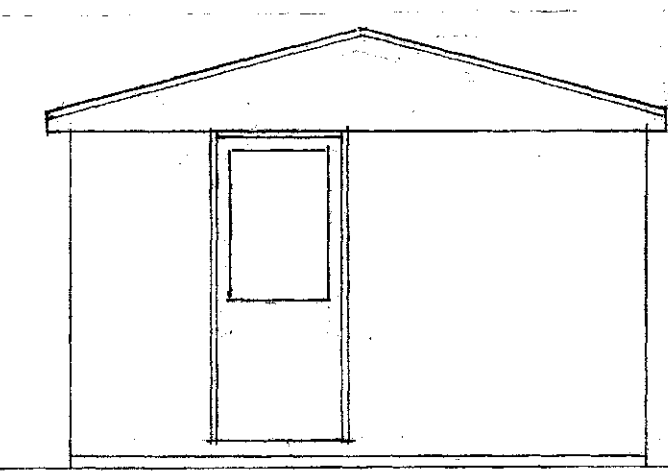


Side Elevation 1

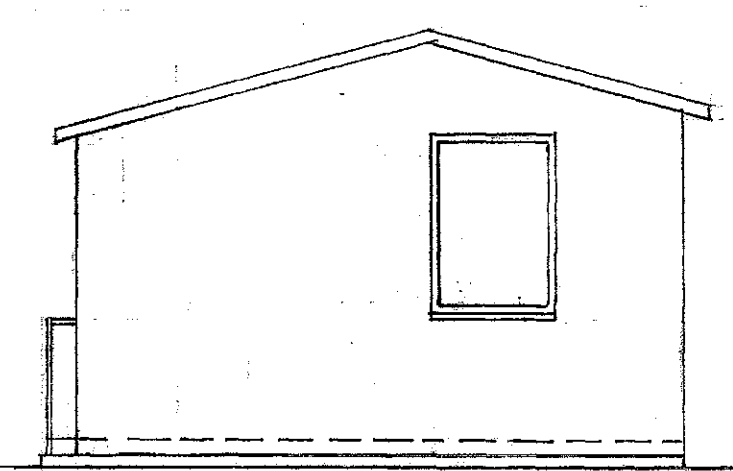


Side Elevation 2

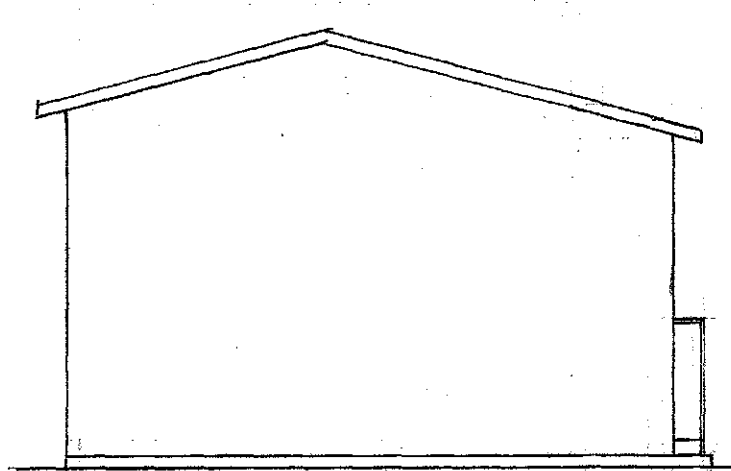


Side Elevation 2

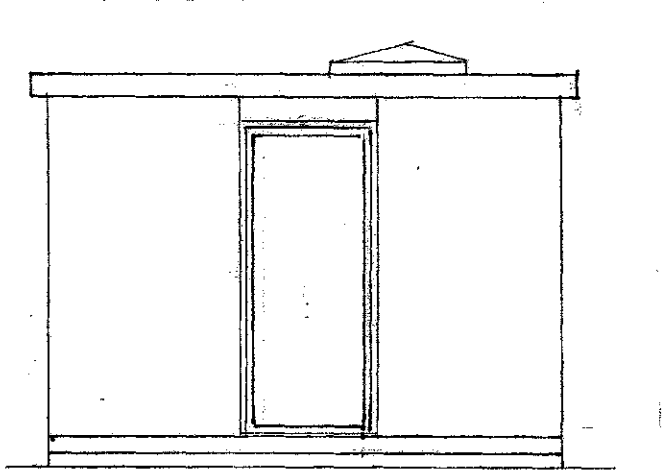


Side Elevation 3

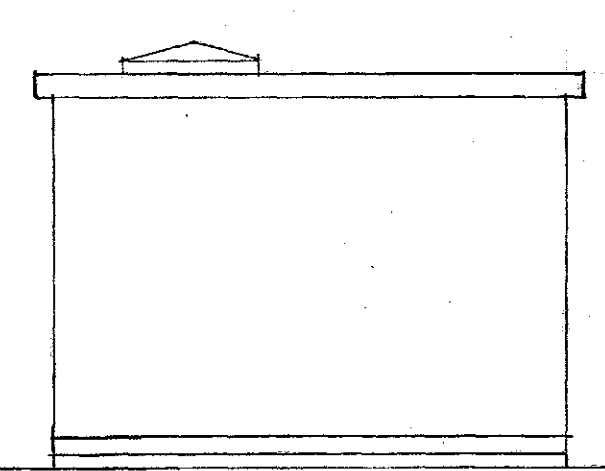


Side Elevation 3

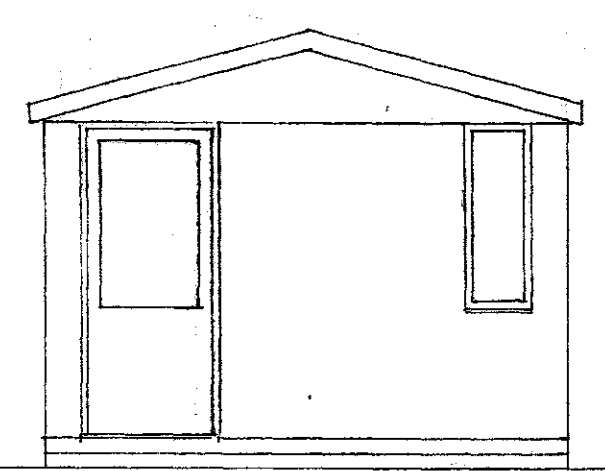


Side Elevation 4

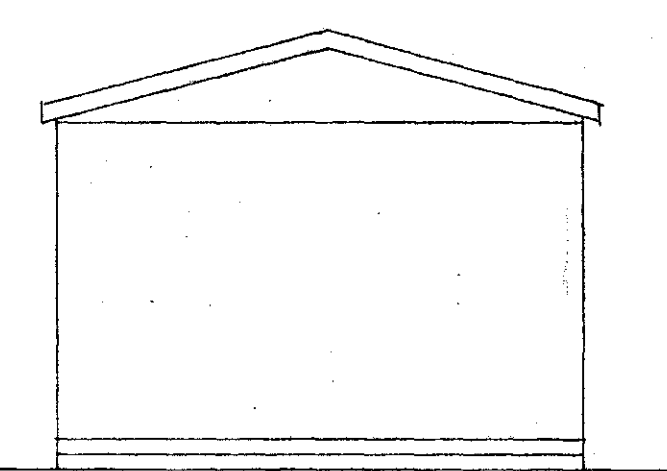


Side Elevation 4

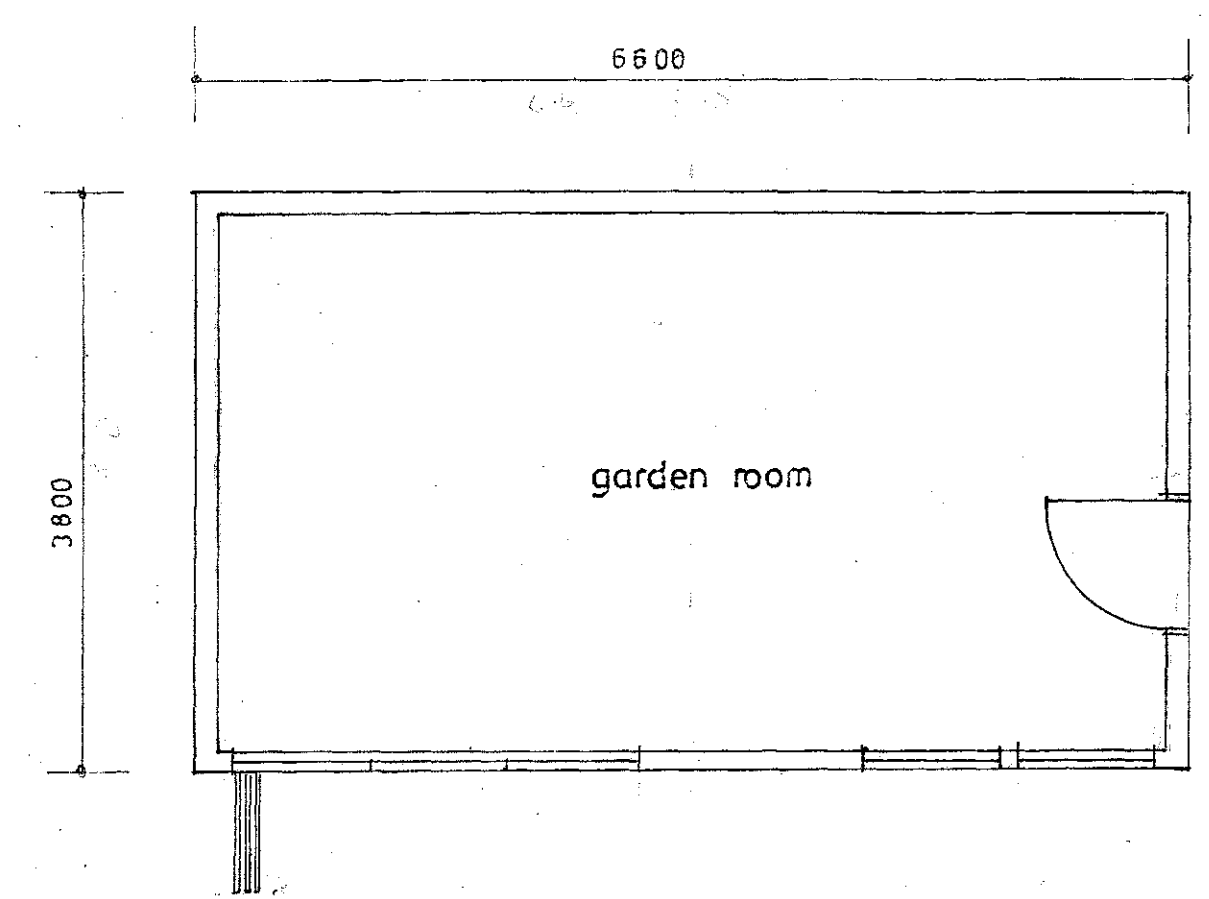


PLAN GARDEN ROOM TYPE 1 PRISMA

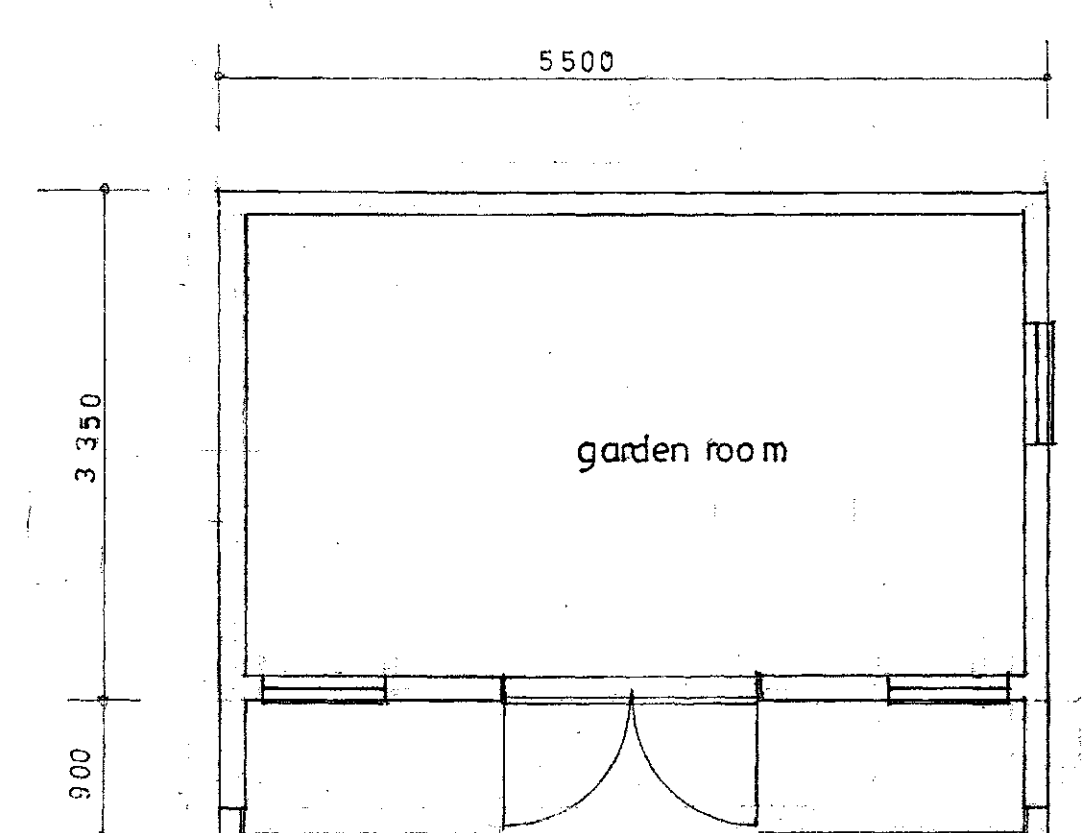

PLAN GARDEN ROOM TYPE 2 SCALENE

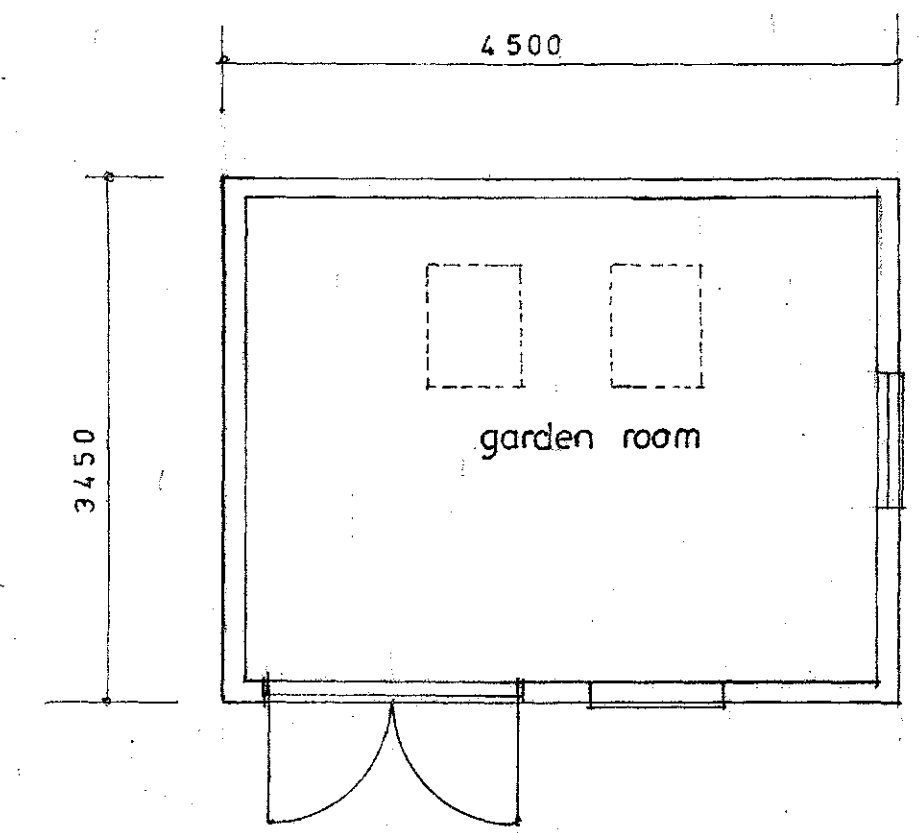

PLAN GARDEN ROOM TYPE 3 RHOMBUS

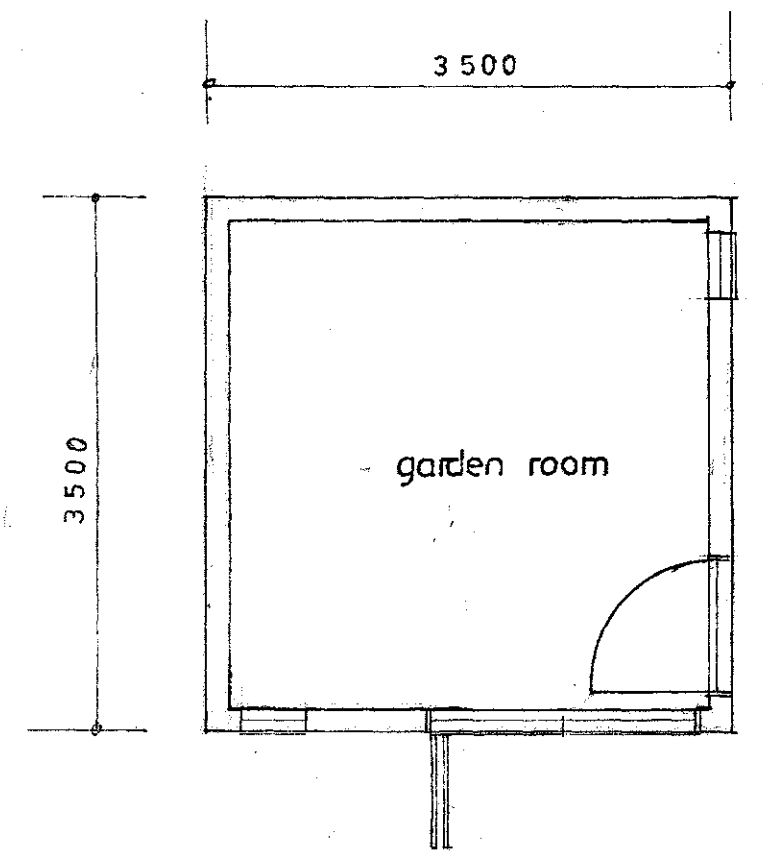

PLAN GARDEN ROOM TYPE 4 CUBE

AMENDMENTS		
Date	No.	Description

MATERIALS
 Timber framed structures on shallow non-permanent footings finish external rain shield clad in selected colours with horizontal or vertical cedar board clad on front elevations, finish natural. uPVC windows, doors and sliding folders in variable textures, woodgrains or colour uPVC fascias. Pitched roofs lightweight Tasco slate in graphite, flat roofs glass reinforced plastic (GRP)
 Block paving pathways