






FRONT ELEVATION

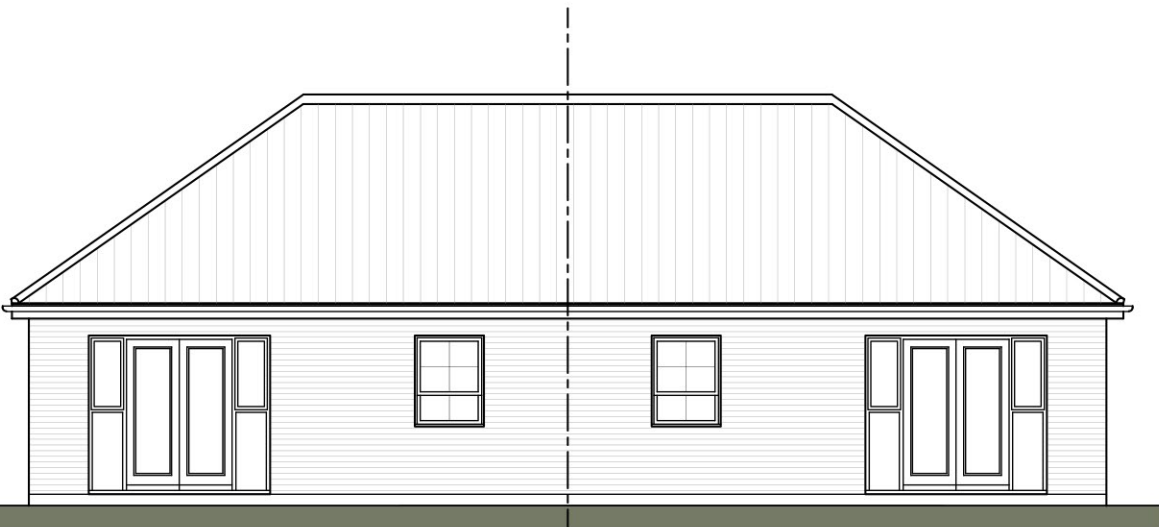


REAR ELEVATION

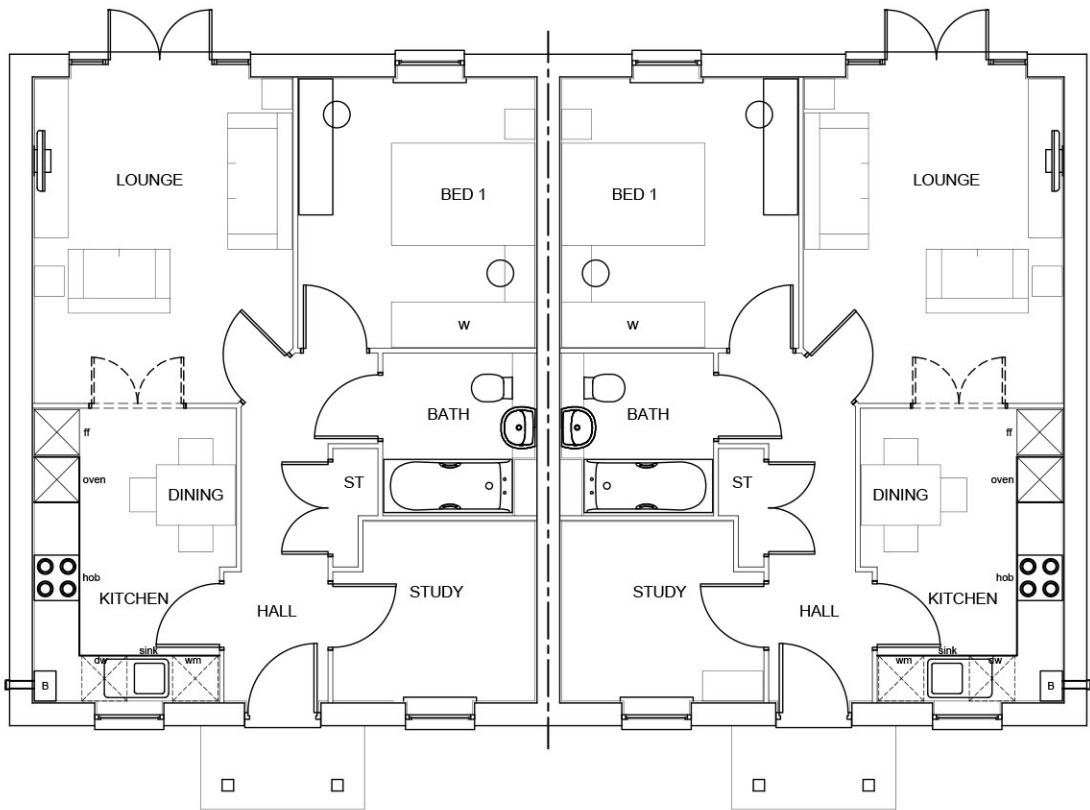

GROUND FLOOR PLAN

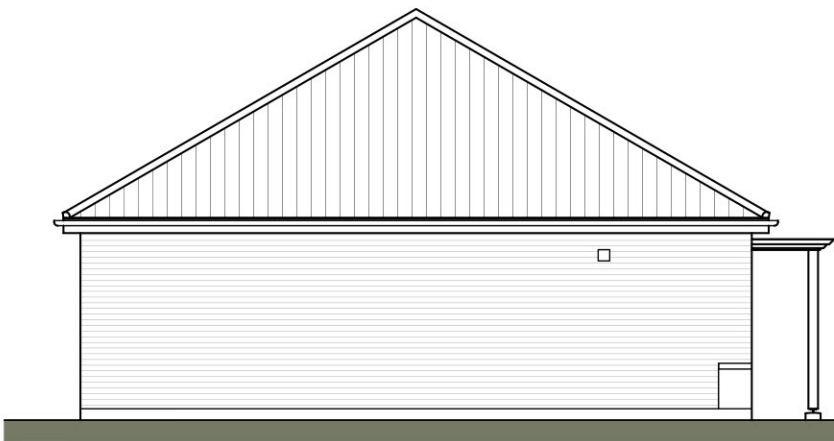

SIDE ELEVATION

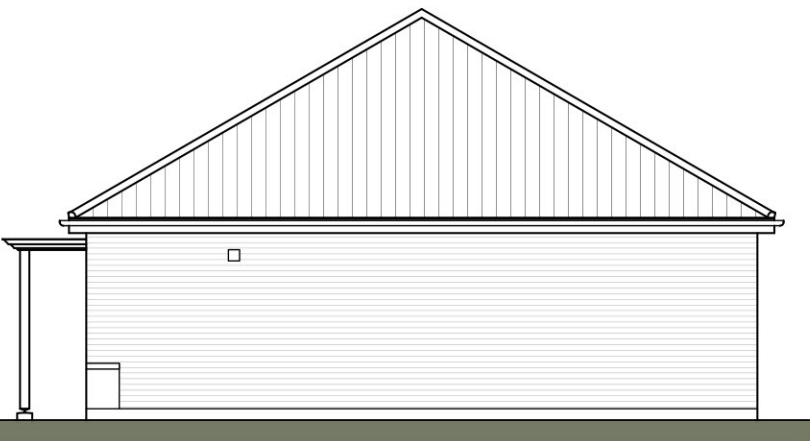

SIDE ELEVATION



REV	DESCRIPTION	BY	DATE

Suite 4, Unit 1,
 Benton Office Park,
 Bennett Avenue,
 Horbury,
 Wakefield,
 WF4 5RA
 Tel: 01924 669424

Web: www.sten-architecture.co.uk
 Twitter: @STEN_arch
 Facebook: [stenarchitecture](https://www.facebook.com/stenarchitecture)
 LinkedIn: [Sten Architecture](https://www.linkedin.com/company/sten-architecture)

CLIENT: Barratt and David Wilson Homes Yorkshire West

SITE: Penistone

TITLE: Planning Drawings Marsham (Pair) 1 Bed

SCALE AT A3: 1:100	DATE: 20.05.21	DRAWN: DS	CHECKED:
PROJECT NO: 2001	DRAWING NO: 2001.MAR-1.01	REVISION:	

