
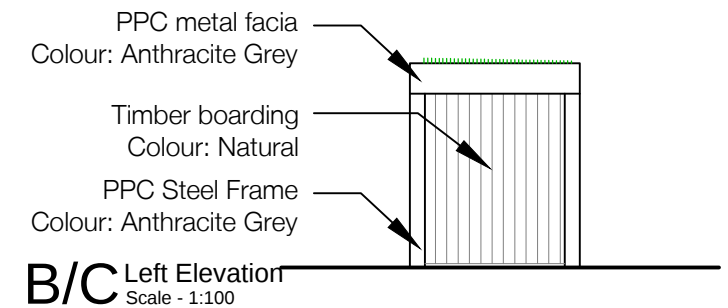
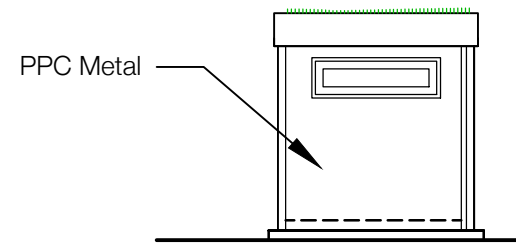
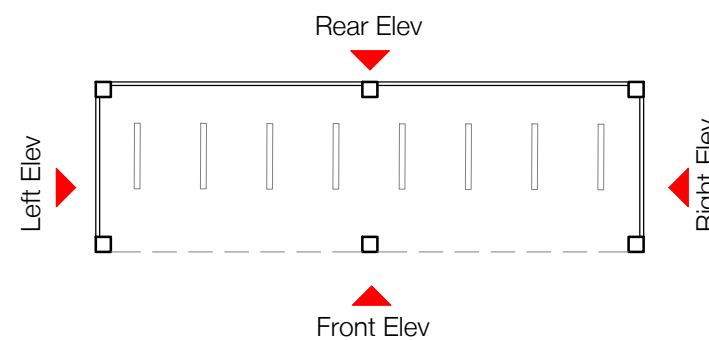
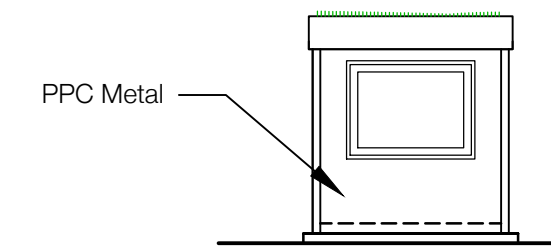
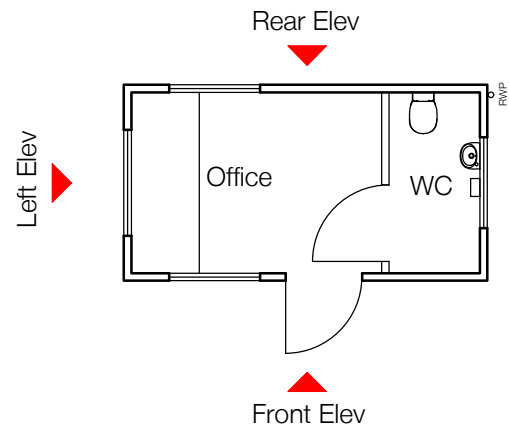
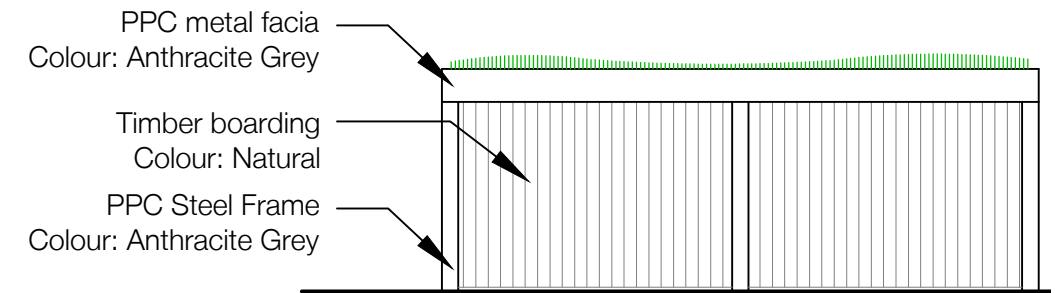
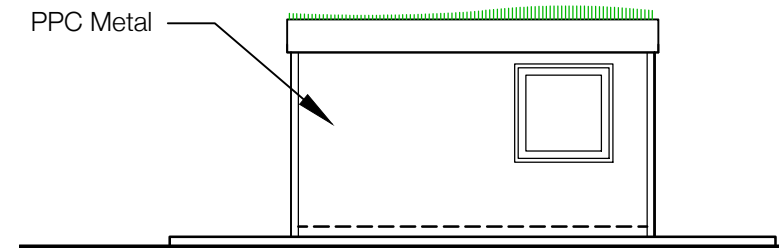
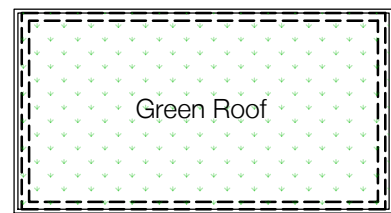
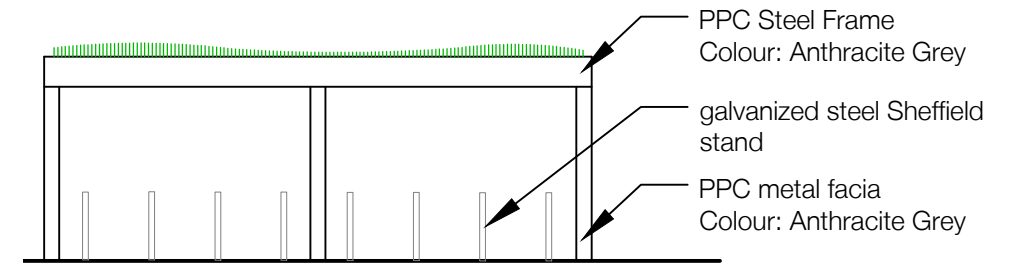
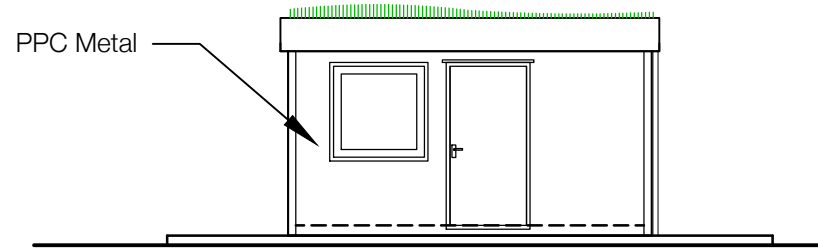
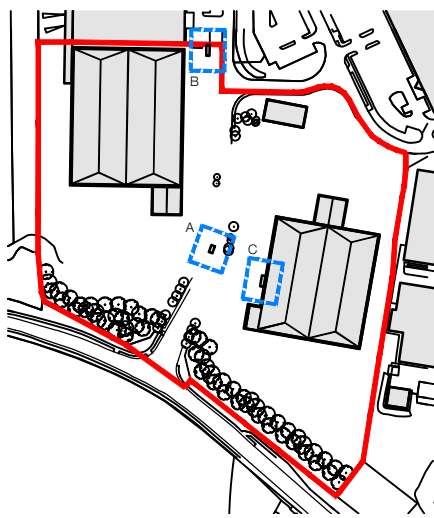


2140 Bike Stores & Site Access Cabin
Scale - 1:100

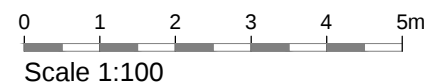

A3

	Client:
--	---------

Project:	Job No.
Juggernaut	23005

Title:
Bike Stores & Site Access Cabin

Scale:	Status:	Drawn By:
1/100 @A3		JOE
Date:		Checked By:
Oct 2023		AAH

**Carey Jones
Chapman
Tolcher**

Studio 104, 338 Goswell Road
London EC1V 7LQ
Tel +44(0)20 7269 9400

Studio 2, 56 Wellington St.
Leeds LS1 2EE
Tel +44(0)113 224 5000

cict www.cictstudios.com

PLANNING

P01	Planning Issue
-----	----------------

JOE 09.10.23 AAH

Rev.	Des.
------	------

By _____ Date _____ Ch. _____

Contractor must verify all dimensions on site before commencing any work or shop drawings. If this drawing exceeds the quantities taken in any way the Architects are to be informed before the work is initiated. Only figured dimensions to be taken from this drawing. Do not scale off this drawing. Drawings based on Ordnance Survey and / or existing record drawings - design and drawing content subject to Site Survey, Structural Survey, Site Investigations, Planning and Statutory Requirements and Approvals. Authorised reproduction from Ordnance Survey Map with permission of the Controller of Her Majesty's Stationery Office. Crown Copyright reserved. © careynotes chapmanclatrick (Studio North) Ltd. All Rights Reserved