



H = HUTCH SCALE 1:50 mm

BUILT 6+ YEARS AGO


SIDE FACING  
SOUTHERLY

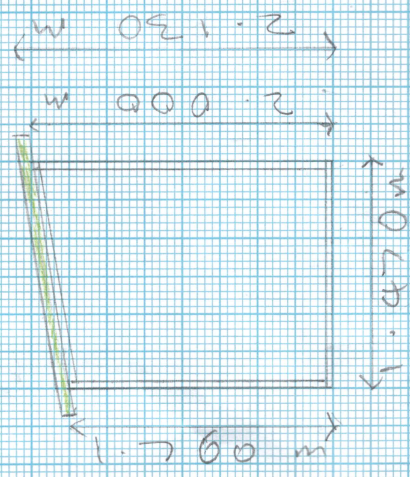


FRONT FACING  
WESTERLY

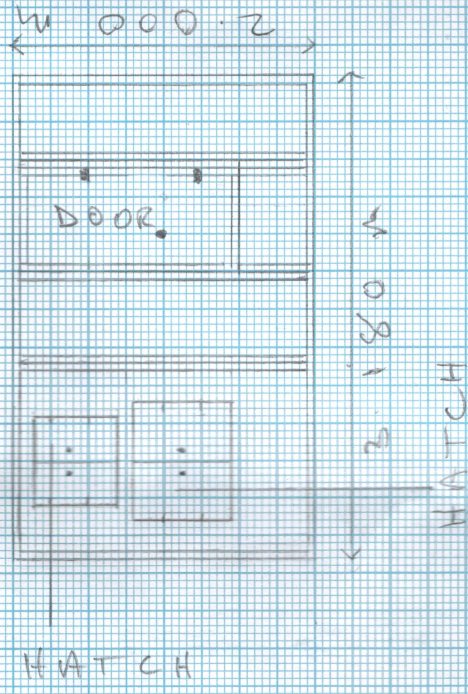


BACK FACING  
EASTERLY

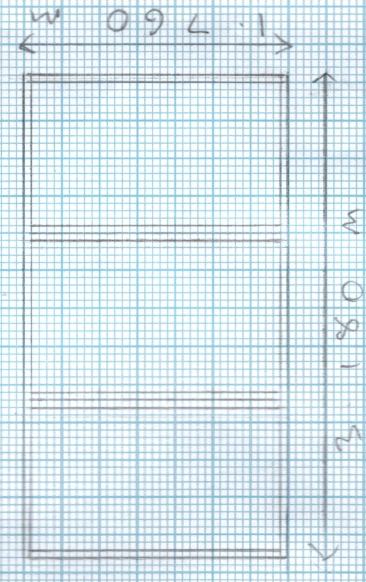

SIDE FACING  
NORTHERLY

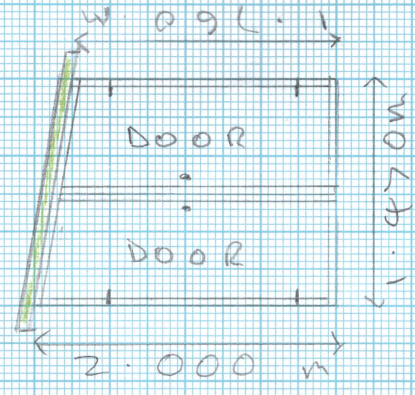

FLOOR AREA

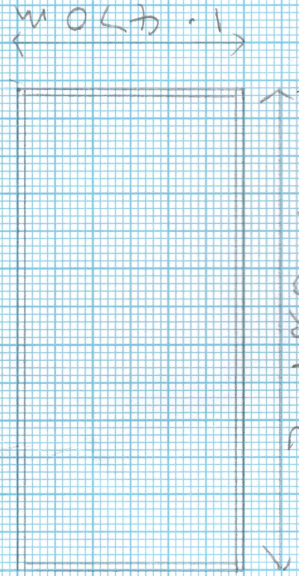

— ROOF

ROOF AREA

