




All drawings should be read in conjunction with the entire **SK Series** drawings. Full details and specifications will be provided following approval of the planning application and through a formal Building Control submission prior to commencement of site works & construction.

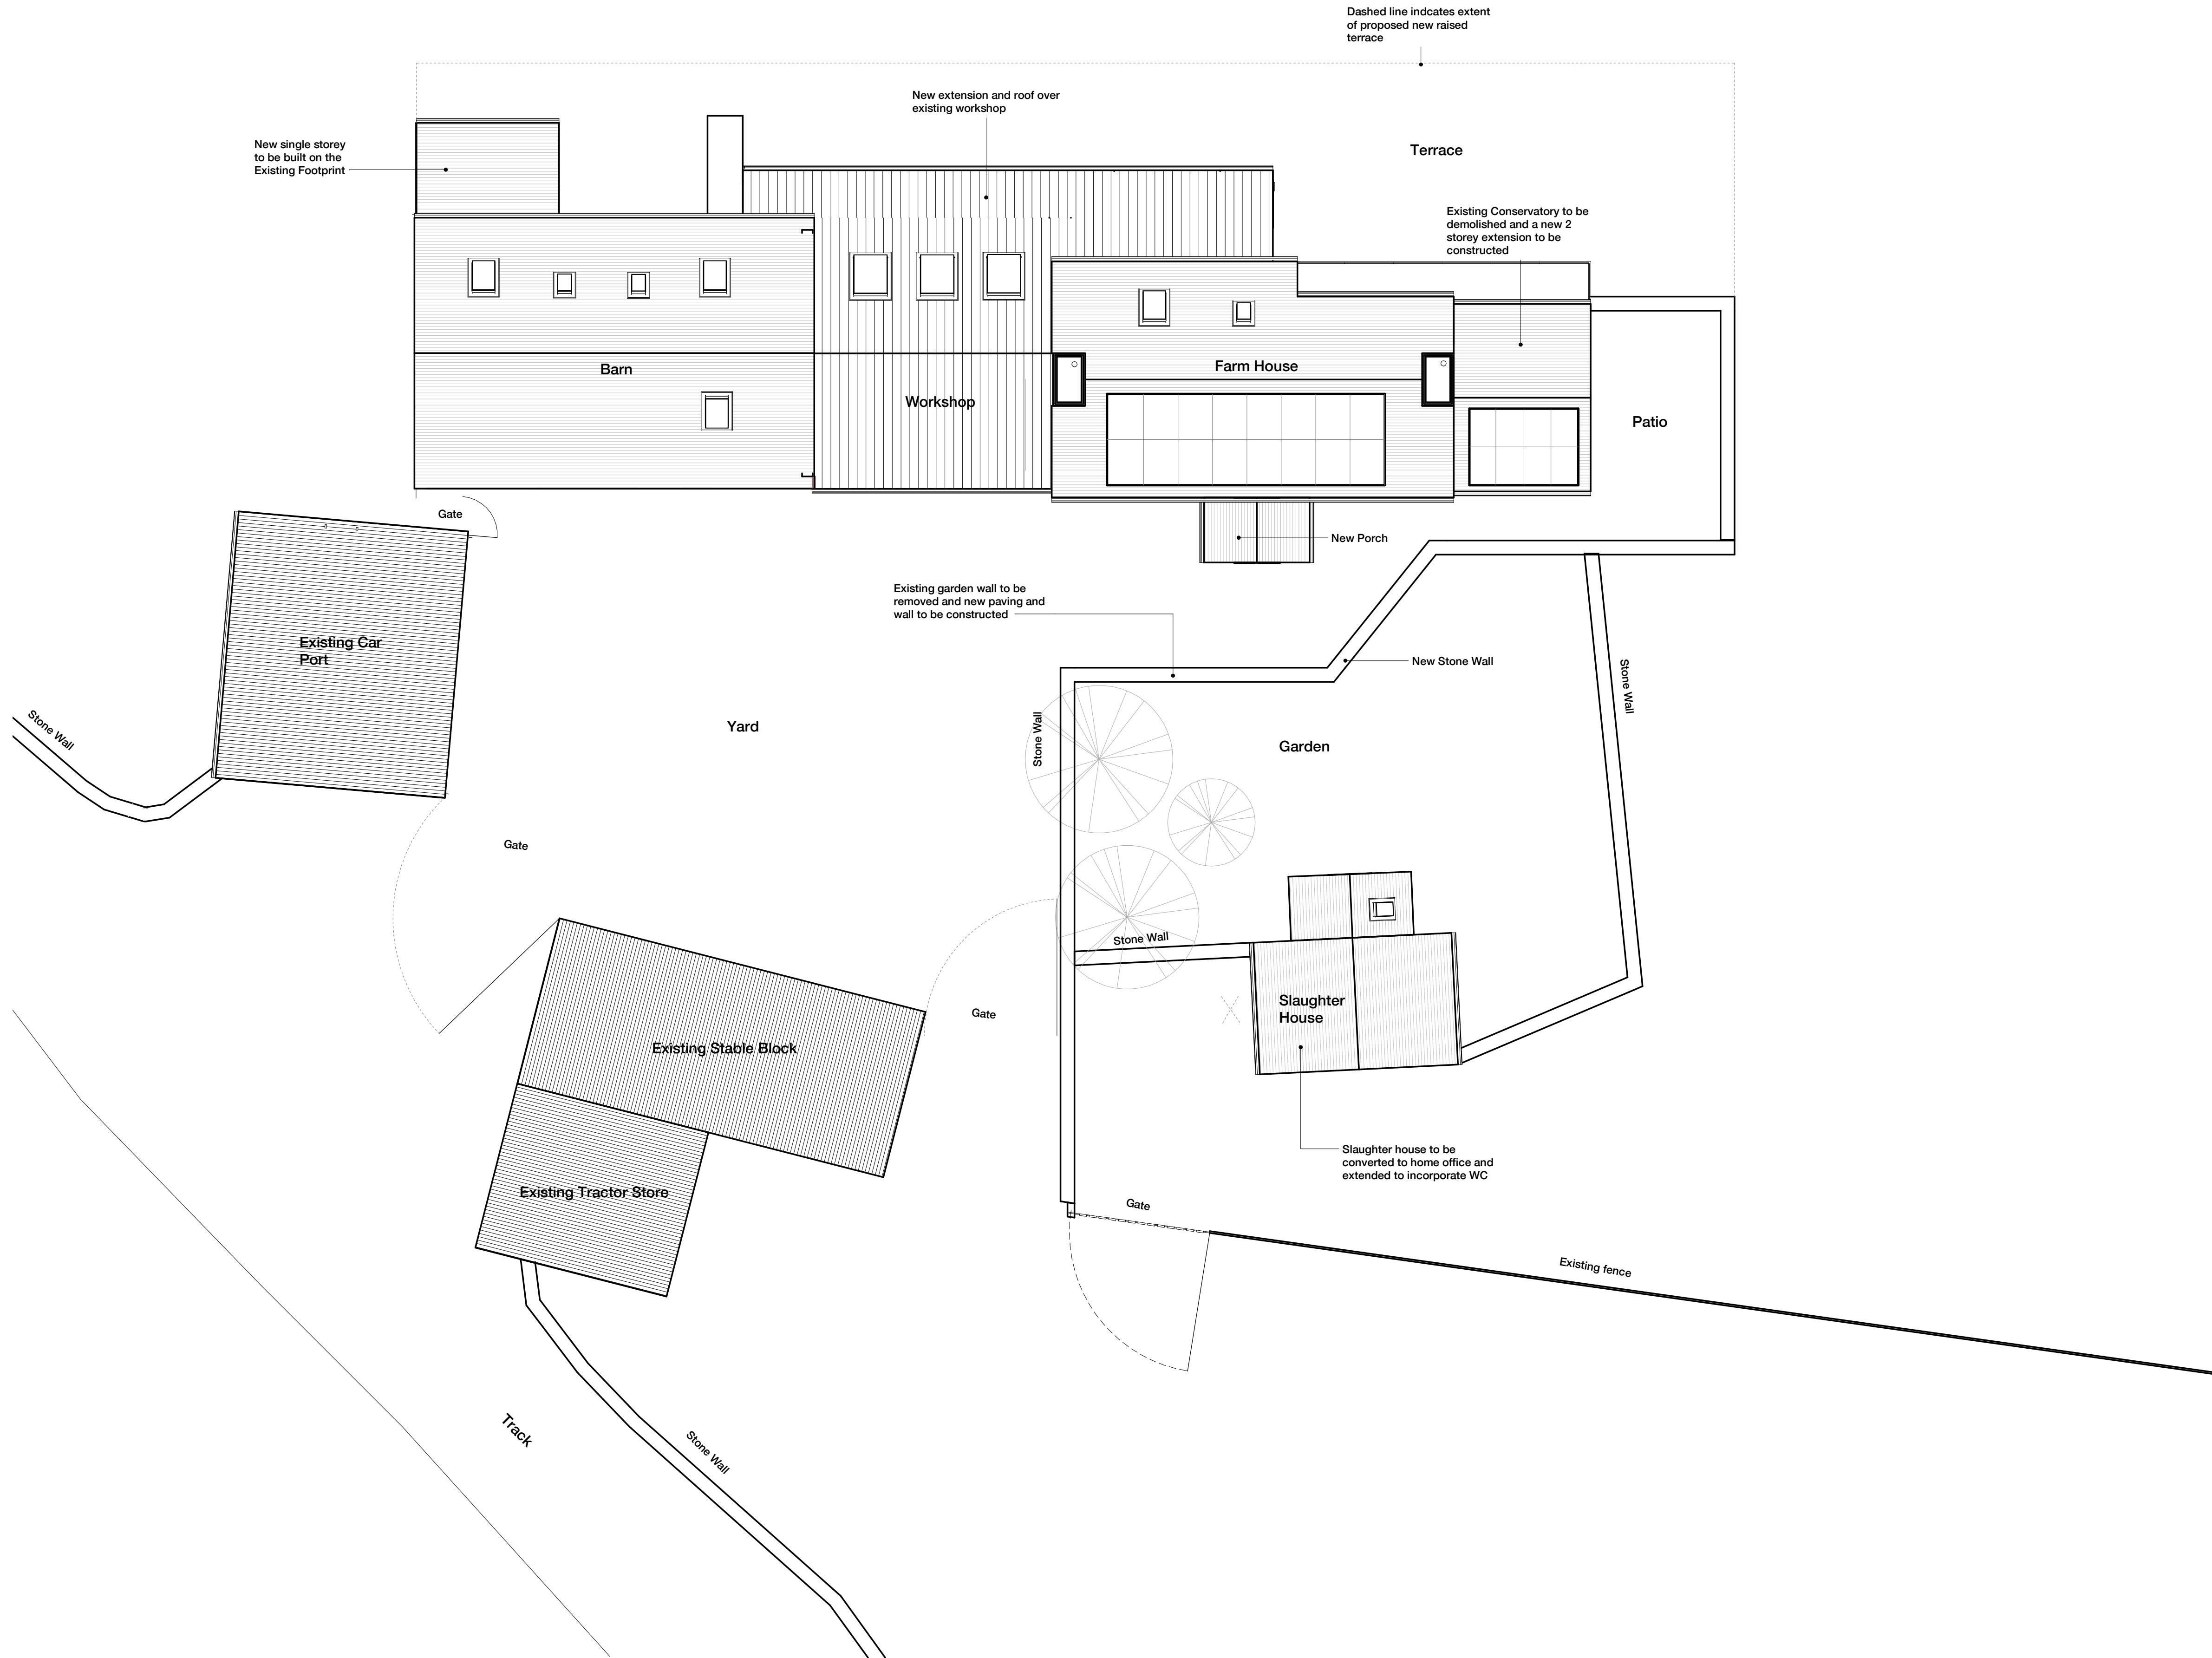

Proposed Site Plan
1 : 100

E	Planning issue	12.04.21	LW
Rev	Description	Date	By

peakarchitects

Broomfield, 8-10 Broomfield Road, Sheffield, S10 2DRwww.peakarchitects.co.uk

Project 346-2019 Truncheon Farm, Wortley					
Client Mark Barton					
Status					
Information	Comment	Approval	Tender	Construction	As-Built
☐	☐	☒	☐	☐	☐
Drawing PA - PL - 010 Proposed Site Plan					
Revision	E		Date	24.02.2020	
Scale	1 : 100 @ A1				

PLANNING