



Scaled @ 1:500  
 0 10m 20m 50m

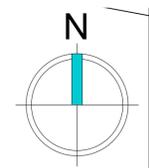

**Notes:**  
 This drawing, design and concept are copyright of STEN Architecture.  
 All Dimensions are to be verified on site before any work commences.  
 If any discrepancies, errors or omissions are noted, these are to be reported to STEN Architecture immediately.  
 If any other drawings are referenced within this layout, please refer to the specific detailed drawing for design, materials and specific working practices.

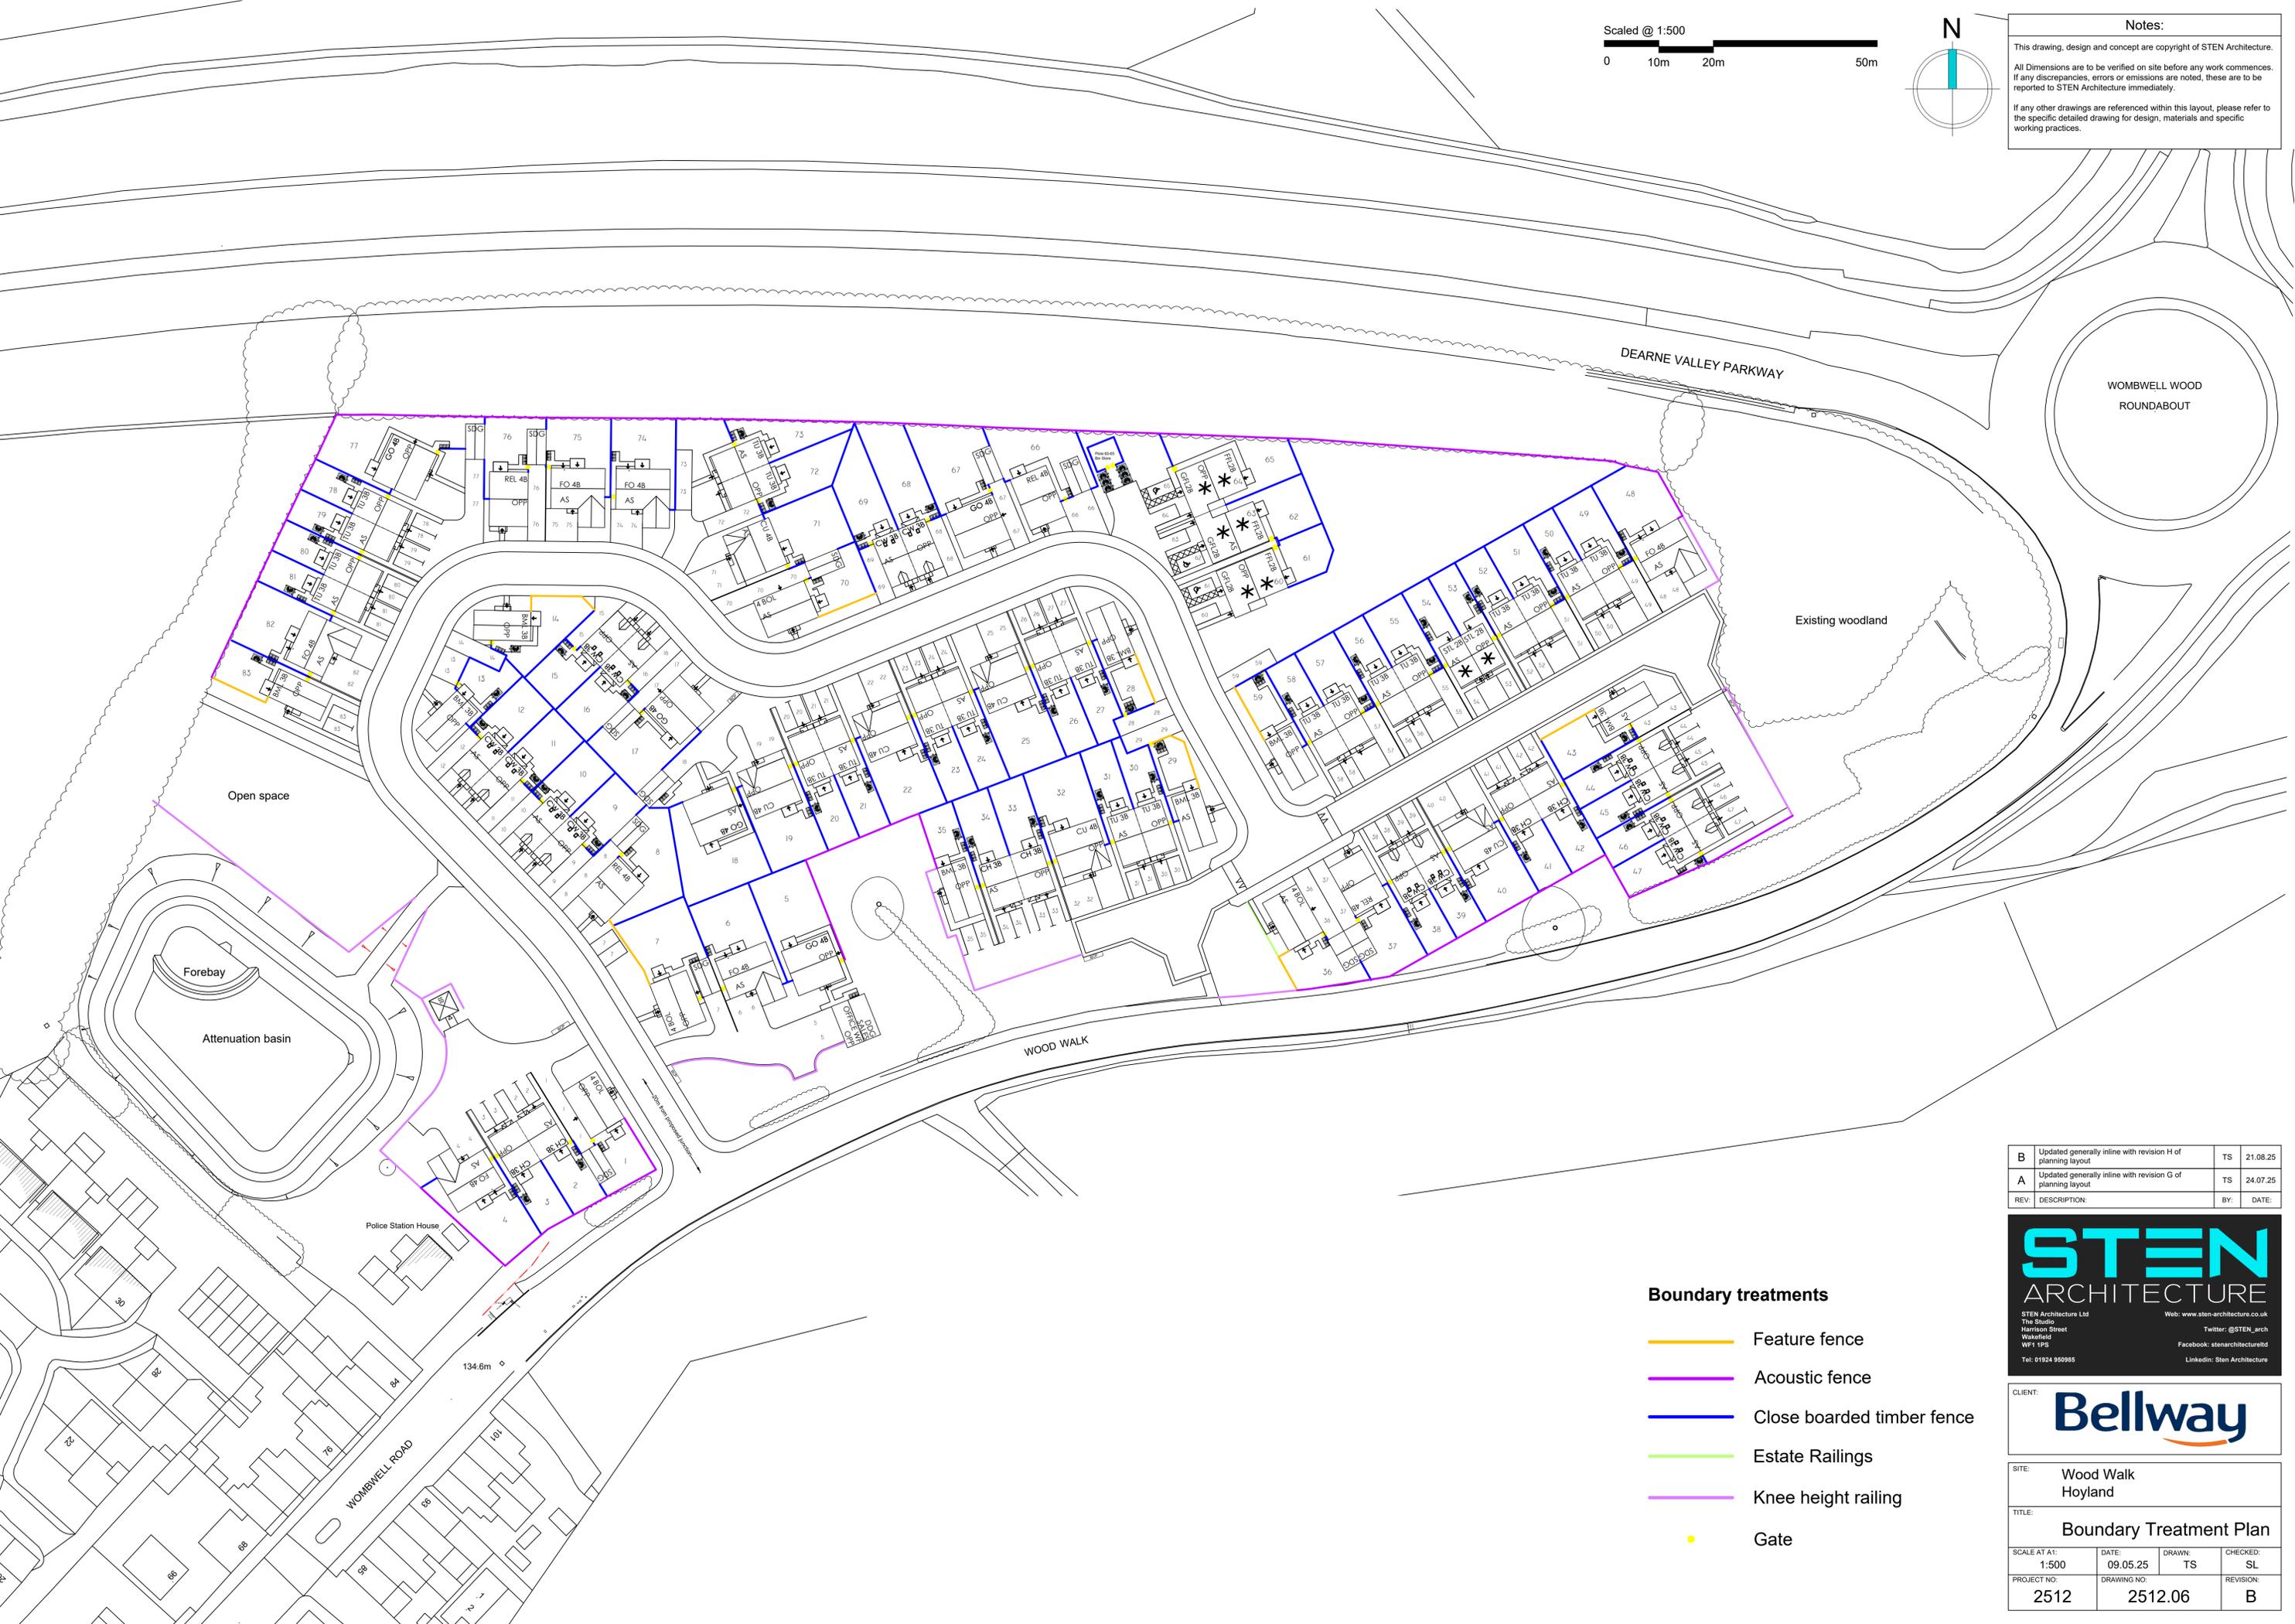

DEARNE VALLEY PARKWAY

WOMBWELL WOOD  
 ROUNDABOUT

Existing woodland

Open space

Forebay

Attenuation basin

WOOD WALK

Police Station House

WOMBWELL ROAD

**Boundary treatments**

- Feature fence
- Acoustic fence
- Close boarded timber fence
- Estate Railings
- Knee height railing
- Gate

B	Updated generally inline with revision H of planning layout	TS	21.08.25
A	Updated generally inline with revision G of planning layout	TS	24.07.25
REV:	DESCRIPTION:	BY:	DATE:

**STEN ARCHITECTURE**  
 STEN Architecture Ltd  
 The Studio  
 Harrison Street  
 Wakefield  
 WF1 1PS  
 Tel: 01924 950985

Web: [www.sten-architecture.co.uk](http://www.sten-architecture.co.uk)  
 Twitter: @STEN\_arch  
 Facebook: [stenarchitecture](https://www.facebook.com/stenarchitecture)  
 LinkedIn: Sten Architecture

CLIENT: **Bellway**

SITE: Wood Walk  
 Hoyland

TITLE: **Boundary Treatment Plan**

SCALE AT A1:	DATE:	DRAWN:	CHECKED:
1:500	09.05.25	TS	SL
PROJECT NO:	DRAWING NO:	REVISION:	
2512	2512.06	B	