


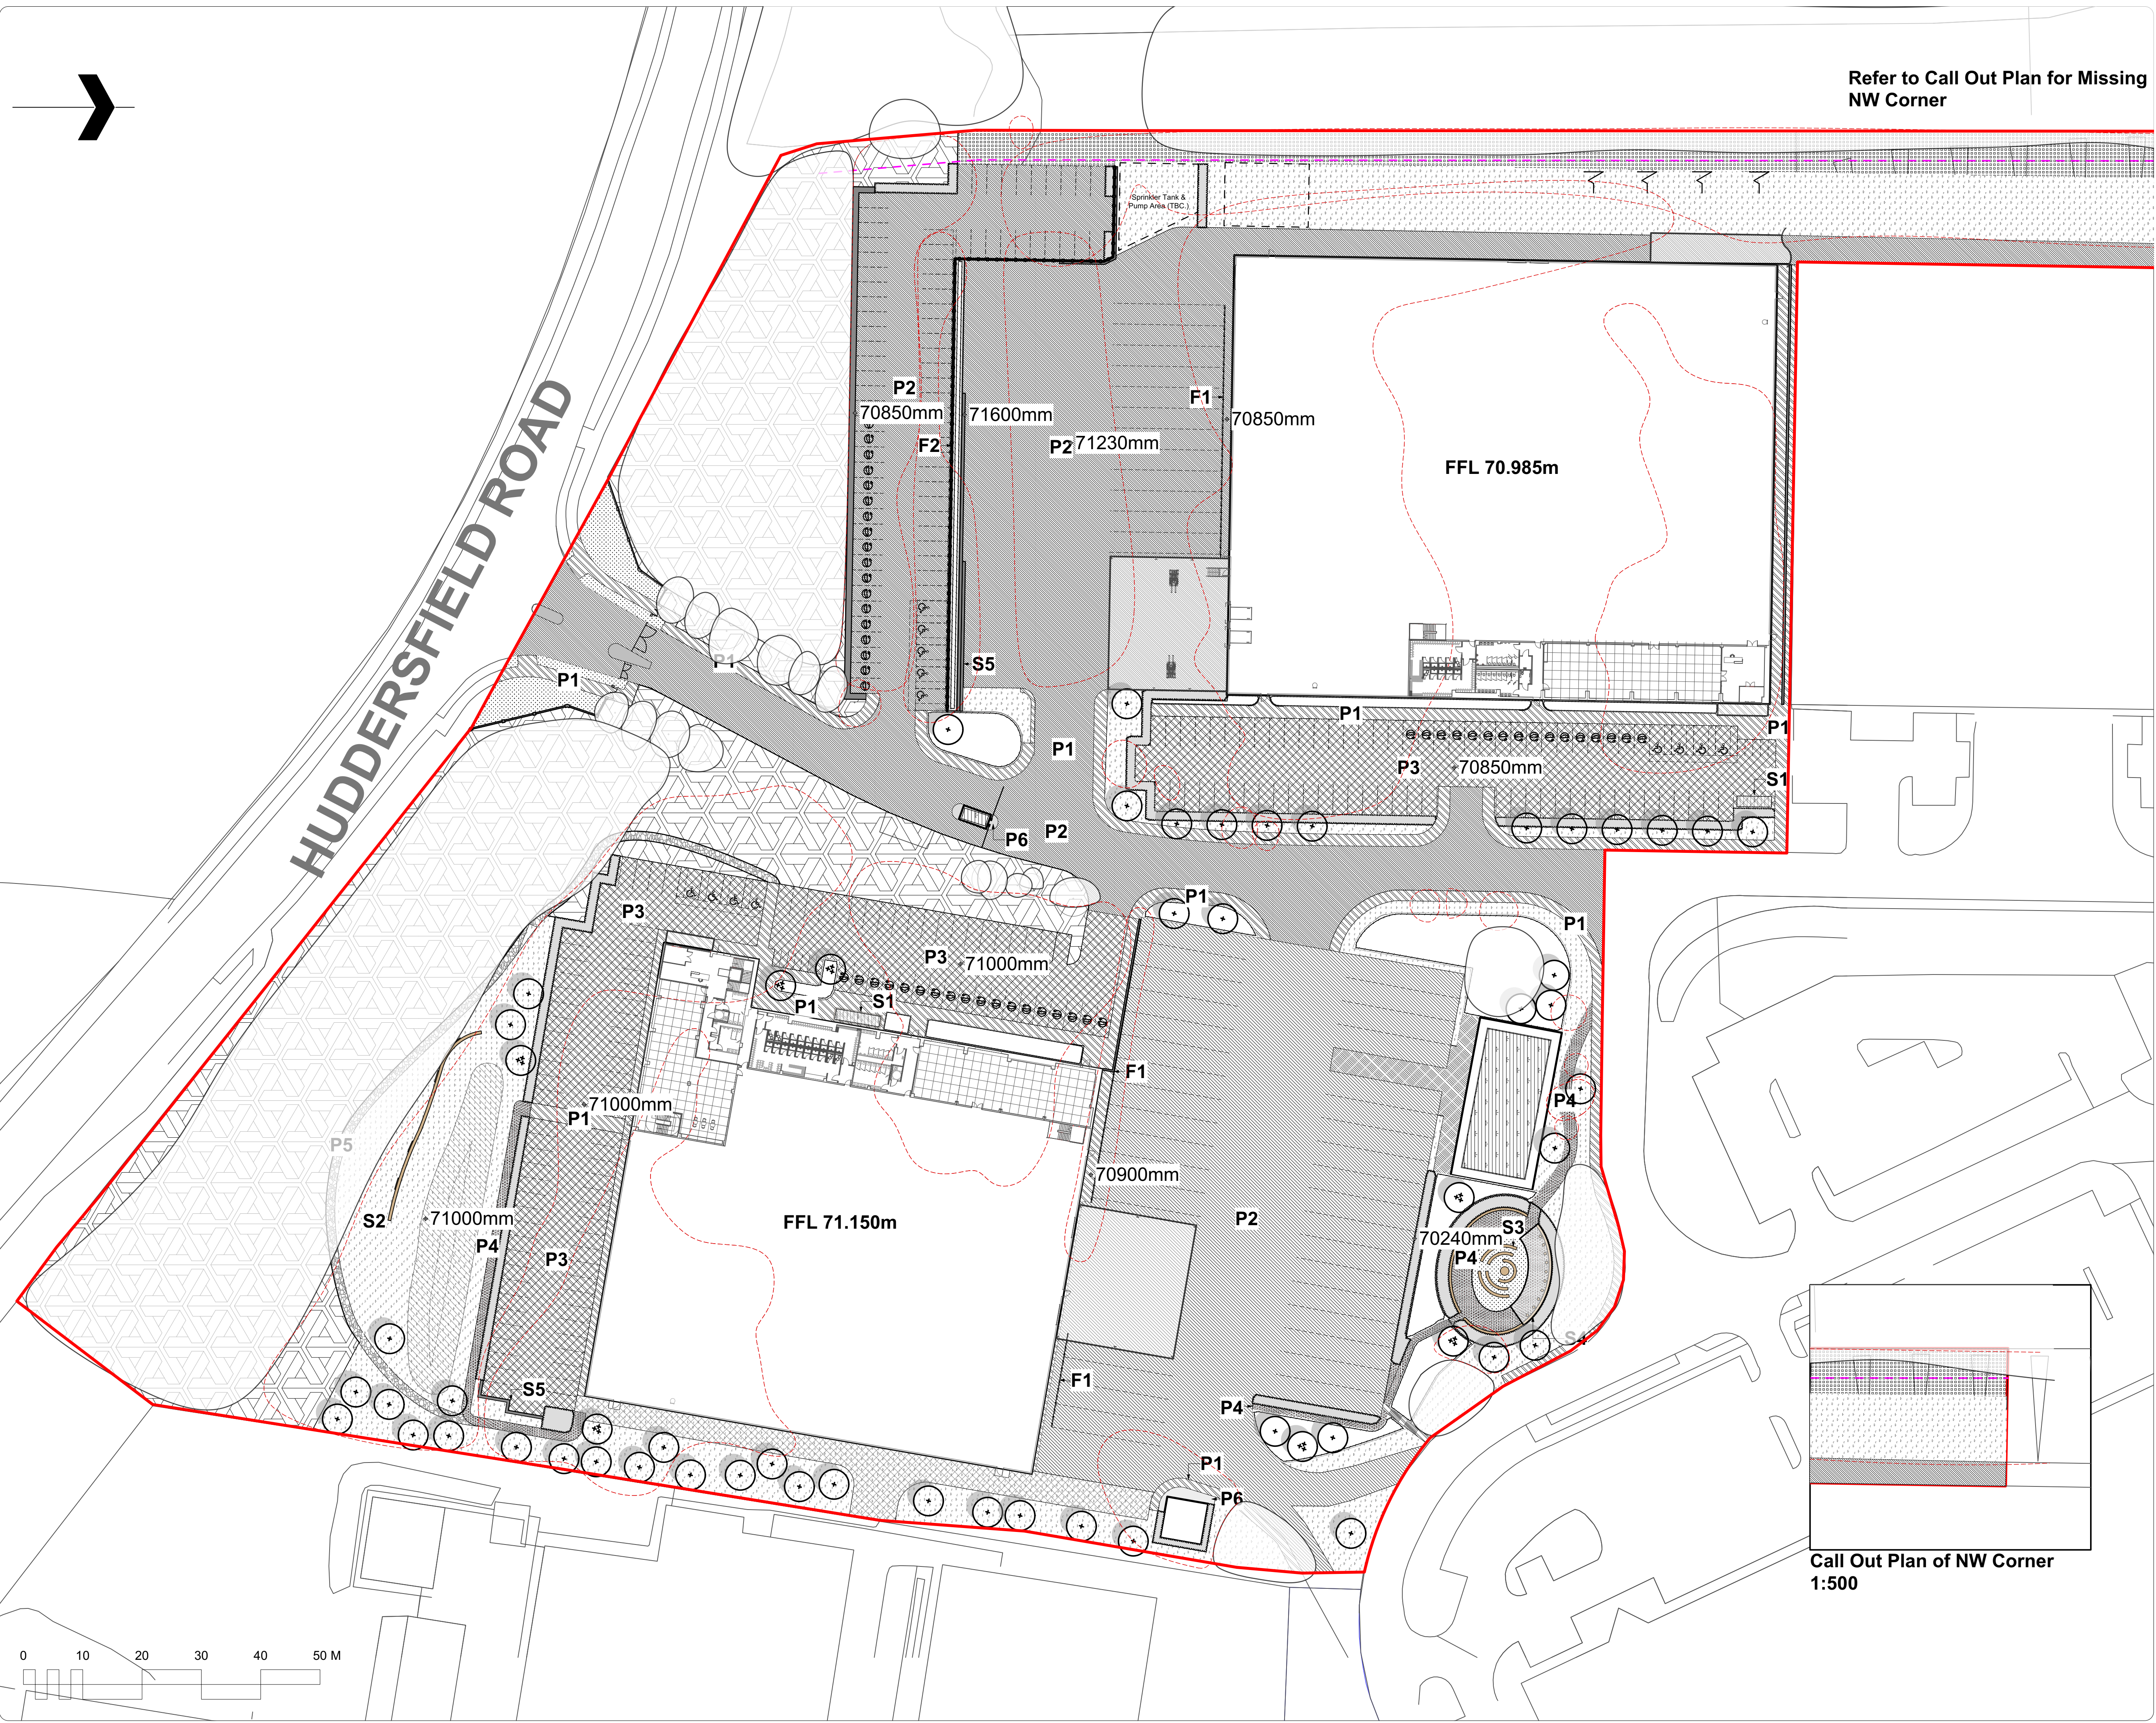

Refer to Call Out Plan for Missing
NW Corner

Note
1. Do not scale from this drawing
2. To be read in conjunction with Project Risk Register REF: XXX
3. To be read in conjunction with all other Landscape Architect's drawings

KEY

- Planning Application Boundary
- 5m Root Protection Area
- Proposed Levels
- Proposed Building
- Canopy
- Existing Tree
- Existing Tree to be removed

Planting

- Proposed Tree
- Proposed Multi-stem Tree
- Woodland/Scrub Retained
- Existing Grass Retained
- Grass Lawn
- Amenity Planting
- Hedge Planting
- Species Rich Meadow Planting
- Reinforced Species Rich Meadow Planting
- Swale Meadow Planting
- Shady Shrub Planting
- Sedum Green Roof

Paving

- P1 Pedestrian Macadam
- P2 Vehicular Macadam
- P3 Permeable Vehicular Macadam
- P4 Self Binding Gravel
- P5 Bark Mulch Path
- P6 Concrete Base to Substations

Furniture

- S1 Cycle Stands and Timber Shelter with Green Roof
- S2 Amphitheatre Benching
- S3 Flexible Social Timber Seating
- S4 Outdoor Working Seating

Fencing and Structures

- F1 Vehicle Barrier Fencing
- F2 Pedestrian & Vehicle Balustrade
- R1 Retaining Wall

ID	RISK	MITIGATION	DATE MITIGATED
RESIDUAL PROJECT RISKS			

DATE	REV	DESCRIPTION OF REVISION	DRAWN BY	APPROVED BY
14/09/2023	P02	Amended following Fire tender and FLT Access route updates, and drainage updates	EM	RS
REVISIONS				

STATUS
S2 - FOR PLANNING

ares
LANDSCAPE ARCHITECTS

Client:
Premdor

Project Title:
Juggernaut, Barnsley

Drawing Title:
Landscape General Arrangement

Drawing Scale:
1:500

Paper Size:
A1

Drawing Date:
15/08/2023

Approved By:
RS

ALA Project Code:
ALA819

Drawing Number:
23005-ALA-00-XX-DR-L-0002

Status:
S2

Revision:
P02