

DO NOT SCALE

NOTES

GENERAL NOTES


- a. THE TOPOGRAPHICAL SURVEY IS BASED ON INFORMATION PRODUCED BY HAYCOCK & TODD, JOB NO. S9417, FILE S9417-3D BARNLEY WEST.DWG, DATED MAY 2019. THE INFORMATION USED IN PREPARATION OF THIS AND ALL OTHER FORE CONSULTING DESIGNS AND DRAWINGS IS NOT WARRANTED. IT SHALL BE THE RESPONSIBILITY OF THE CONTRACTOR TO VERIFY ALL SURVEY INFORMATION PROVIDED AND REPORT ANY ANOMALIES TO FORE CONSULTING.

DESIGN NOTES

1. ALL DESIGN AND WORKS TO COMPLY WITH CURRENT VERSION OF THE FOLLOWING DOCUMENTS:
- DESIGN MANUAL FOR ROADS AND BRIDGES (DMRB);
 - SPECIFICATION FOR HIGHWAY WORKS (SHW);
 - MANUAL FOR STREETS (MFS); AND
 - BARNLEY METROPOLITAN BOROUGH COUNCIL (BMMC) DESIGN GUIDE AND SPECIFICATION.

KEY

- EXISTING MAJOR CONTOUR AT 0.25m
- EXISTING MINOR CONTOUR AT 0.05m
- PROPOSED MAJOR CONTOUR AT 0.25m
- PROPOSED MINOR CONTOUR AT 0.05m

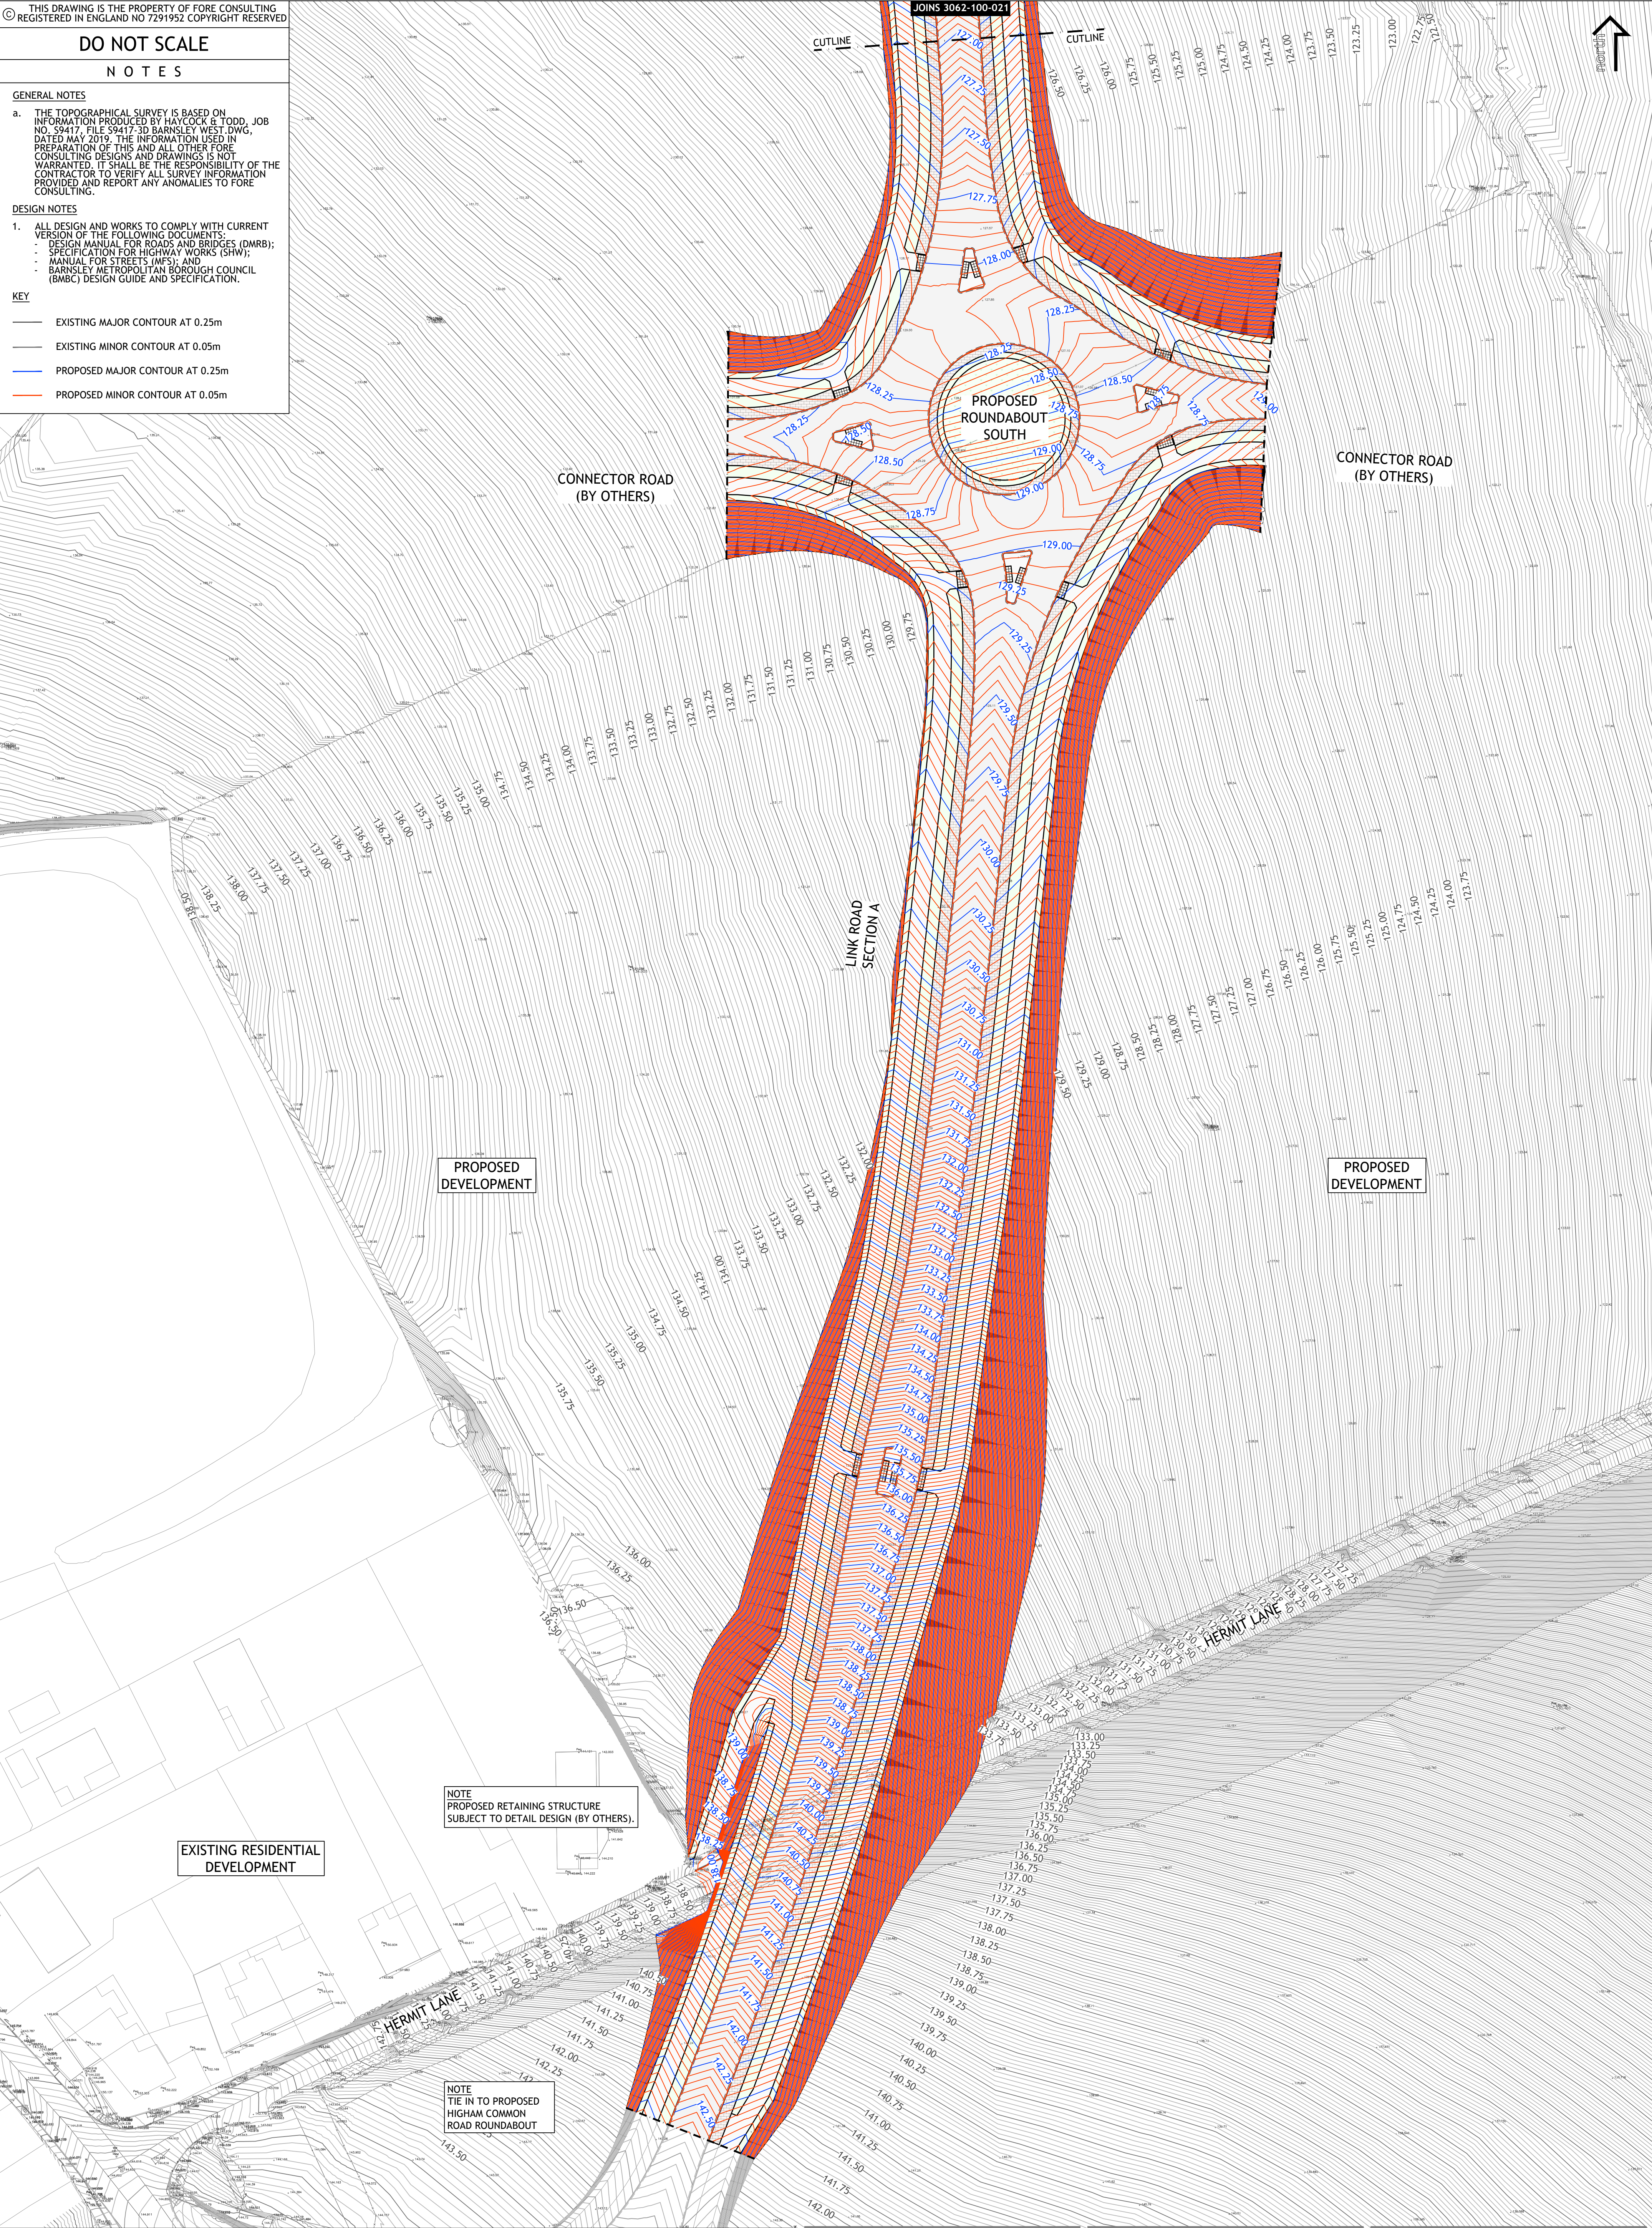

	REV	DESCRIPTION	DATE	BY	Client: STRATA STERLING BARNLEY WEST LTD	Drawing Title CONTOUR PLAN SHEET 1 OF 3	Fore Consulting Limited 1st Floor, 15 St Paul's Street Leeds LS1 2JG 0113 2460204 enquiries@foreconsulting.co.uk www.foreconsulting.co.uk Drawn by ML Checked by PI Issue Date 20.11.2023 Scale 1:500 Format A1	
					Project BARNLEY WEST LINK ROAD	PRELIMINARY Job Number 3062 Drawing Number 100-P-020		Revision -