


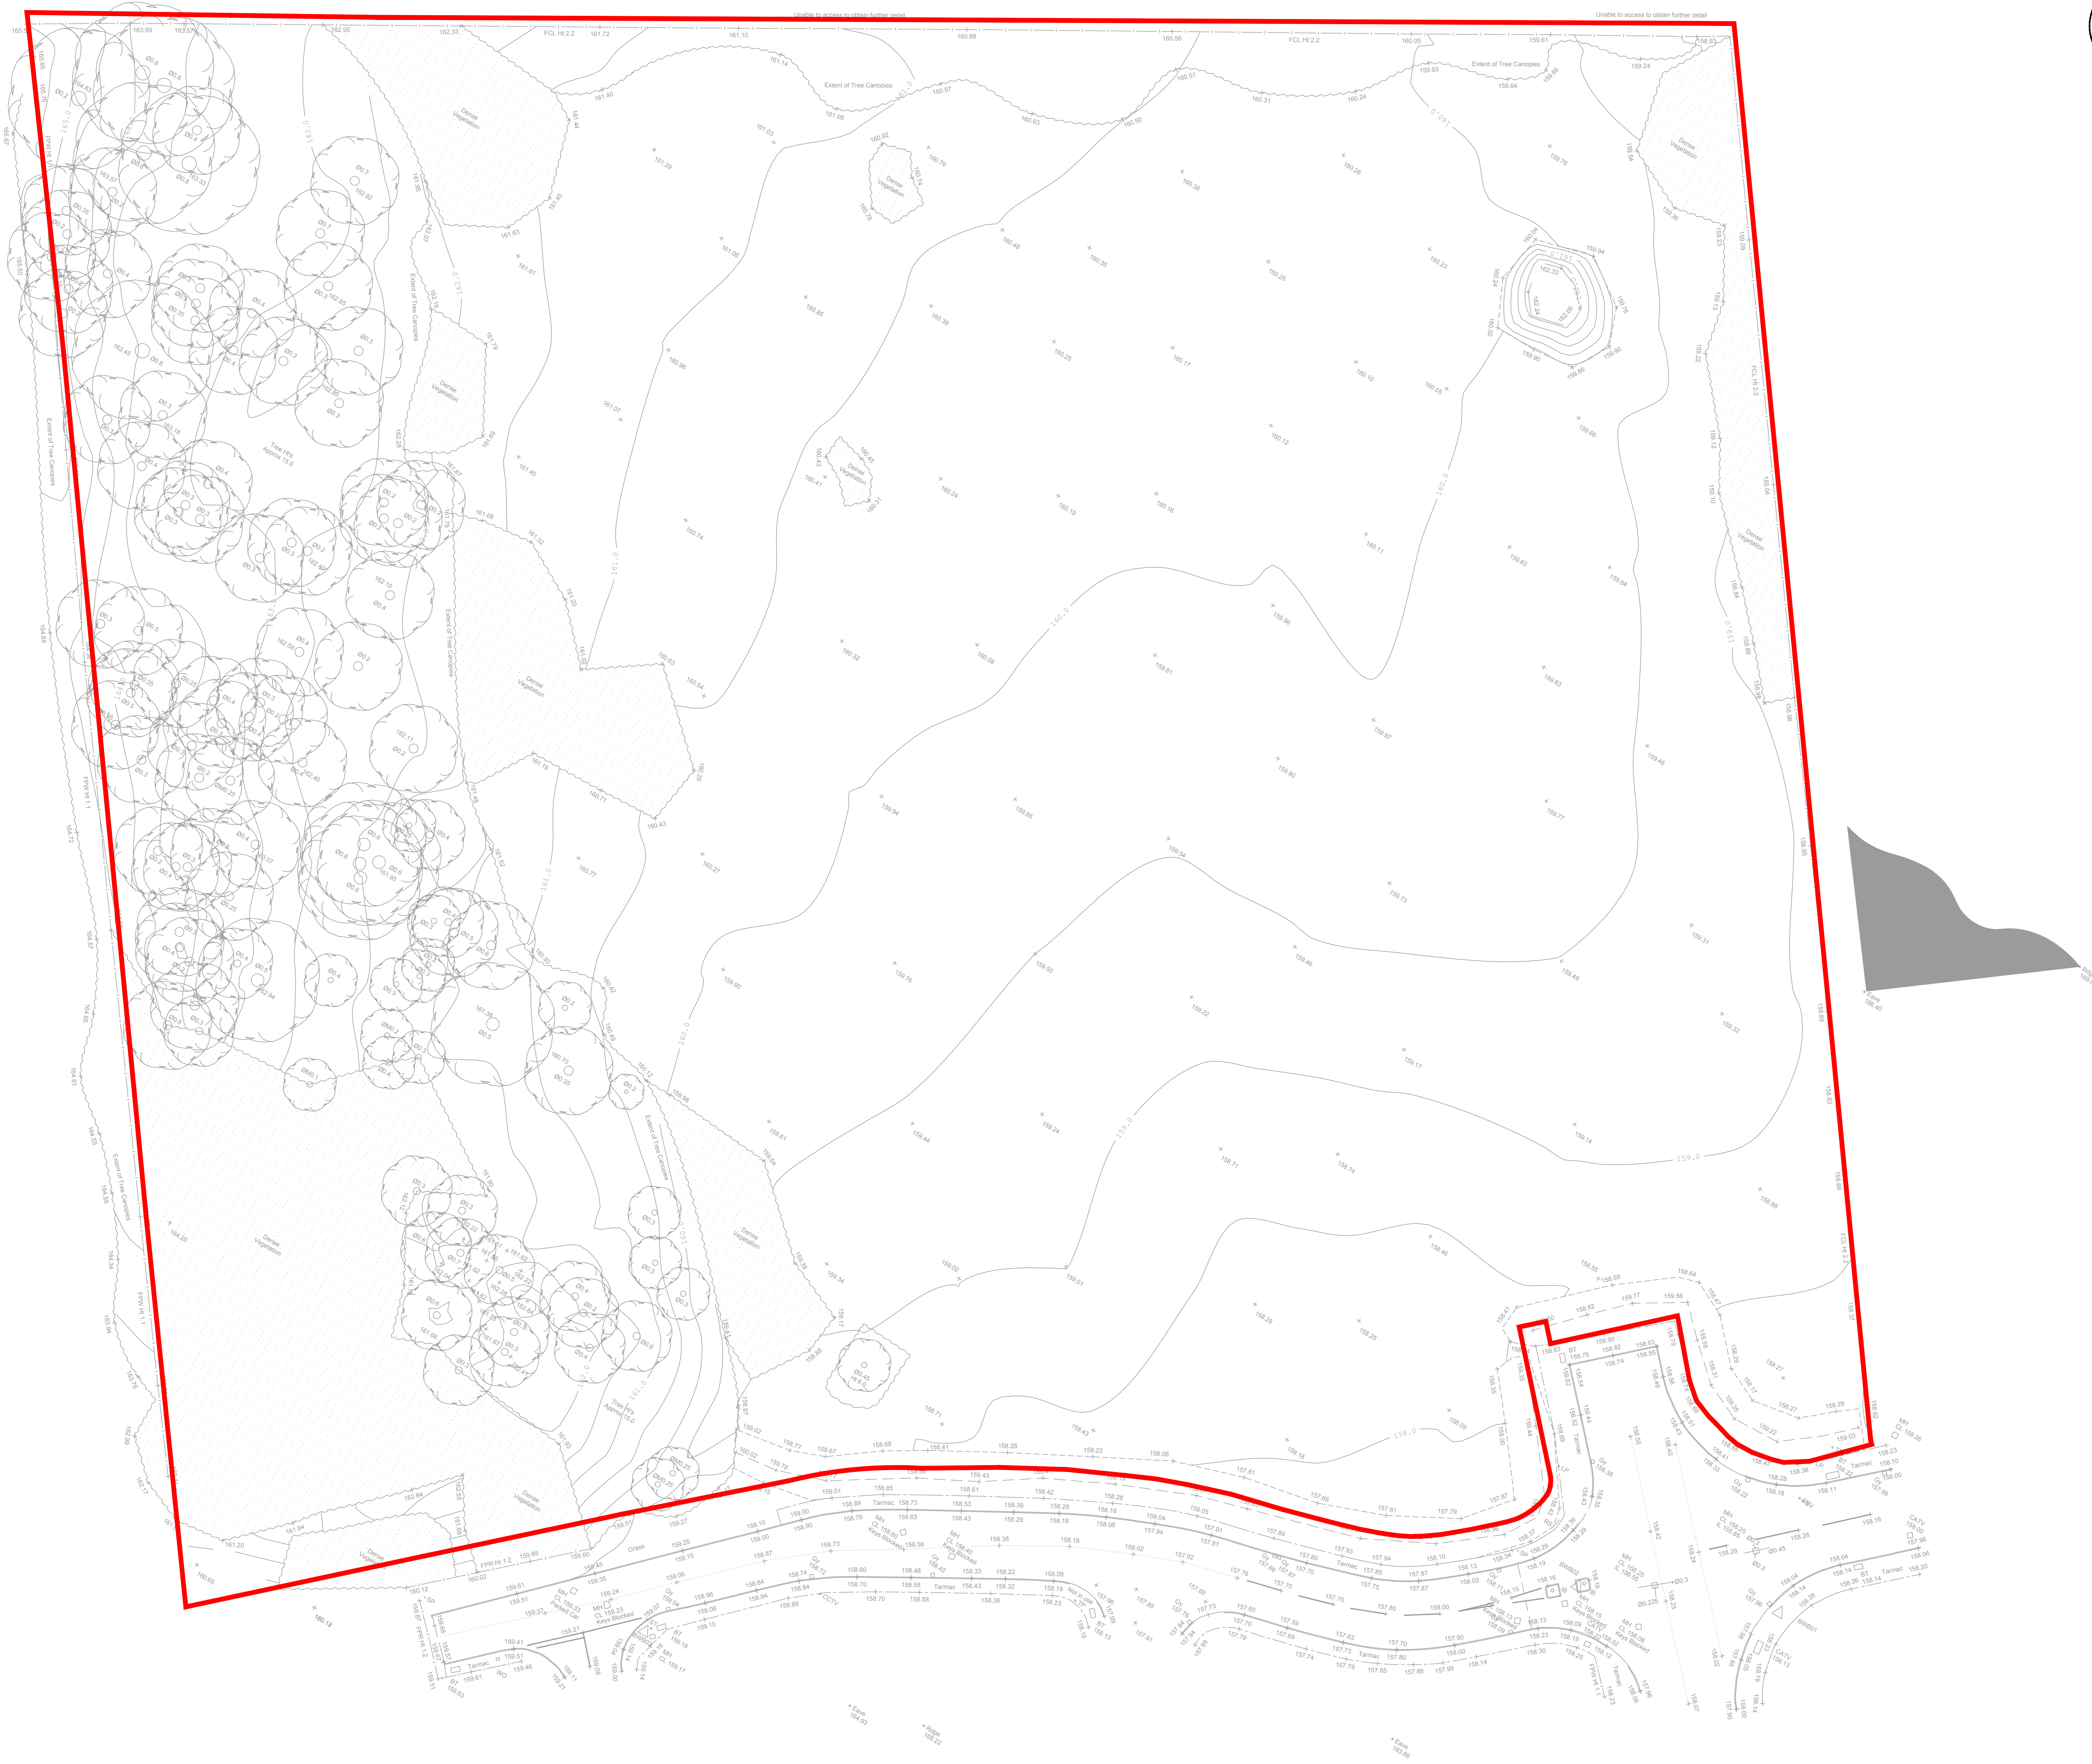

- Notes**
1. Do not scale this drawing. All dimensions must be checked/verified on site. If in doubt ask.
 2. This drawing is to be read in conjunction with all relevant architects, engineers and specialist drawings and specifications.
 3. All dimensions in millimetres unless noted otherwise. All levels in metres unless noted otherwise.
 4. Any discrepancies noted on site are to be reported to the engineer immediately.
- Key Plan**
-

Legend

— Site Boundary



01	07.26.19	Preliminary Issue	SM	RAL
Rev	Date	Details of issue / revision	Drw	Rev

Issues & Revisions

BWB
CONSULTANCY | ENVIRONMENT
INFRASTRUCTURE | BUILDINGS
www.bwbconsulting.com

- Birmingham | 0121 233 3322
- Leeds | 0113 223 8000
- London | 020 7407 3879
- Manchester | 0161 233 4260
- Nottingham | 015 924 1100

Client

RULA Developments Ltd

Project Title

Land Off Maple Road Tankersley

Drawing Title

Topographical Survey

Drawn:	S. McGill	Reviewed:	R. Leyland
BWB Ref:	LDH 2179	Date:	May 19
Scale:	As per drawing	Scale:	As per drawing
Preliminary			
Project - Originator - Zone - Level - Type - Number	MRT-BWB-VTO-XX-DR-D-001	Status	S1 P1