

DO NOT SCALE EXCEPT FOR PLANNING AND BUILDING REGULATION PURPOSES

GENERAL NOTES

LIGHTING :- TO BE POSITIONED TO AVOID DIRECT GLARE ON THE EYES OF THE USER AND UNWANTED REFLECTIONS FROM THE SCREEN OR OPERATING FEATURES. GLARE FROM LIGHTING TO BE AVOIDED.

SIGNAGE :- ALL SIGNAGE TO CONFORM TO BS 6300:2001 SECTIONS 9.2.2 LOCATION & DESIGN OF SIGNS & INFORMATION AND 9.2.3 VISUAL SIGNS. ALL NEW GLAZING CONFORMS TO BS 6206. ALL ELECTRICAL WORK CONFORMS TO BS 7671.

SITE NOTES


FLOOR CONSTRUCTION:
 CERAMIC TILE ON CONCRETE
 FORM APERTURE THROUGH BRICKWORK.

INSTALL APERTURE LINERS, CAVITY CLOSERS, SECURITY ENCLOSURE, ELECTRICS INCLUDING EMERGENCY LIGHTING, 26mm FLOOR PLATE + PLYWOOD PACKERS, ATM, ILLUMINATED SIGNAGE AND RECEIPT BIN.


NOTES:
 ATM NECK WILL REQUIRE REMOVING TO ALLOW FOR DELIVERY OF ATM INTO PROPOSED LOCATION. DELIVERY ROUTE CHECKED BY ATM TEMPLATE.
 WALL THICKNESS OF ~330mm. INTERNAL FLOOR HEIGHT ~230mm HIGHER. MEASUREMENTS TAKEN THROUGH DUCTING RUNNING INTO SIDE OF BUILDING.
 DESTRUCTIVE SURVEY REQUIRED TO CONFIRM EXACT WALL THICKNESS AND LOCATION.

WORK TO BE CARRIED OUT BY OTHERS


PROVIDE A CLEAN POWER SUPPLY INTO A FUSE SPUR ABOVE PROPOSED ATM LOCATION.
 OLD URINAL TROUGH TO BE FILLED IN WITH CONCRETE.
 INSTALL TIMBER DOOR.

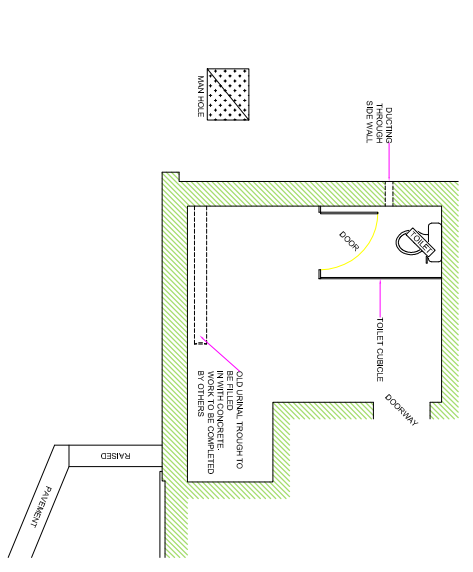

EXISTING (PART) PLAN

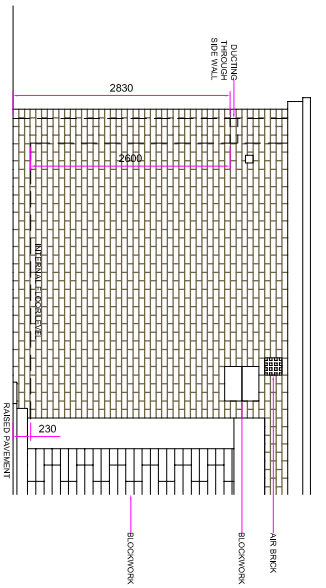


EXISTING ELEVATION

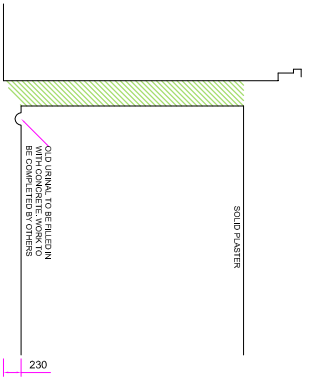


EXISTING SECTION VIEW A-A

Scale in Metres Scale 1:100

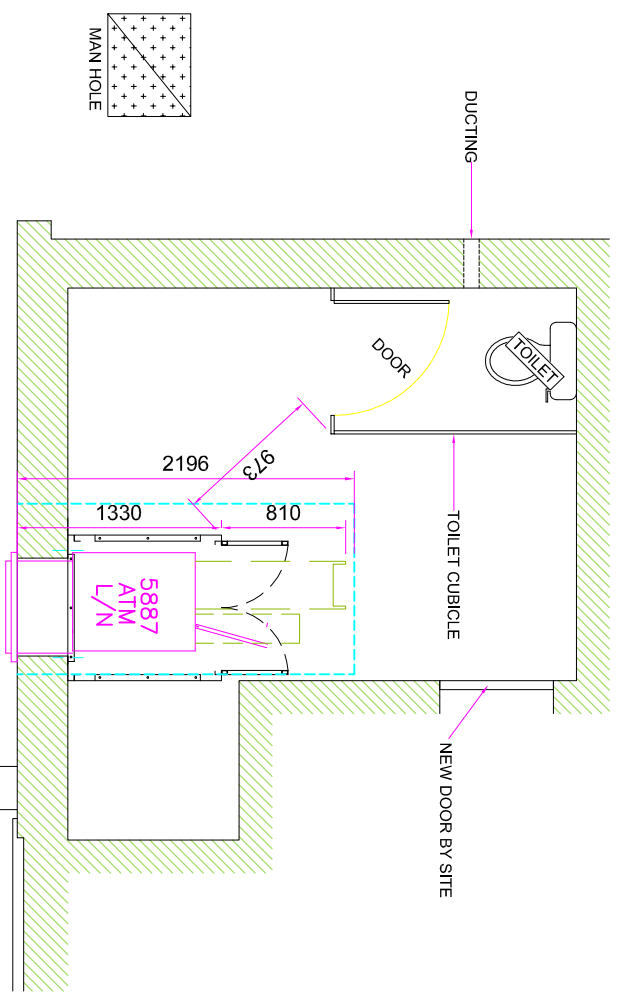


PROPOSED (PART) PLAN

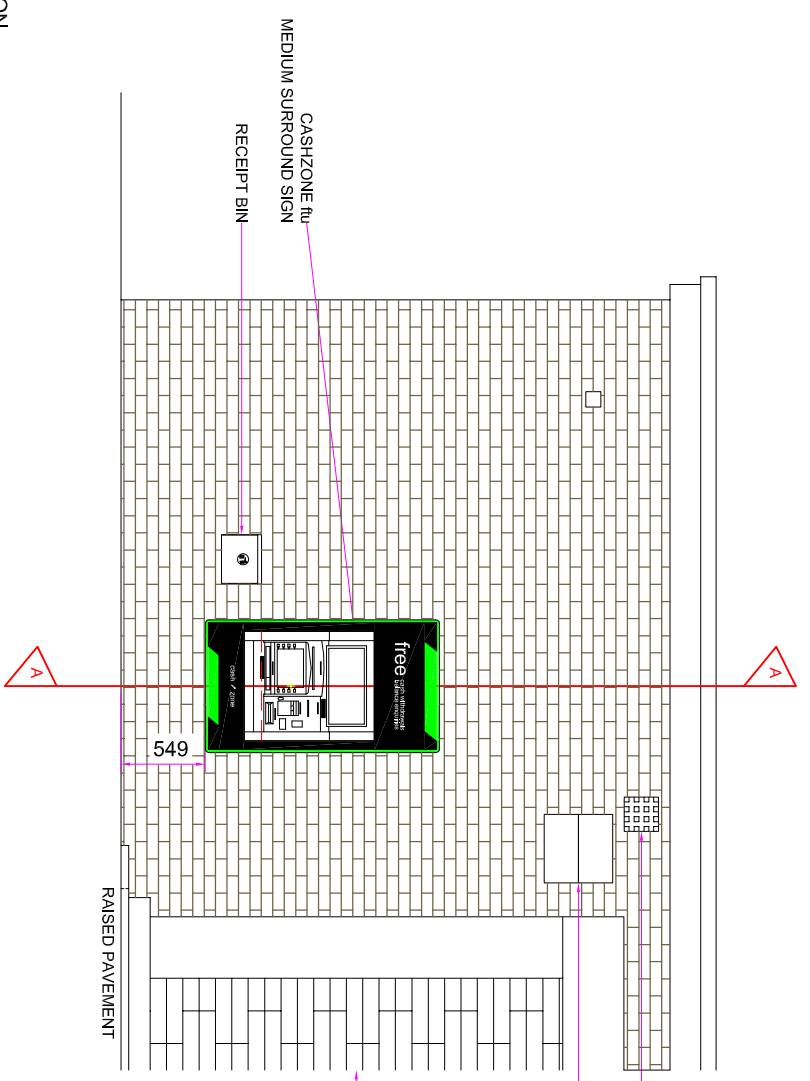

PROPOSED ELEVATION

SECTION VIEW A-A

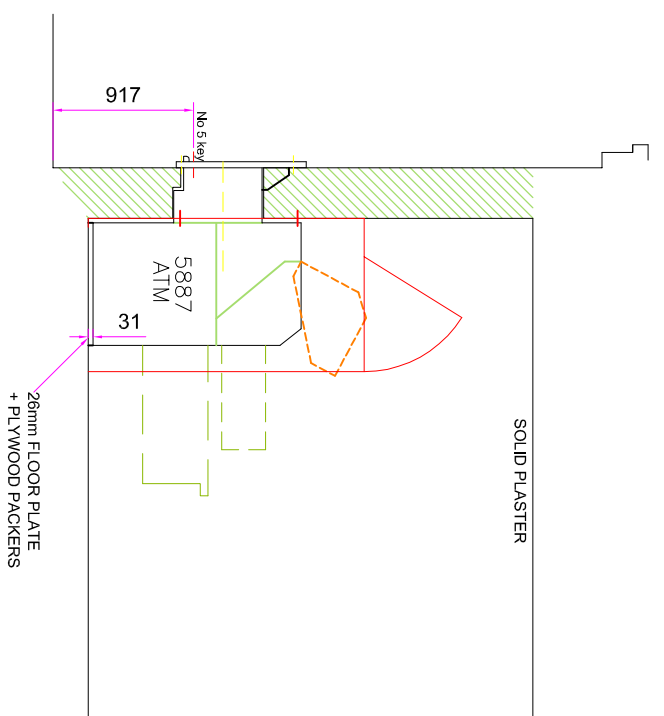

Scale in Metres Scale 1:50

SITE ADDRESS
 COSTCUTTER
 LINDHURST ROAD, BARNSLEY,
 S71 3NB

TITLE		PROPOSED AUTOMATED TELLER MACHINE (ATM) INSTALLATION FOR CASHZONE	
ORAWN	DATE	SCALE	REVISION
NT	09/07/2015	VARIOUS @A3	01
REFRIGS NO.	SHEET	REVISION	REVISION DESCRIPTION
E017091			

NAME:-	POSITION:-	APPROVED:-
DATE:-	SIGNED:-	

drawing approval