






FRONT ELEVATION

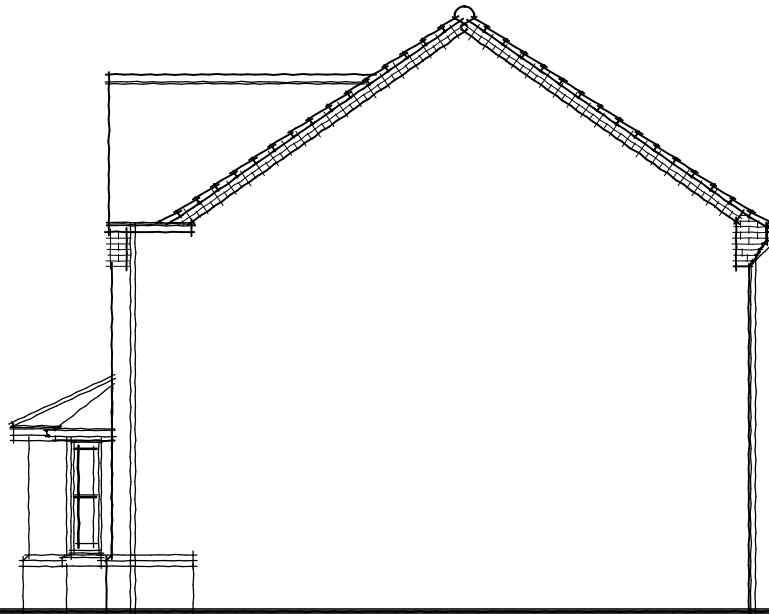


SIDE ELEVATION

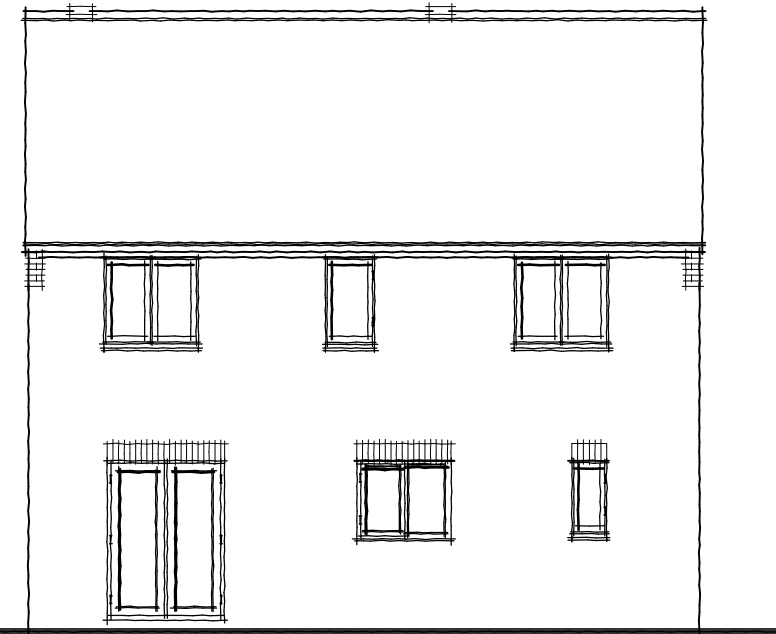


REAR ELEVATION

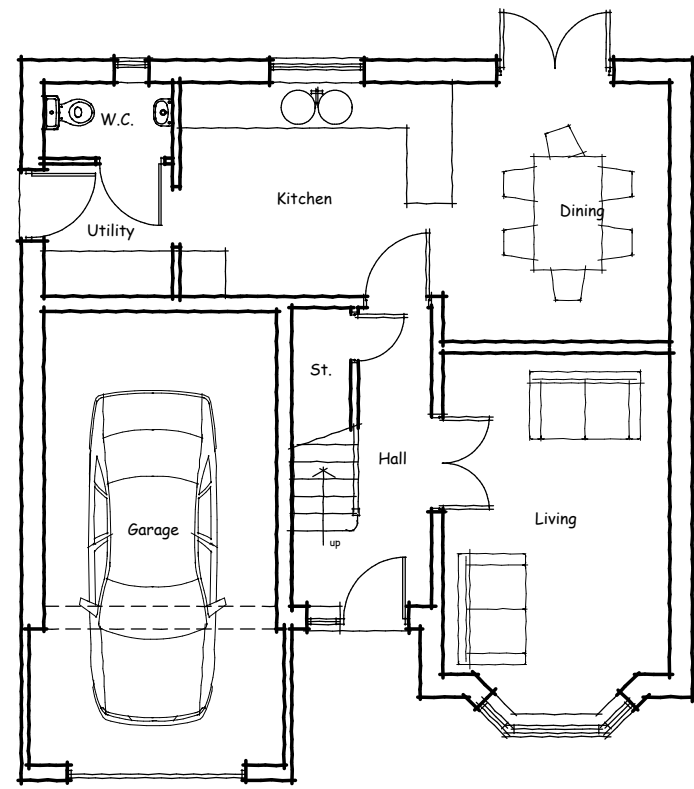

GROUND FLOOR PLAN

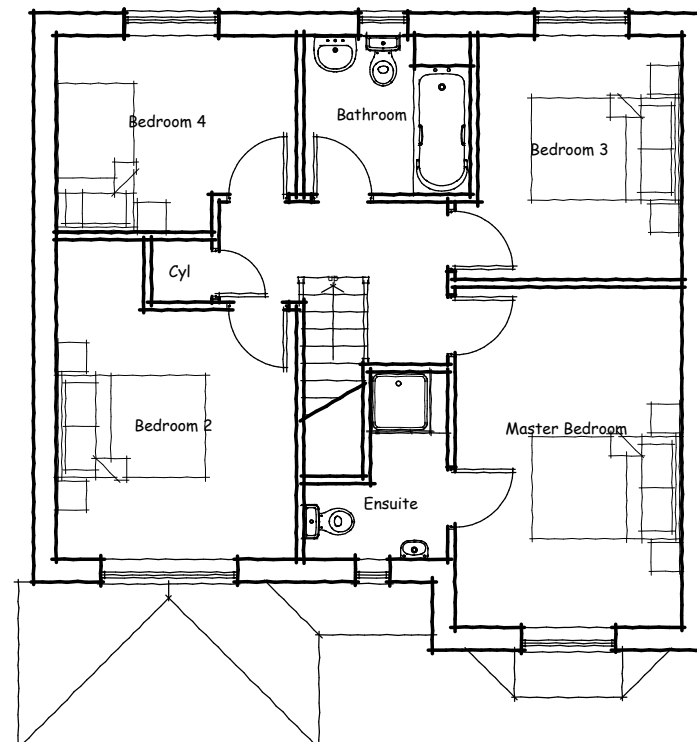

FIRST FLOOR PLAN

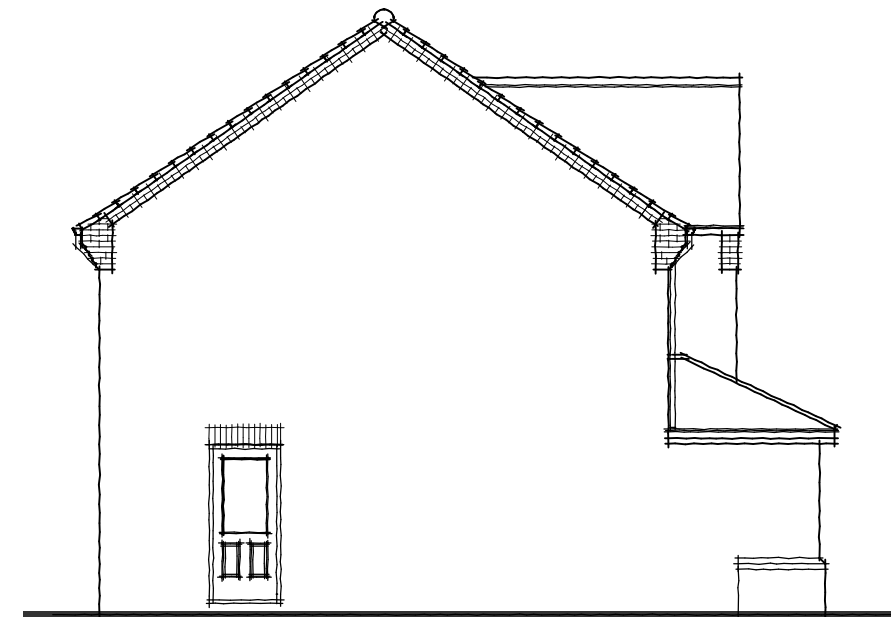

SIDE ELEVATION



Harron Homes Limited
 Colton House
 Temple Point
 Bullerthorpe Lane
 Leeds
 LS15 9JL

Tel: 0113 2044670
 Fax: 0113 204 4677
 Web: www.harronhomes.co.uk

DRAWING TITLE:
'The Nidderdale'
 Brick Planning Drawing
 (4 bed 2 storey house)

REV	DATE	AMENDMENT
A	13/08/14	UTILITY & WC ARRANGEMENT

0 1 2 3 4 5m

SCALE:
1 : 100 @ A3

DATE:
JULY 2014

DRAWN: HH	CHECKED: -	DWG NO. P.54.00	REV. A
--------------	---------------	--------------------	-----------

ALL DIMENSIONS TO BE CHECKED ON SITE. DISCREPANCIES, AMBIGUITIES AND/OR OMISSIONS BETWEEN THIS DRAWING AND INFORMATION GIVEN ELSEWHERE MUST BE REPORTED TO THIS OFFICE AND CLARIFICATION SOUGHT BEFORE PROCEEDING