


Location 3: Spicer House Lane
E/N: 421603, 404227
Distance: 1109m
Bearing: 109 deg
AOD: 252m

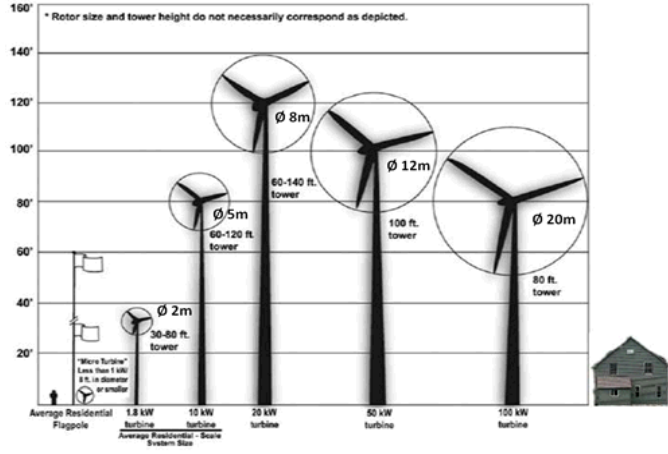

3D VS