

1. All work to be in accordance with the current Building Regulations 2. Only written dimensions to be used 3. Discrepancies and abnormalities to be reported. 4. If in doubt Ask.

EXTERNAL WORKS KEY	
NOTATION	DESCRIPTION
201	HOUSE TYPE REFERENCE
19	PLOT NUMBER REFERENCE
DPC LEVEL	
26.40	SPECIFIED RET WALL - WHERE <450 USE FLAG ON EDGE
450R/W/450DFE	SPECIFIED GRAVEL BOARD RETAINING FENCE
450GB	SPECIFIED GRAVEL BOARD RETAINING FENCE
1/15	SPECIFIC DRIVE/PATH/GARDEN GRADIENT
26.25	PROPOSED SPOT LEVEL
RAMP	GENERAL 1/12 RAMP TO PATHS/DRIVES
300UB	SPECIFIED UNDERBUILD BELOW NORMAL GL
2	SPECIFIED NUMBER OF STEPS
AC/DPC	GENERAL BATTERS
AC/D/DC	AC/DISHED CHANNEL/GULLY IN DRIVEWAYS
450 TANK	SPECIFIED TANKING


EXISTING GROUND CONTOURS SHOWN

NOTE TO GROUND WORKER

NOTE THAT WHERE PIN KERB LEVELS ARE BEING SET UP BY GROUND WORKER, REFERENCE IS TO BE MADE TO THE ADJACENT KERB AND/OR KERB RACE TO ESTABLISH LEVELS. UNDER NO CIRCUMSTANCES ARE EXTERNAL WORKS DRAWINGS TO BE USED FOR ESTABLISHING PIN KERB LEVELS. SHOULD DISCREPANCIES ARISE REFER TO GLEESON TECHNICAL FOR CLARIFICATION BEFORE PROGRESSING. IT IS THE CONTRACTORS RESPONSIBILITY TO ENSURE THAT ALL WORKS RELATING TO ADOPTABLE ROADS AND SEWERS ARE CONSTRUCTED TO THE STANDARDS REQUIRED BY THE HIGHWAY AUTHORITY AND SEWERAGE UNDERTAKER. IF ADJACENT HIGHWAY IS NOT CONSTRUCTED, THEN PIN KERB SETTING OUT INFORMATION CAN BE PROVIDED AT EXTRA COST.

NOTE ALL PATIOS TO HAVE 25MM NORMAL FALLS AWAY FROM THE PROPOSED DWELLING

NOTE LOCATION OF ANY LAND DRAINAGE TO BE SPECIFIED SOLELY BY GLEESON HOMES CONSTRUCTION

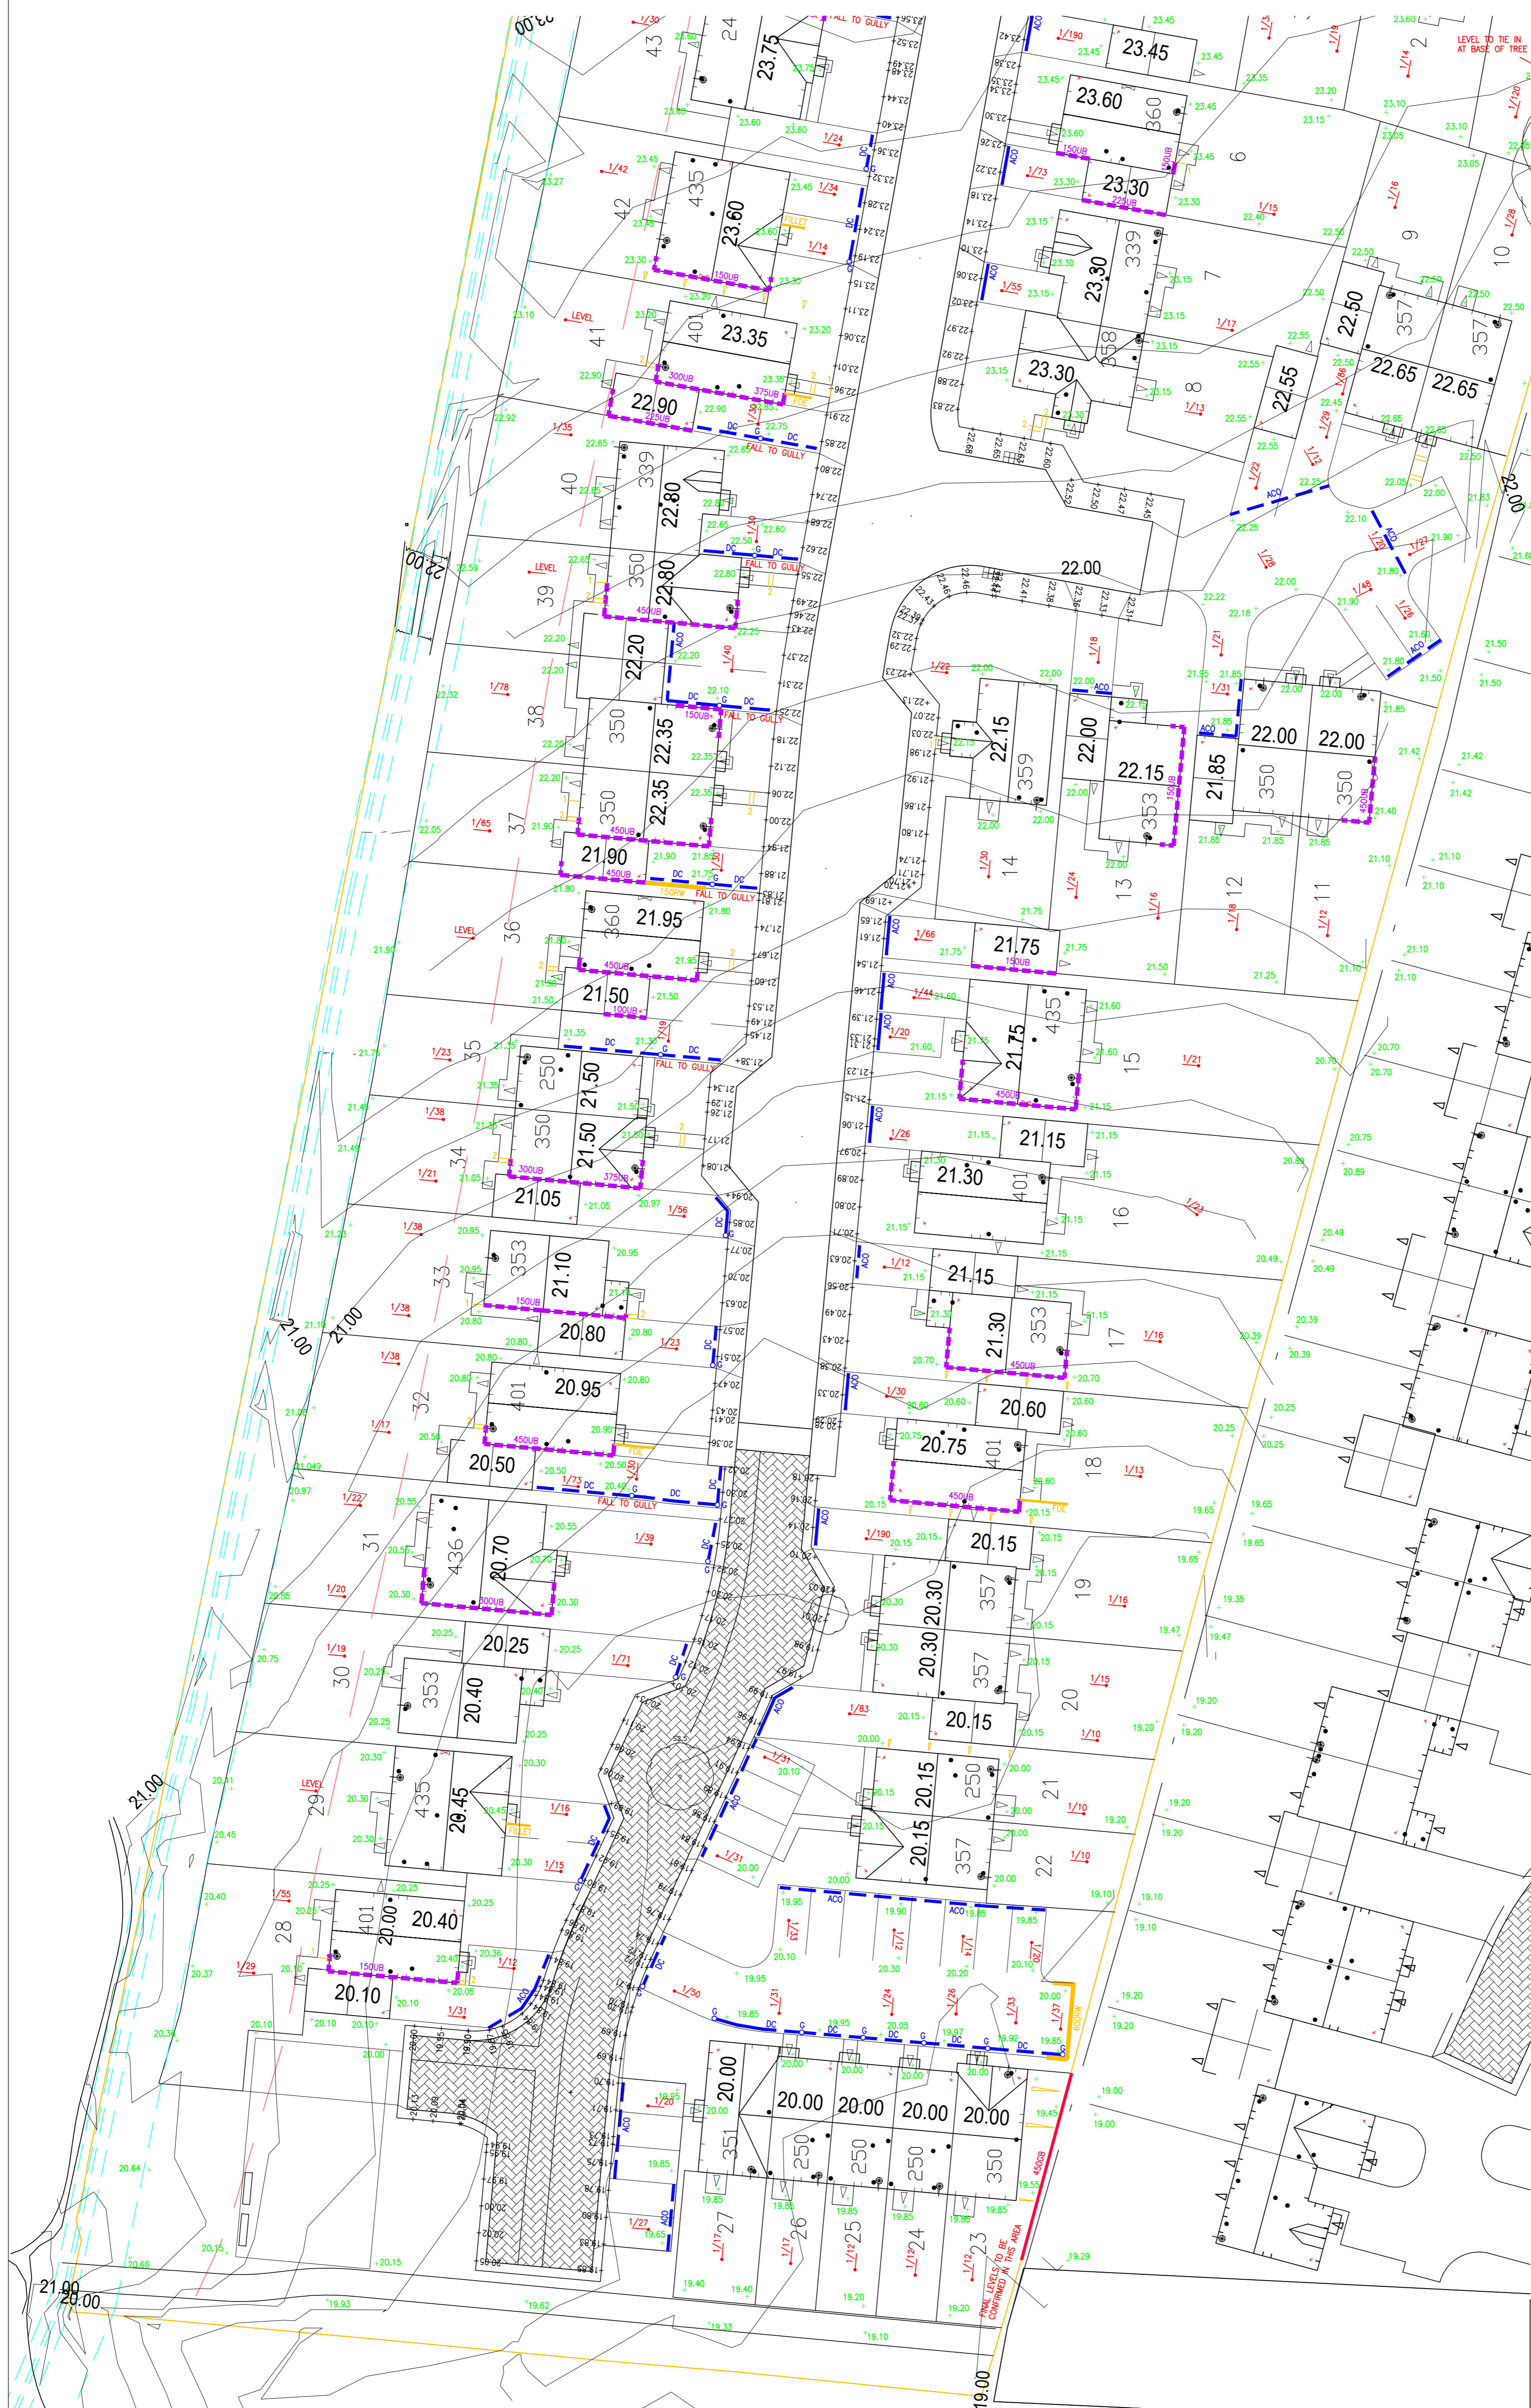

A. 14/04/23 level amendments to GH requirements (AN) Revision.

James Eaton Design Ltd
 Design Consultant 1992-2023
 Development • Highways • Drainage
 Stoneycroft, Brackenhill, Ackworth,
 Pontefract, West Yorkshire WF7 7BG.
 Tel. 07973 731921
 e-mail james@jameseatondesign.co.uk

A1

Client: **Gleeson Homes**
 Site: **Barnburgh Lane, Goldthorpe Phase 3.**

Title: **External Works : Sheet 2.**

Date: **Mar 2023** Scales: **1/250** Drawing No.: **23/729/10434A**

Copyright © James Eaton Design Limited 2020. All Rights Reserved. Any unauthorised copying or reproduction of this drawing without the consent of the Company will constitute an infringement of copyright.