


Existing Site Plan 1:500

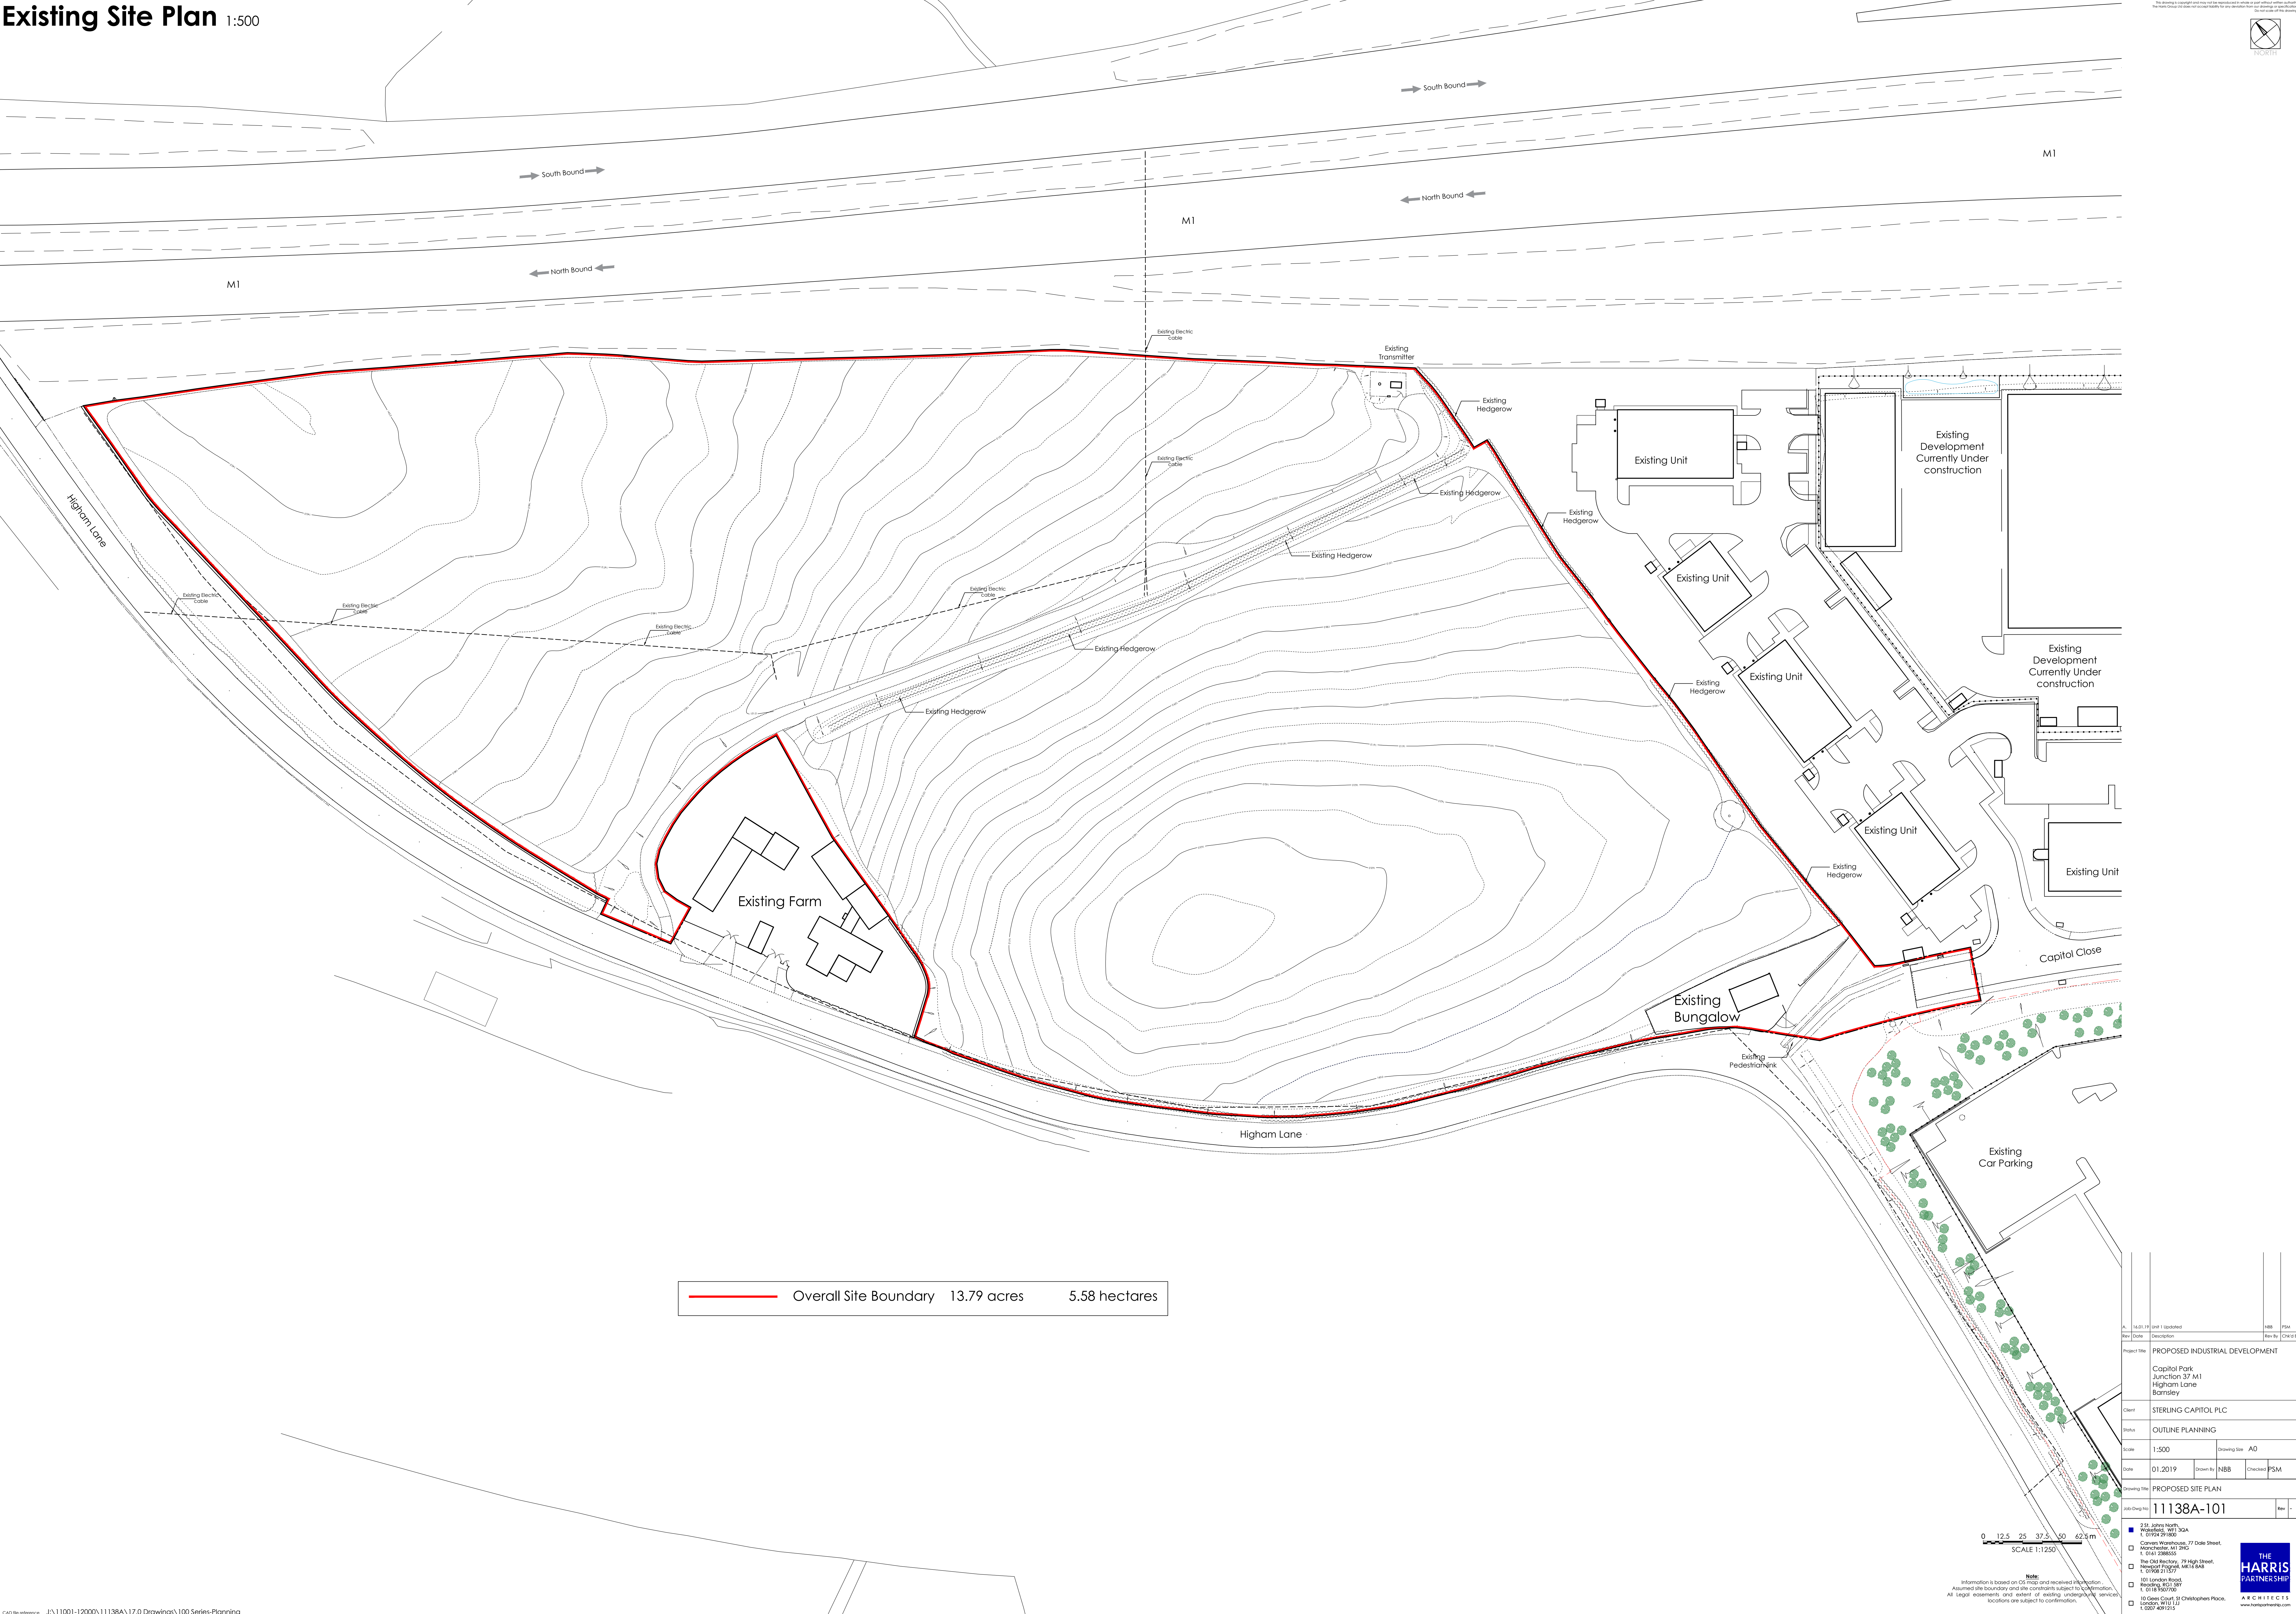

Overall Site Boundary 13.79 acres 5.58 hectares