


Based upon the Ordnance Survey Map with the permission of the Controller of H.M. Stationary Office @ Crown Copyright Contract No. 100048330

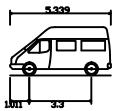

3.5t Panel Van
 Overall Length 5.339m
 Overall Width 1.986m
 Overall Body Height 2.555m
 Min Body Ground Clearance 0.339m
 Track Width 1.986m
 Lock to Lock Time 4.00s
 Kerb to Kerb Turning Radius 6.400m

REV	DR	CH	AP	DATE

PROJECT
BURLEIGH STREET HEALTH CENTRE

CLIENT
PARK GROVE BURLEIGH LIMITED

DRAWING TITLE
VEHICLE SWEEP PATH ANALYSIS

DRAWN BY	CHECKED BY	APPROVED BY	DATE	SCALES @ A3 SIZE	ISSUE STATUS
JD	DM	DM	17.03.16	1:200	PLANNING

DRAWING NUMBER	REV.
YK5053M-002	-

CAD FILE NAME : YK5053M-002