


Only PDF/DWG Issues of this drawing are controlled. All other formats (eg DWG AutoCAD Files) are UNCONTROLLED and are used at your own risk.

NOTES

- THIS DRAWING SHOWS THE PRELIMINARY REGRADE CONTOURS. THE CONTOURS HAVE BEEN BASED ON THE LATEST MASTERPLAN AND A INITIAL ASSESSMENT OF ROAD LEVELS.
- PROPOSED CONTOURS SUBJECT TO FINAL LAYOUT AND DETAIL DESIGN.
- LEVELS ARE SUBJECT TO A +/- TOLERANCE OF 1.0m

134.00 PROPOSED CONTOUR AT 0.5M INTERVALS

136.00 PROPOSED CONTOUR AT 1.0M INTERVALS

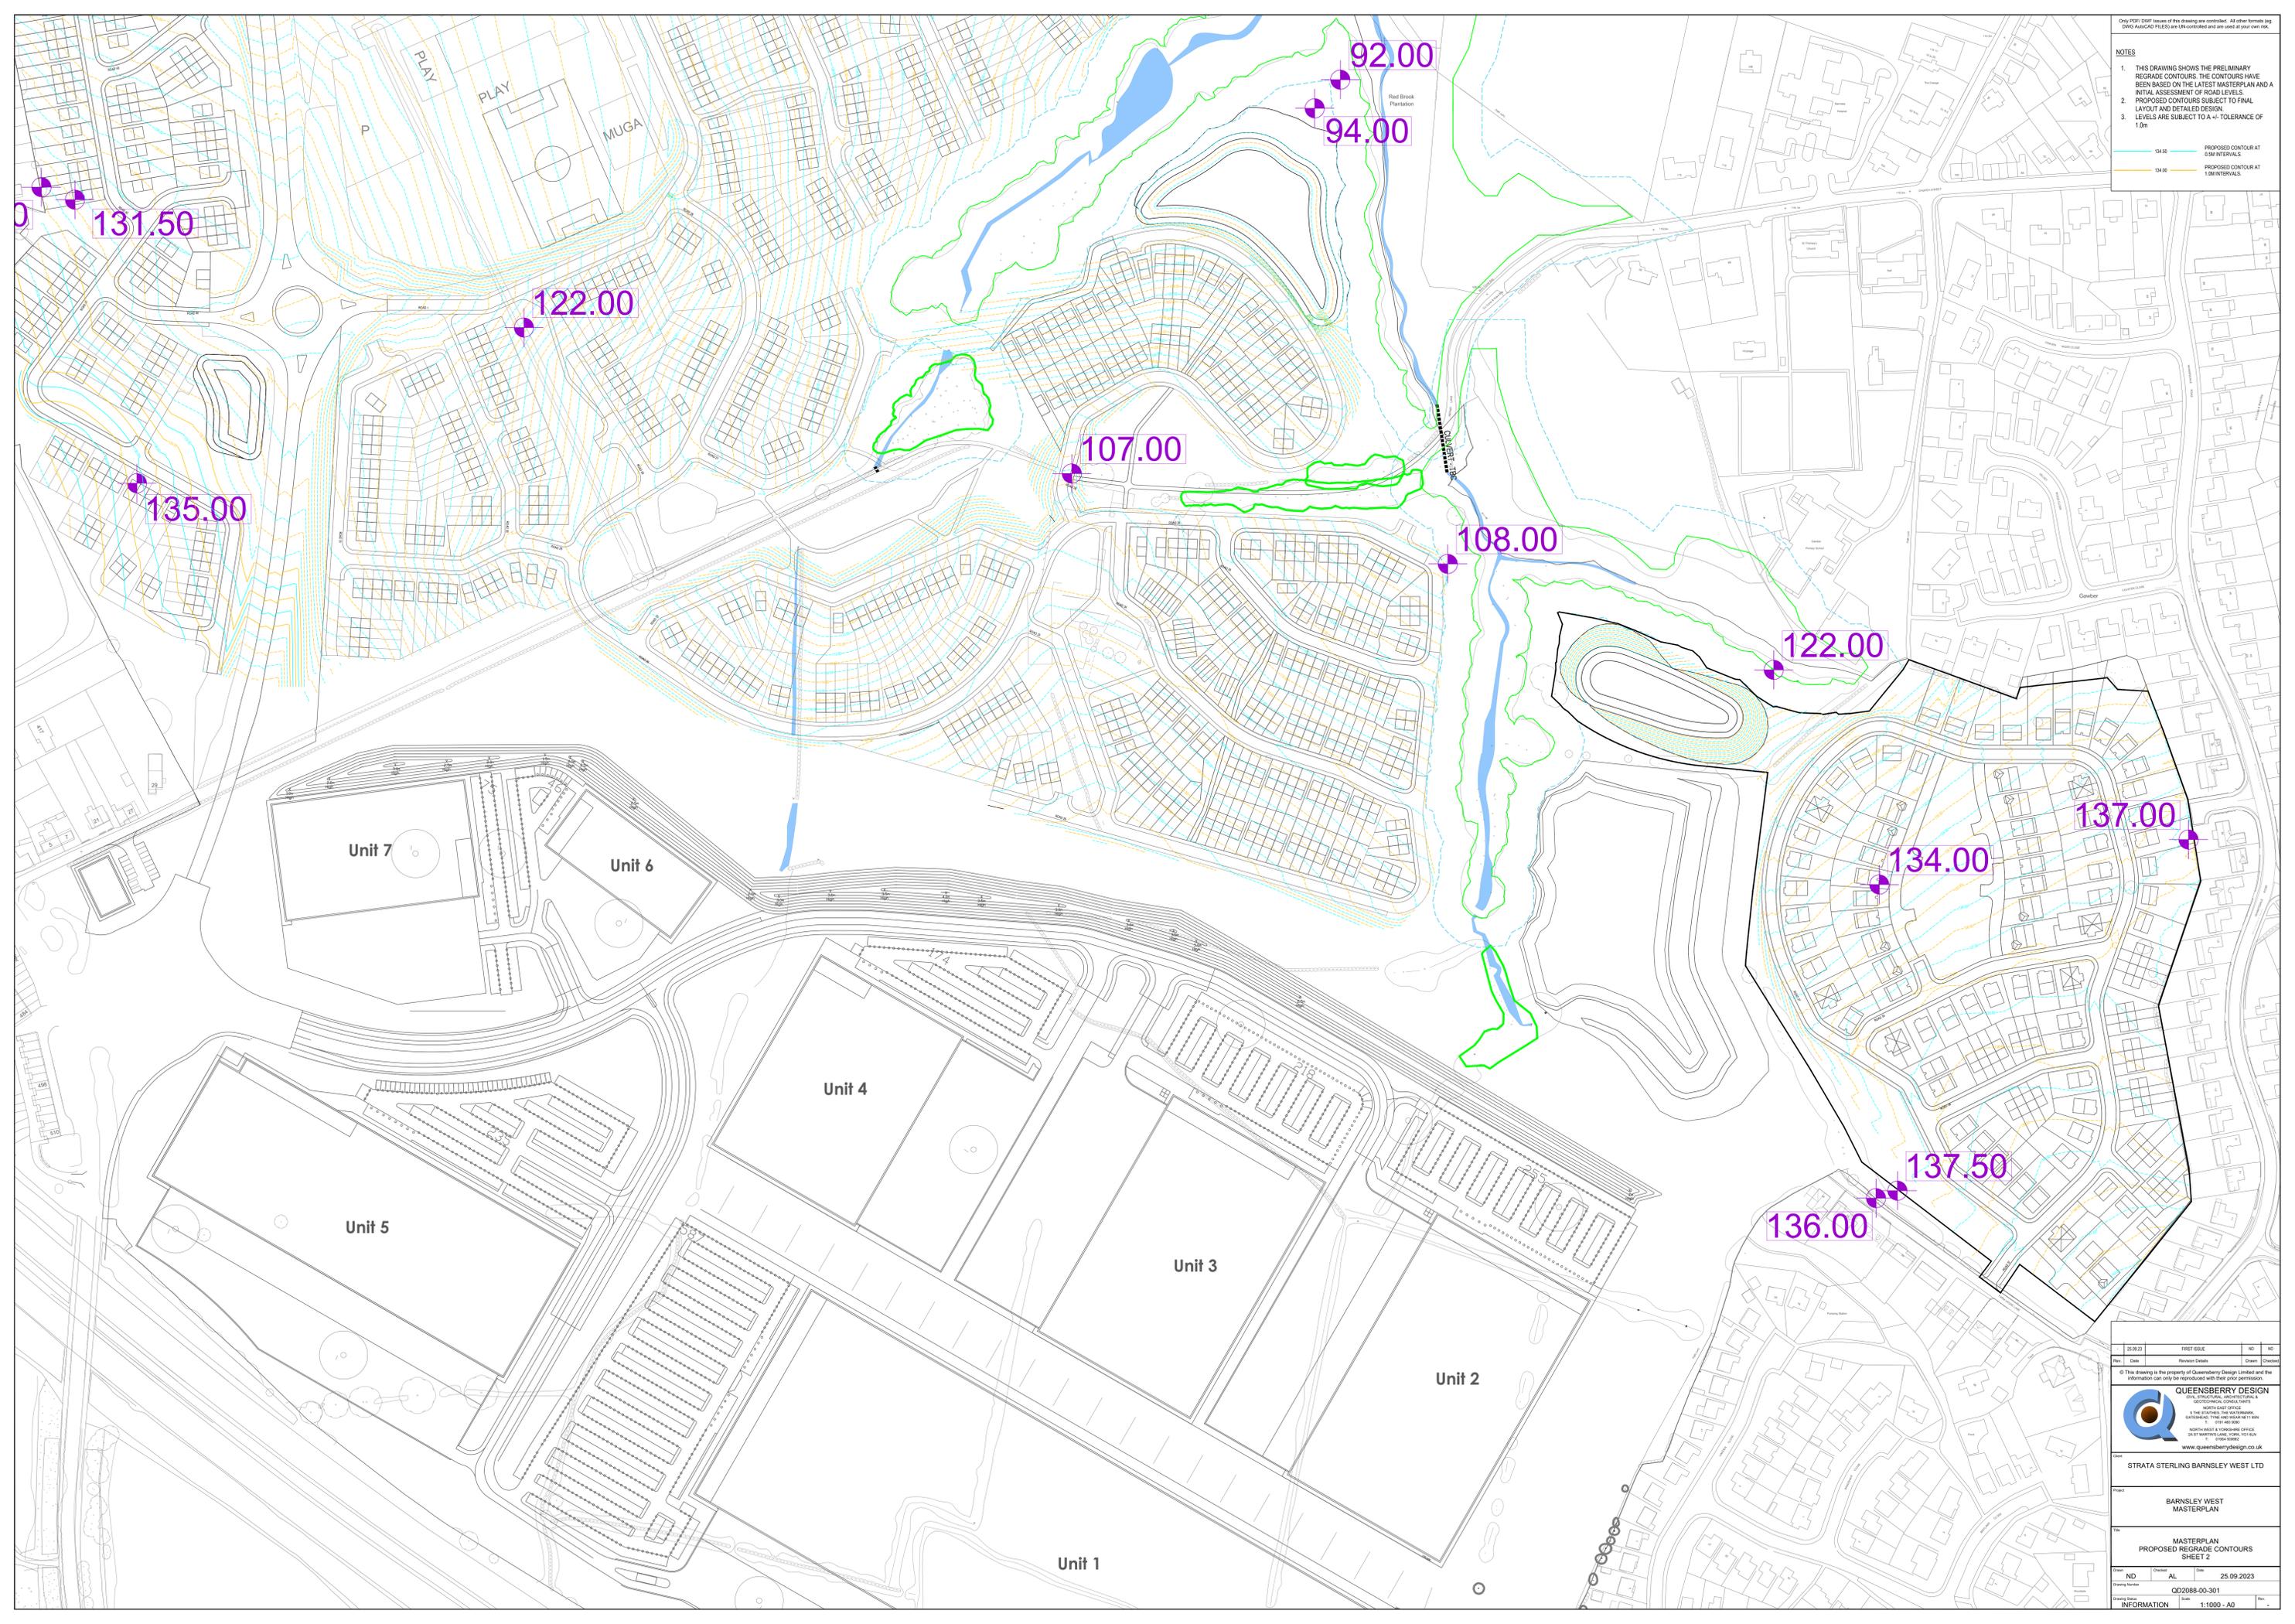

Rev	Date	Revision Details	Drawn	Checked
1	25/09/23	FIRST ISSUE		

© This drawing is the property of Queensberry Design Limited and the information can only be used with their prior permission.

QUEENSBERRY DESIGN
 ARCHITECTS, INTERIORS & LANDSCAPE ARCHITECTS
 100 THE EAST GATE
 GATSBY ROAD, GATSBY, LEICESTERSHIRE, LE12 5LQ
 01530 480000
 www.queensberrydesign.co.uk

Client: STRATA STERLING BARNSELY WEST LTD

Project: BARNSELY WEST MASTERPLAN

Title: MASTERPLAN PROPOSED REGRADE CONTOURS SHEET 2

Drawn: ND, Checked: AL, Date: 25.09.2023

Drawing Number: QD2088-00-301
 Drawing Scale: INFORMATION, Scale: 1:1000 - A0