

The general contractor is responsible for the verification all dimensions on site and the architect is to be informed of any discrepancy.

The status of information contained in a computer copy of this drawing shall be limited to that conveyed by the paper copy.


Revisions:
 Rev A 03.06.2010 TJS/Chk
 Canopies added. Schedule of materials up dated.
 Rev B 14.07.2010 TJS/Chk
 New canopy design added.




Front Elevation
 Plots 23 & 24
 South West Elevation




Rear Elevation
 Plots 23 & 24
 North East Elevation

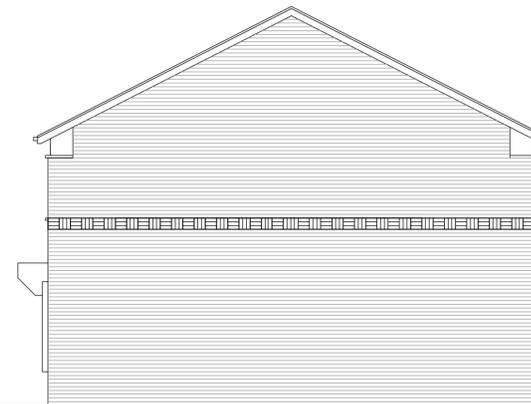


Side Elevation
 Plot 24
 South East Elevation

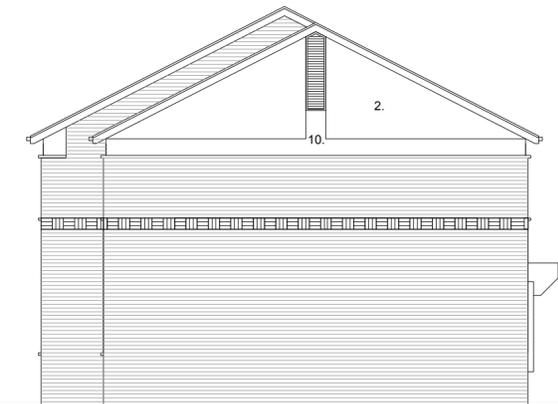


Side Elevation
 Plots 23
 North West Elevation

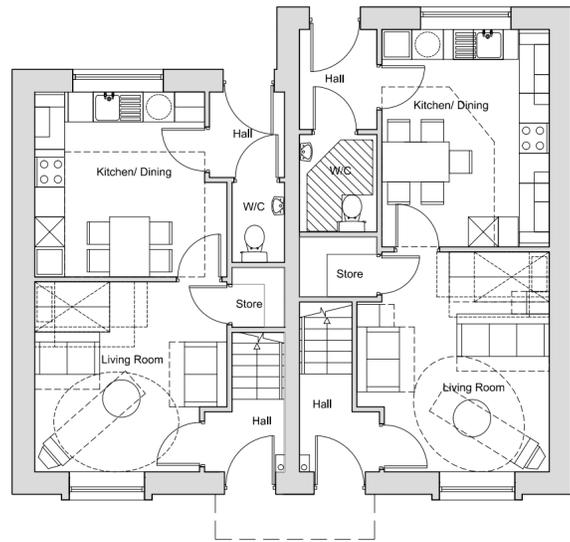

2B4P - Plot 23 3B5P - Plot 24
 Ground Floor
 Plot size - 76m²
 Plot 23
 Plot size - 88.5 m²
 Plot 24

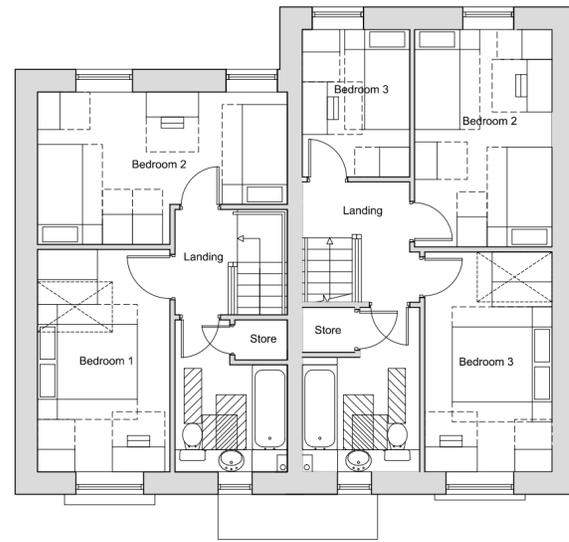

2B4P - Plot 23 3B5P - Plot 24
 First Floor

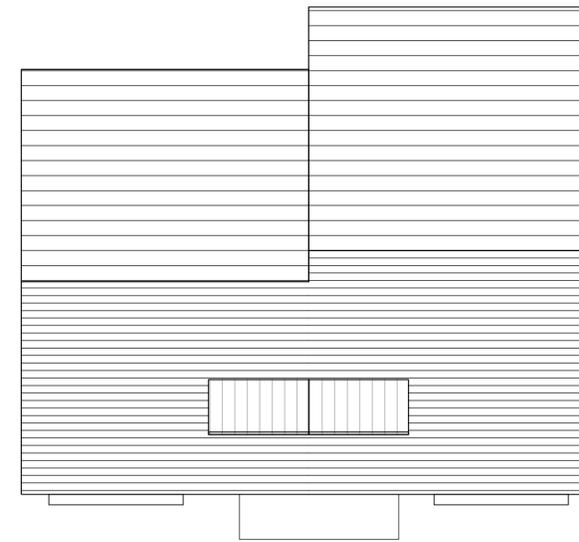

Roof Plan

Materials Schedule:

1. Interlocking low profile flat tile (dark grey)
2. Through coloured Render Sto, Weber or similar approved system 'Scraped' smooth finish (blue grey)
3. FL quality through coloured Facing Brickwork (red)
4. Alternating soldier & stack bonded feature band
5. Projecting Oriel window zinc wrapped
6. Double glazed Softwood windows, stained finish from renewable managed European Forests
7. Timber Security door to achieve PAS-24 Manse Masterdor or similar approved.
8. Standing Seam Canopy
9. Solar Panels
10. Light grey composite flat panel.

drawing status

- approval
- construction
- preliminary
- record
- information
- comment
- tender

Scale 1:100 @ A2

Date November 2009

Drawn RJJ

Dwg.No 2121.30.048B

Plans & Elevations

Plots 23 & 24

Edwins Close, Barnsley

Yorkshire Housing

