




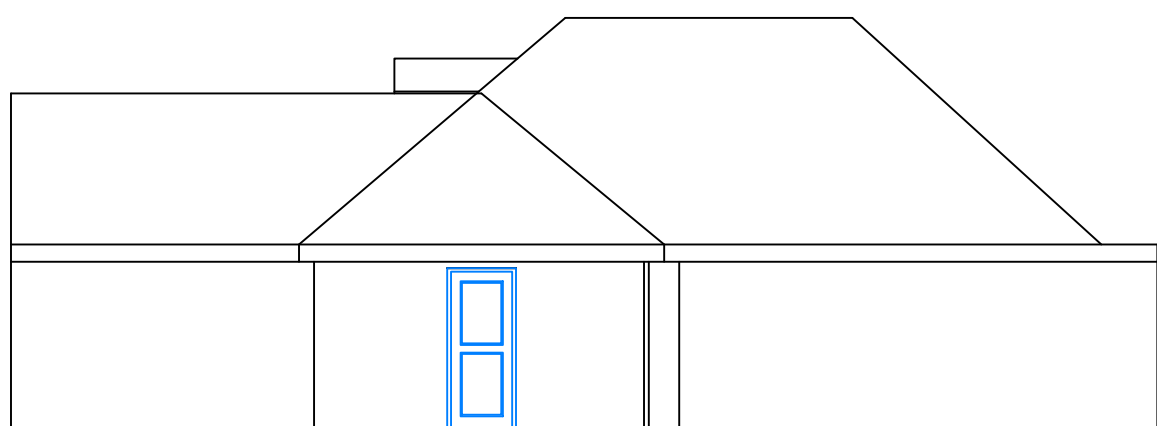


Existing Left Hand Side Elevation

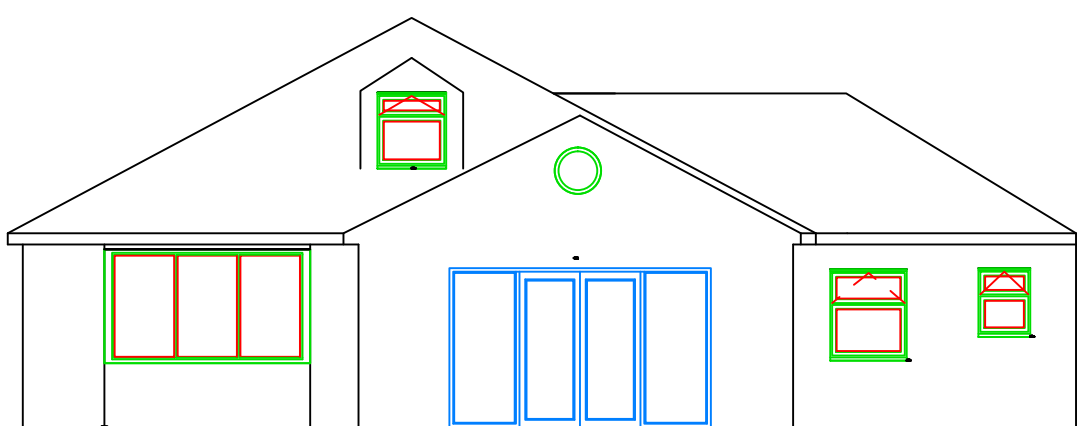


Proposed Rear Elevation

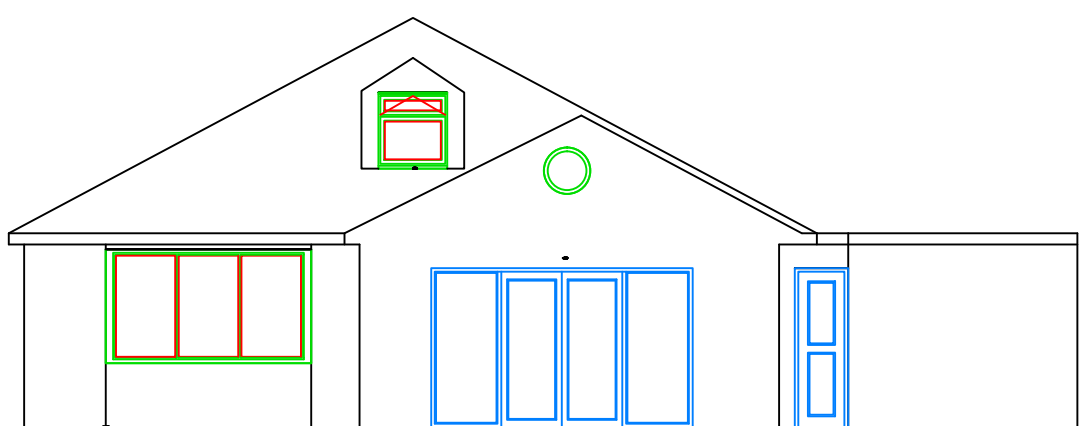


Existing Rear Elevation

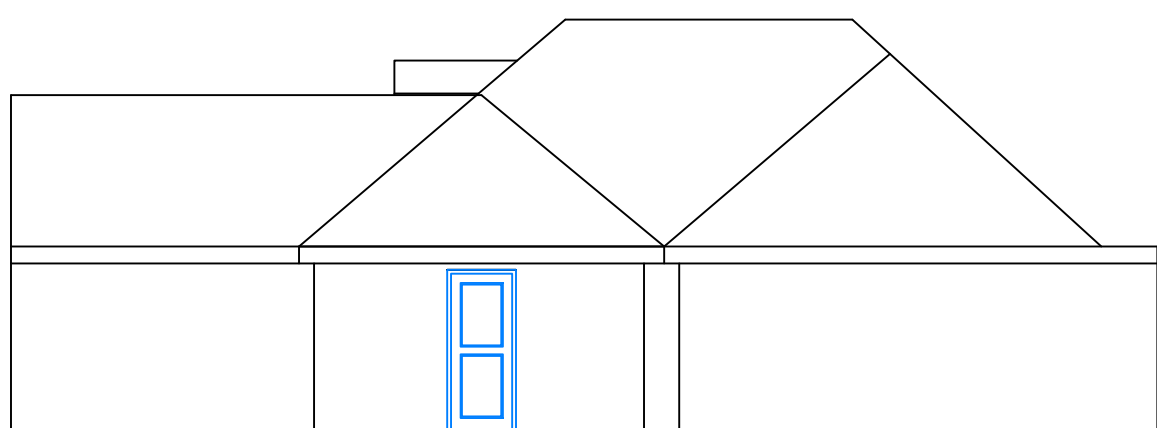


Proposed Left Hand Side Elevation

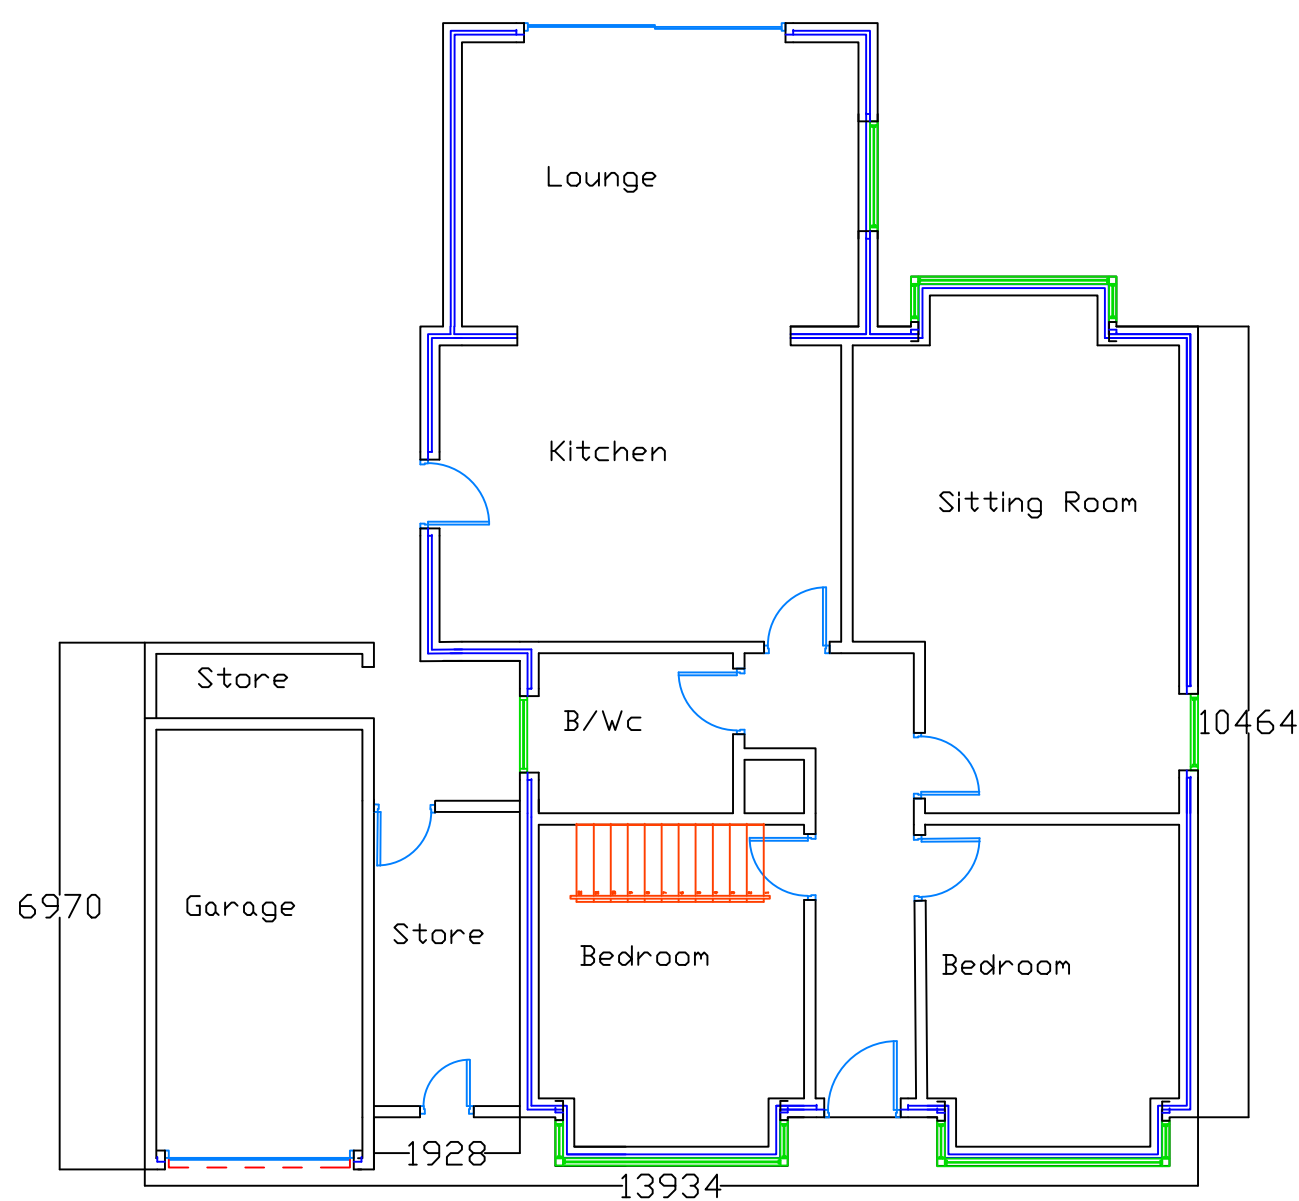


Existing Floor Plan

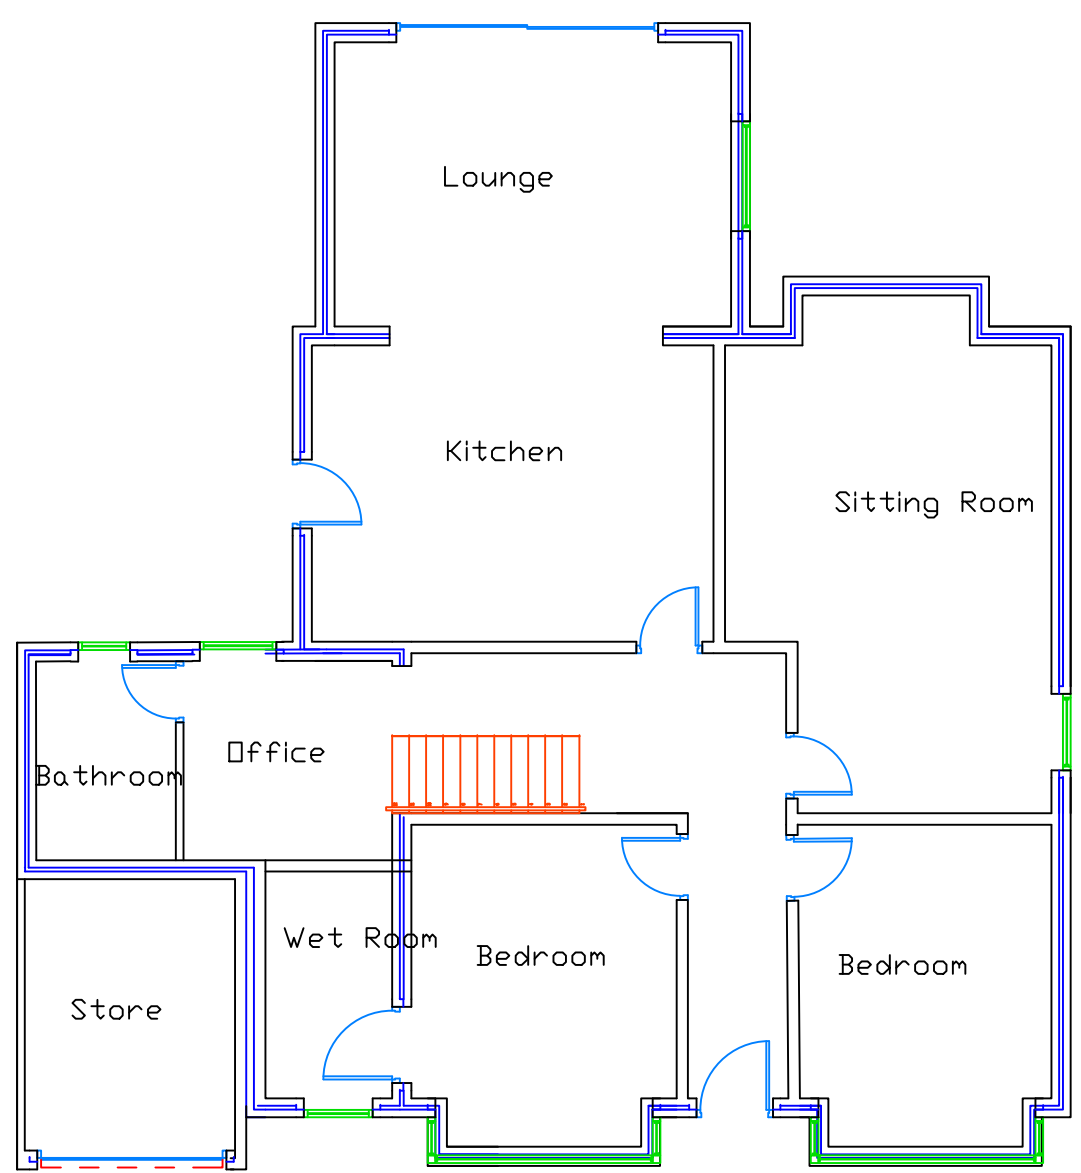


Proposed Floor Plan

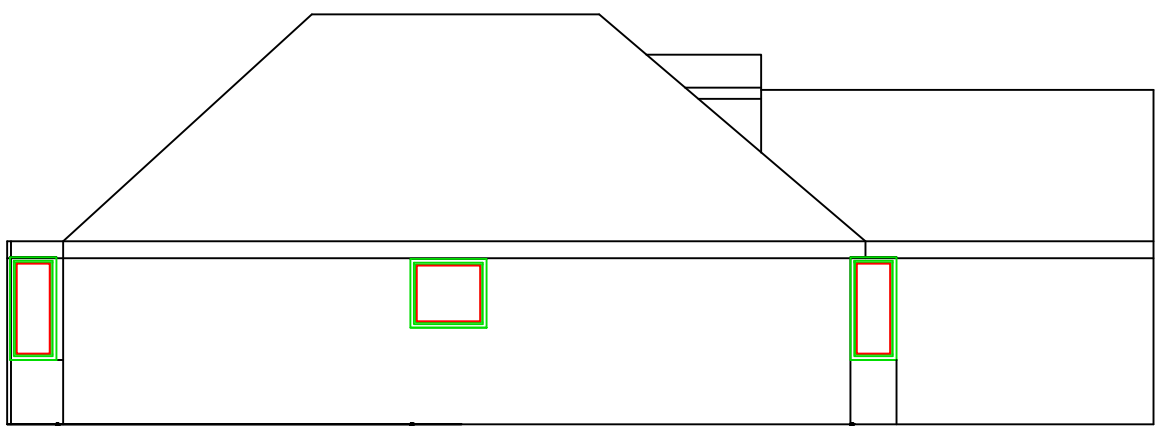


Existing & Proposed Right Hand Side Elevation

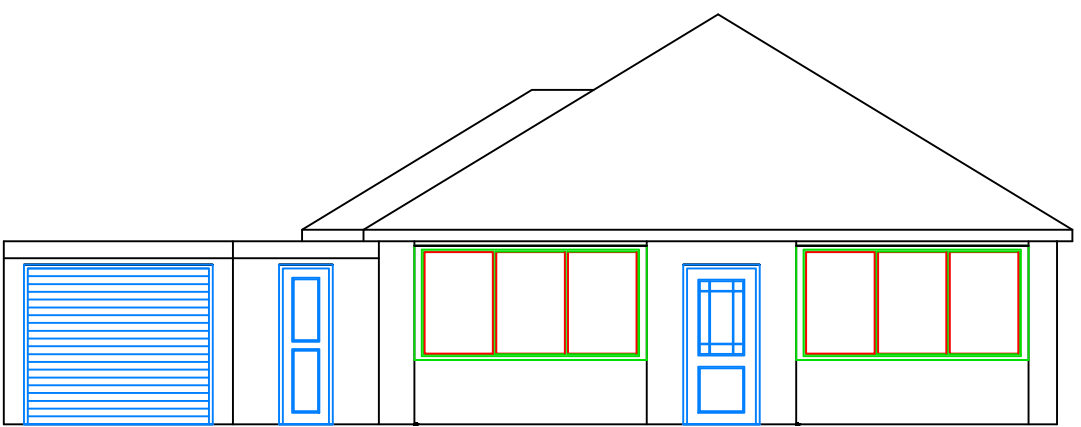

Existing Front Elevation

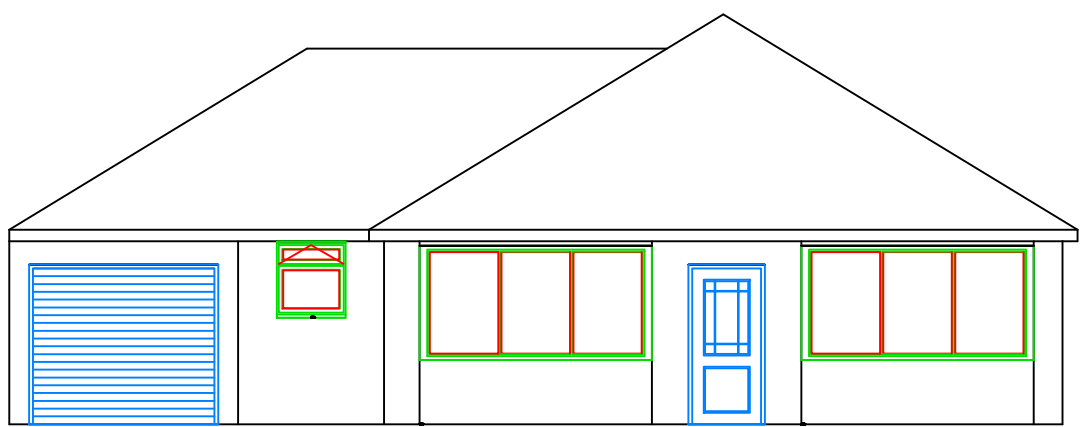

Proposed Front Elevation

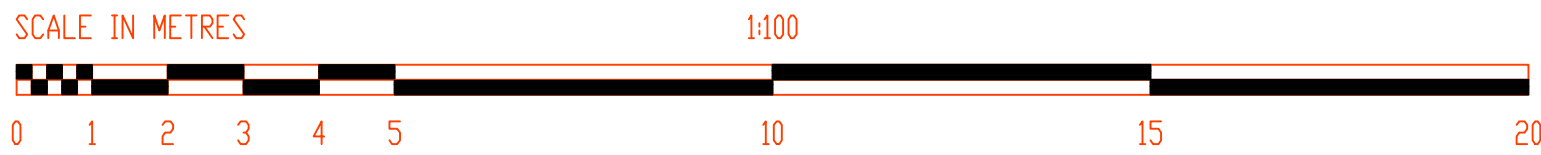

Proposed wet room and partial new roof
1 Church Street
Jump
Barnsley
Dwg1
V1