


N

Proposed New Roof Extension

Existing House

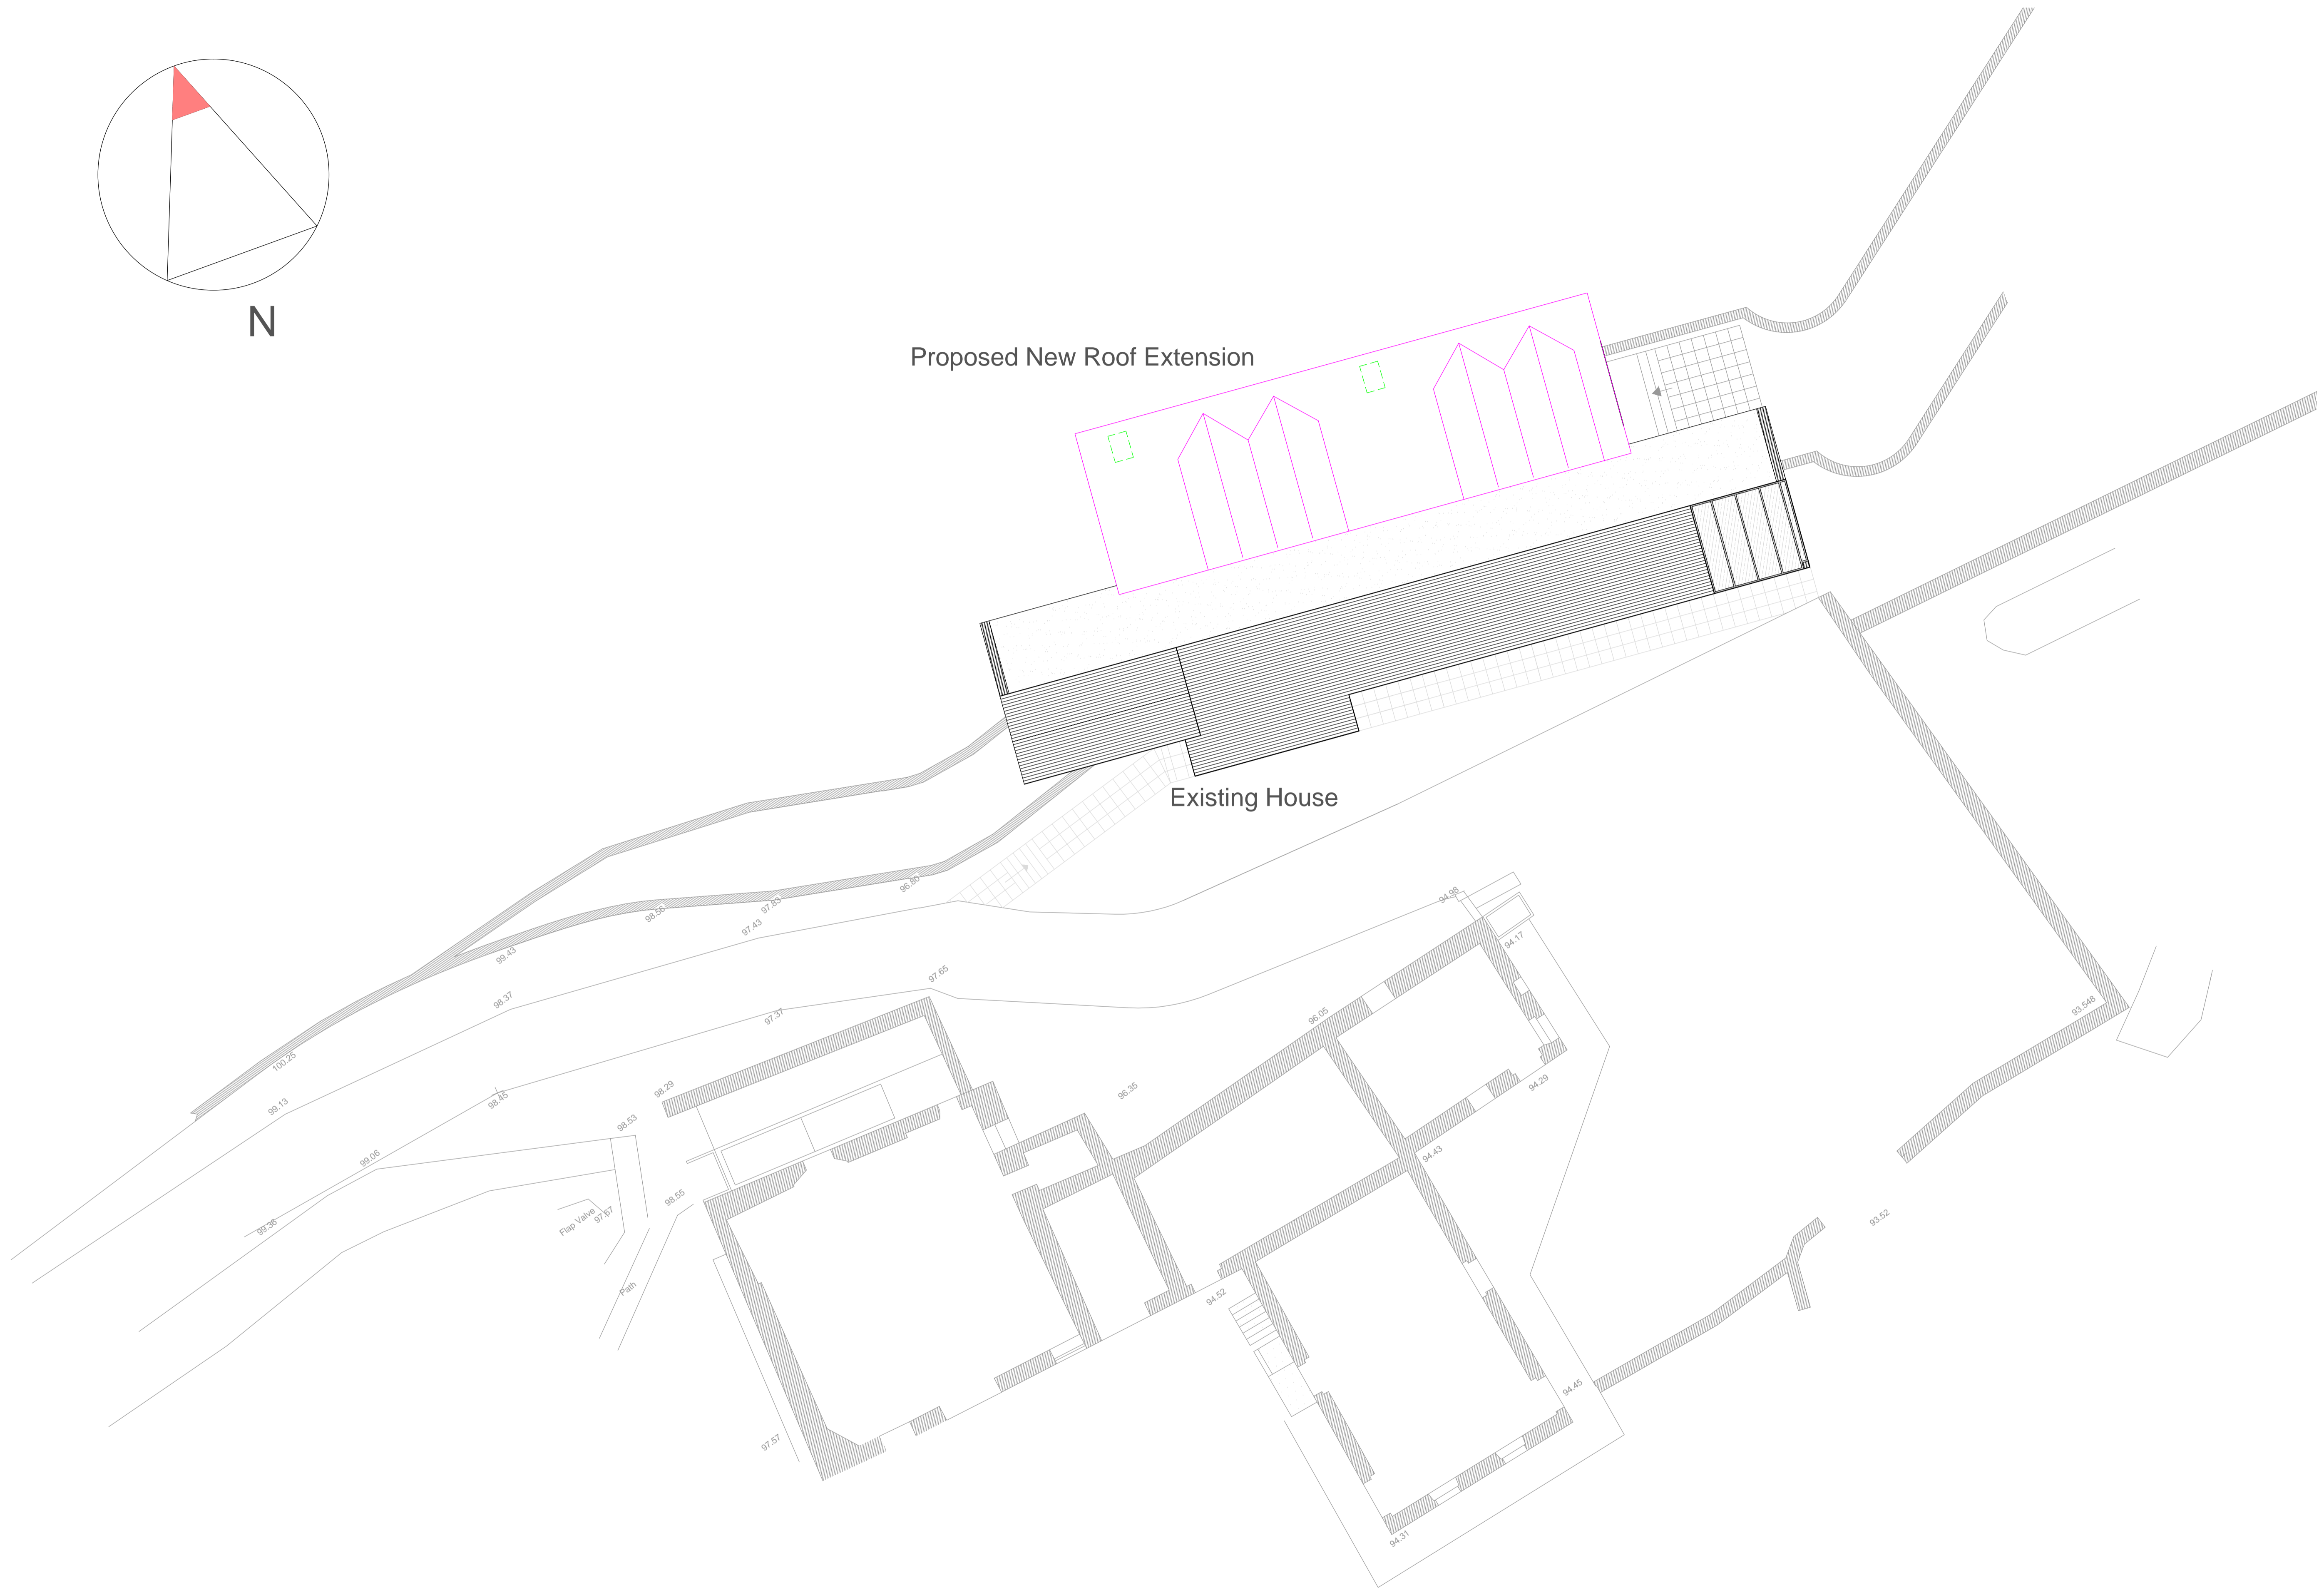

**Notes:**

Copyright Reserved. This drawing must only be used for the Client and location specified in the title block. It may not be copied by any third party without prior written consent from Walker Associates Architects LLP

This drawing is only for the purposes described below and must not be used for any other purpose.

Do not scale from this drawing. Dimensions, where shown, should be used and are generally dimensioned in millimetres unless otherwise stated and should be considered as accurate subject to further on-site pre-commencement confirmation.

Prior to any work on site, Walker Associates Architects LLP must be contacted to check the validity of the drawing.

Rev	Date	Amendment	By

**Planning**

Client:  
Cannon Hall Farm Ltd

Job:  
Roof Extension at Mill Farm, Off New Road/Carr Lane, Gunthwaite

Drawing Title:  
Block Plan

Drawing No:  
WAA 088 /P/101

Scale:  
1:100 @ A1

Date:  
20/10/2021

Drawn By:  
mlw



5 New Hagg,  
Oldfield Road,  
Holnely, Holmfirth,  
Huddersfield,  
West Yorkshire,  
HD9 6RN

Tel: 01484 303800  
Email: enquires@waarchitects.info  
Web: www.walkerassociates-architects.com

Block Plan

