




FRONT ELEVATION

Ellerton - End


Ellerton - Mid



REAR ELEVATION

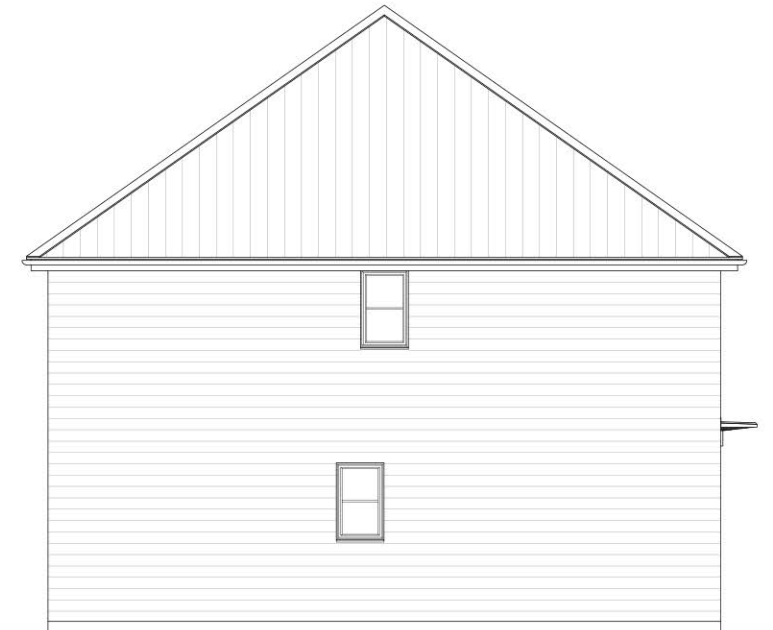


SIDE ELEVATION

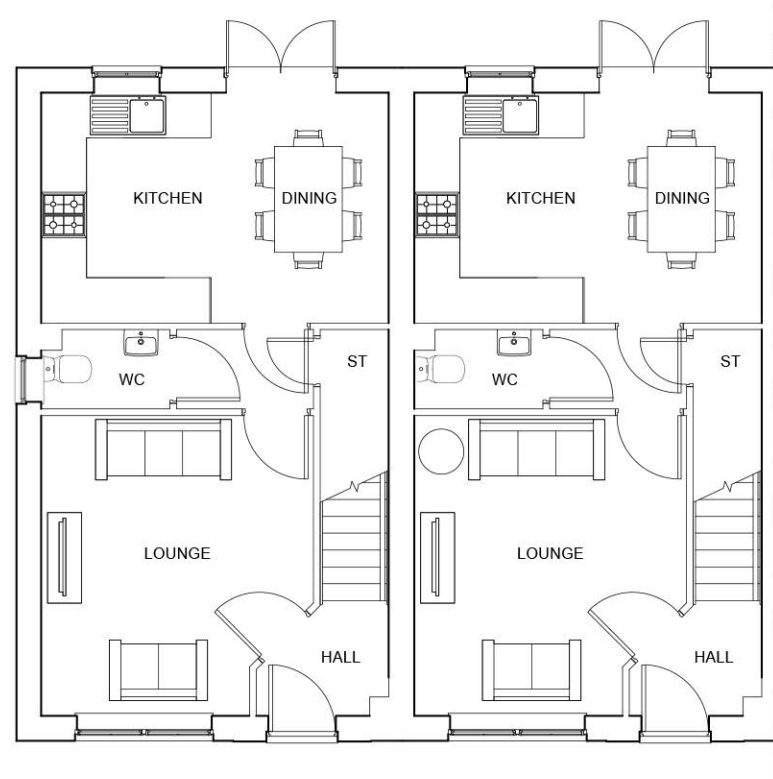

GROUND FLOOR PLAN

Ellerton - End

Ellerton - Mid

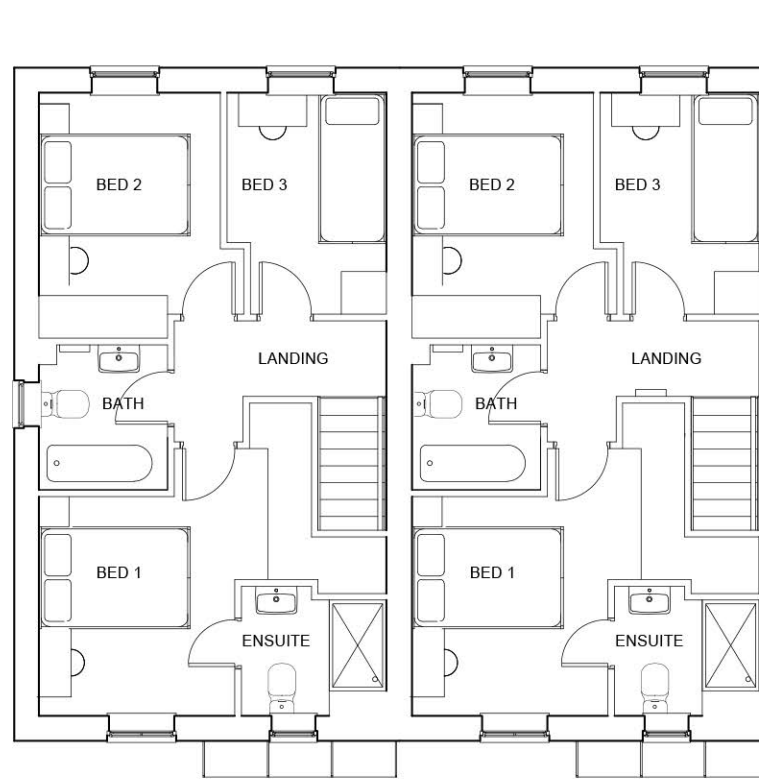

FIRST FLOOR PLAN

Scaled @ 1:100



A	Corbel detail revised, ridge height increased by 75mm to accommodate coursing.	TS	27.01.21
REV.	DESCRIPTION:	BY:	DATE:

STEN
ARCHITECTURE

Suite 4, Unit 1,
Benton Office Park,
Bennett Avenue,
Horbury,
Wakefield,
WF4 5RA
Tel: 01924 669424

Web: www.sten-architecture.co.uk
Twitter: @STEN_arch
Facebook: [stenarchitecture](https://www.facebook.com/stenarchitecture)
LinkedIn: [Sten Architecture](https://www.linkedin.com/company/sten-architecture)

CLIENT:		TITLE:			
Barratt and David Wilson Homes Yorkshire West		Planning Drawings - Ellerton (End/Mid) - Stone variant			
SITE:	Penistone	SCALE AT A3:	DATE:	DRAWN:	CHECKED:
		1:100	05.03.20	TW	
		PROJECT NO:	DRAWING NO:		REVISION:
		2001	2001.ELL.02		A

