


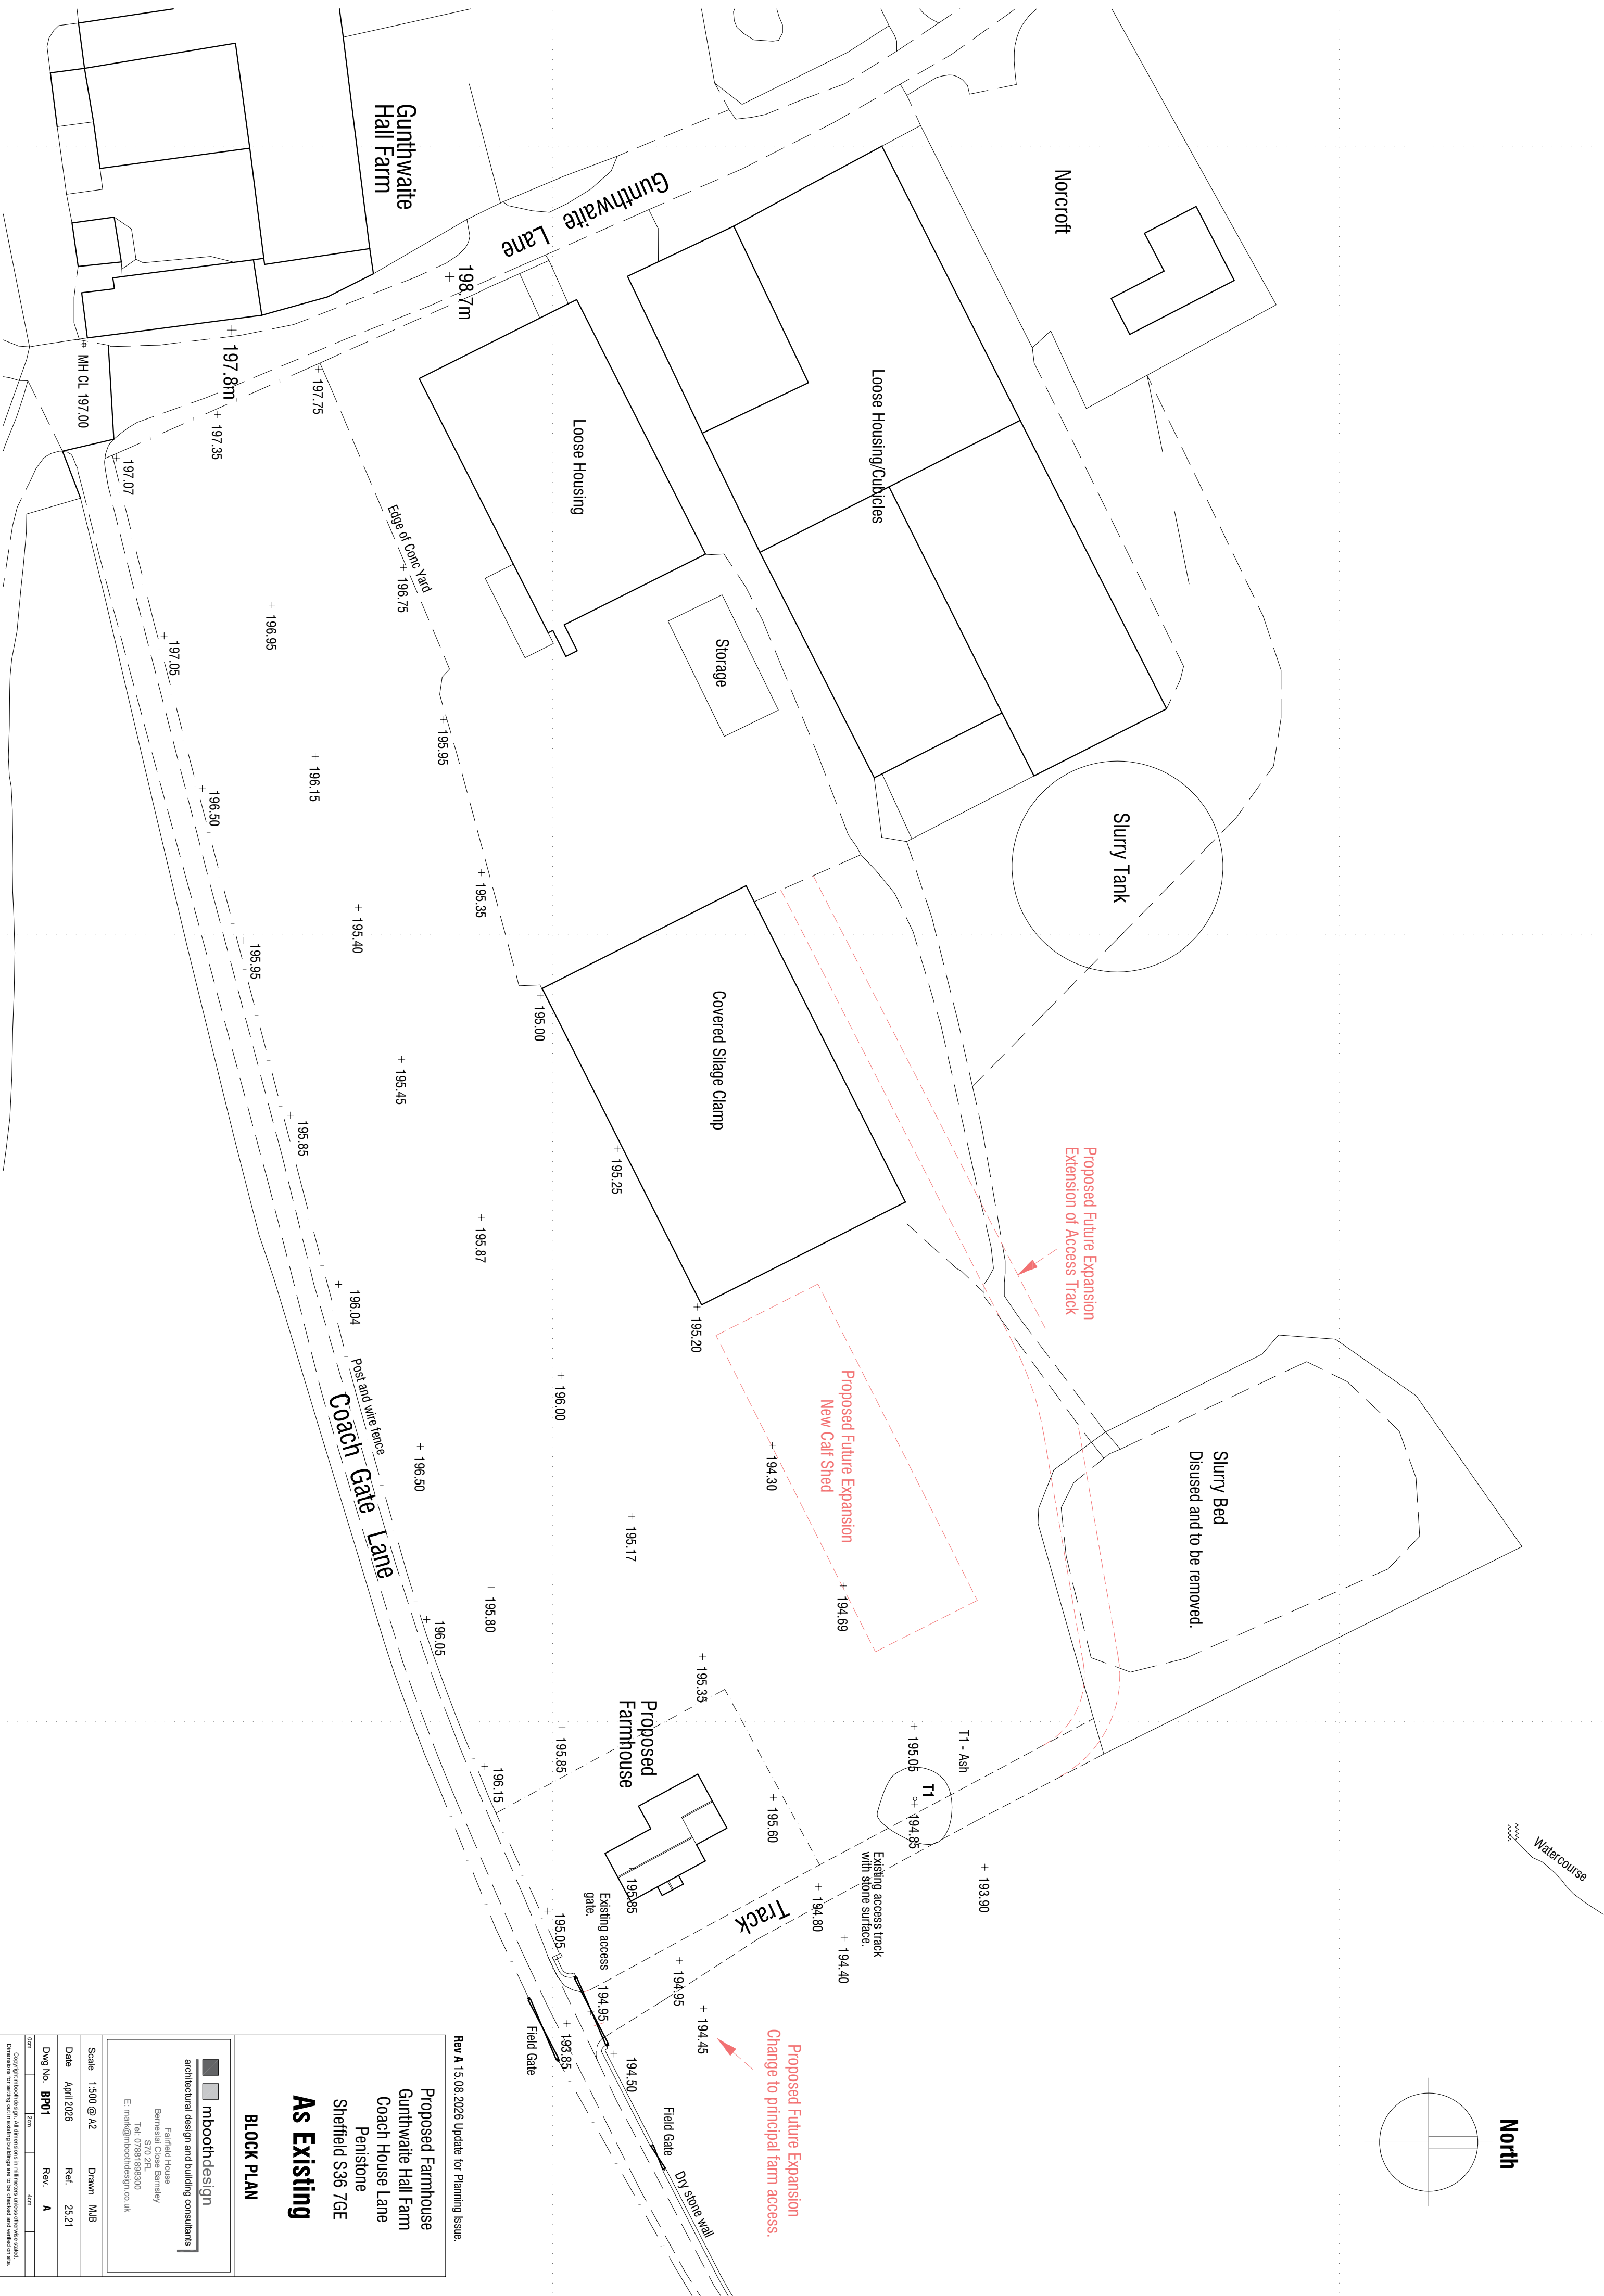

Watercourse



Rev A 15.08.2026 Update for Planning Issue.

Proposed Farmhouse
Gunthwaite Hall Farm
Coach House Lane
Penistone
Sheffield S36 7GE

BLOCK PLAN



mboothdesign

Fairfield House
Berneslai Close Bamsley
S70 2FL
Tel: 07881898300
E: mark@mboothdesign.co.uk

Scale 1:500 @ A2 Drawn MJB

Date	April 2026	Ref.	25.21
------	------------	------	-------

Dwg No.	BP01	Rev.	A
---------	------	------	---

Copyright mboutchidesign. All dimensions in millimeters unless otherwise stated
Dimensions for setting out in existing buildings are to be checked and verified on s