



- Dimensions are in millimeters, unless stated otherwise.  
 - Scaling of this drawing is not recommended.  
 - It is the recipient's responsibility to print this document to the correct scale.  
 - All relevant drawings and specifications should be read in conjunction with this drawing.

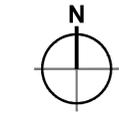


- Key**
- Planning Application Boundary 210.81 ac 85.31 ha
  - Phase 1: Areas of Archaeological Works
  - Phase 2: Site Clearance
  - Phase 2: Existing YW Public Sewer Removed
  - Phase 2: Existing Overhead Power-lines Diverted
  - Phase 3: Earthworks to Form Plateaus
  - Phase 3: Attenuation
  - Phase 4: Screening Bund
  - Phase 5: Site Roads with Combined Cycle & Footway
  - Phase 5: Site Drainage
  - Phase 5: Existing PRoW Retrained
  - Phase 5: Existing PRoW Diverted
  - Phase 5: Existing PRoW Removed
  - Phase 5: Potential footpath link created
  - Phase 6: Strategic Landscaping
  - Phase 7: Future Reserved Matters

For the avoidance of doubt, the information shown within the development plots is indicative only, and will be subject to subsequent Reserved Matters Applications

The Phasing Plan shows the key stages of the primary components for development of the site. The various stages will run consecutively and, at times, concurrently with each other to ensure that the development is constructed/delivered in the most sustainable sequence to archive the construction programme.

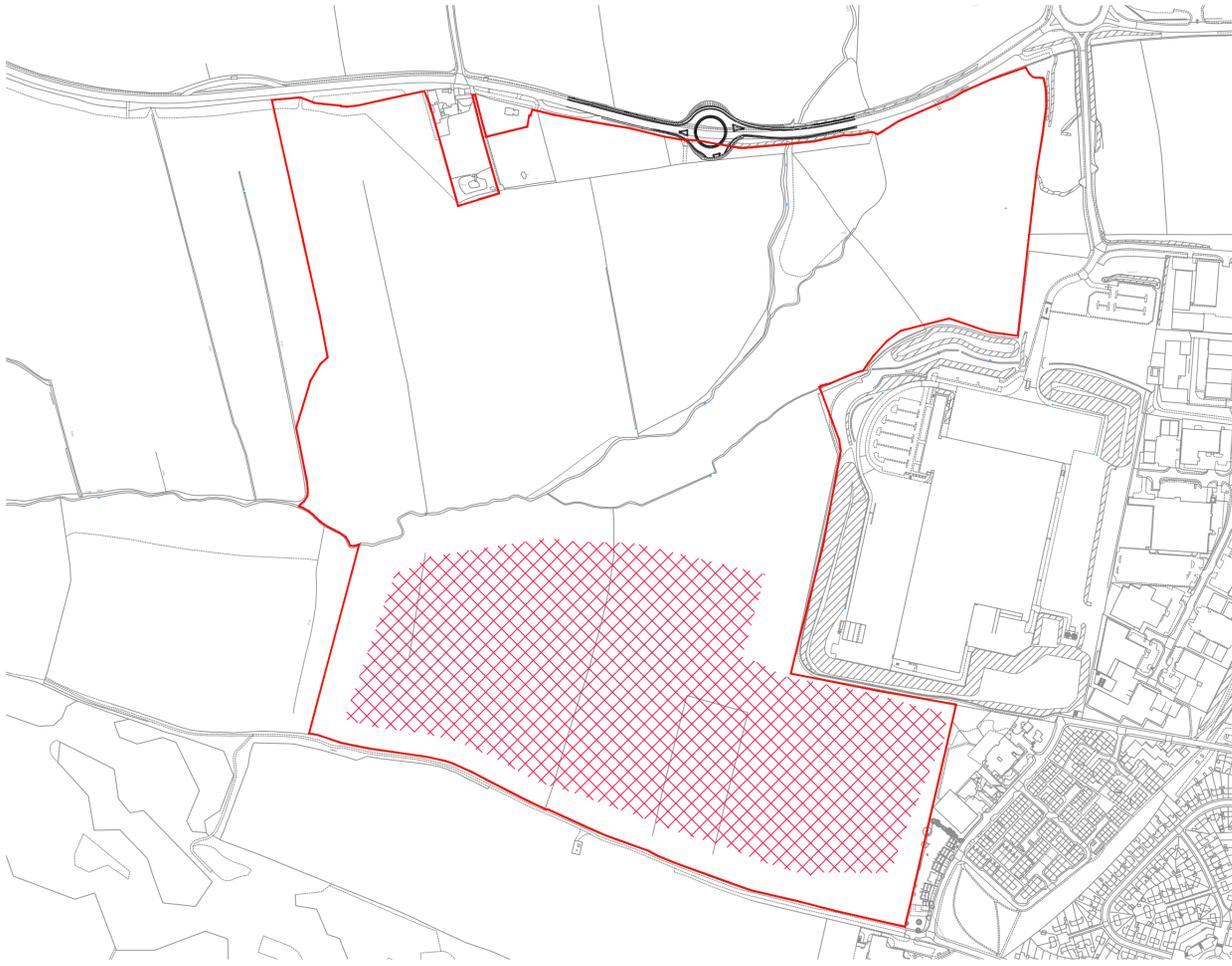


PHASE 1 - Archaeology (Extent to be agreed)

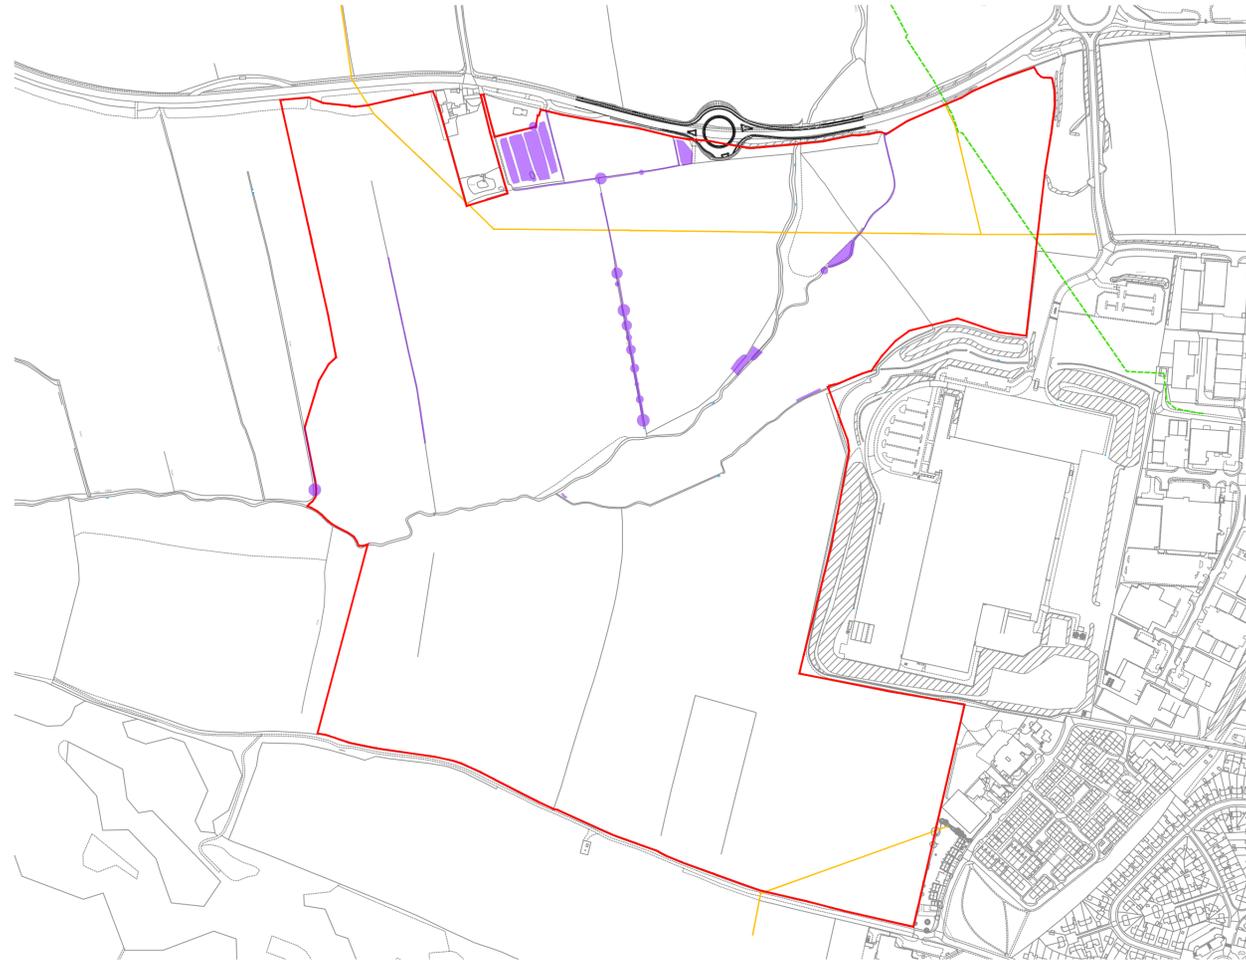

PHASE 2 - Site Clearance & Utilities Diversion



PHASE 3 - Earthworks (Plateaus to be Created)

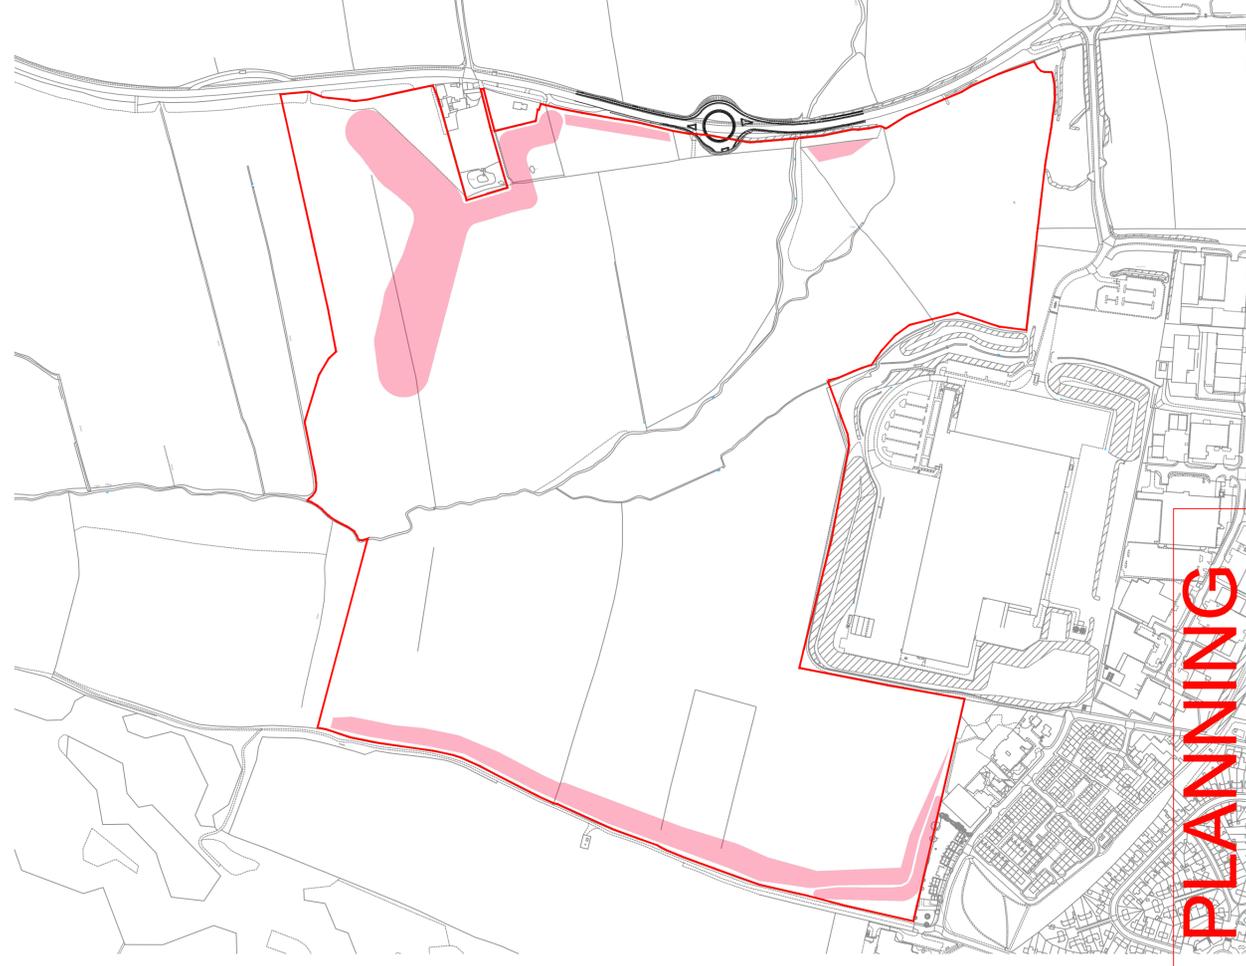

PHASE 4 - Screen Bunding

**PLANNING**  
 THIS DRAWING IS FOR PLANNING CONSIDERATION ONLY  
 AND SHOULD NOT BE USED FOR ANY OTHER PURPOSE

rev	amendments	by	ckd	date

Barnsley Road,  
 Goldthorpe  
 Phasing Plan 1 of 2



Drawing Status:	Planning
Drawn / Checked:	SM / MDS
Date:	07/11/2023
Scale:	1:5000 A1
Drawing no:	Revision:
22081 P0550	B

