


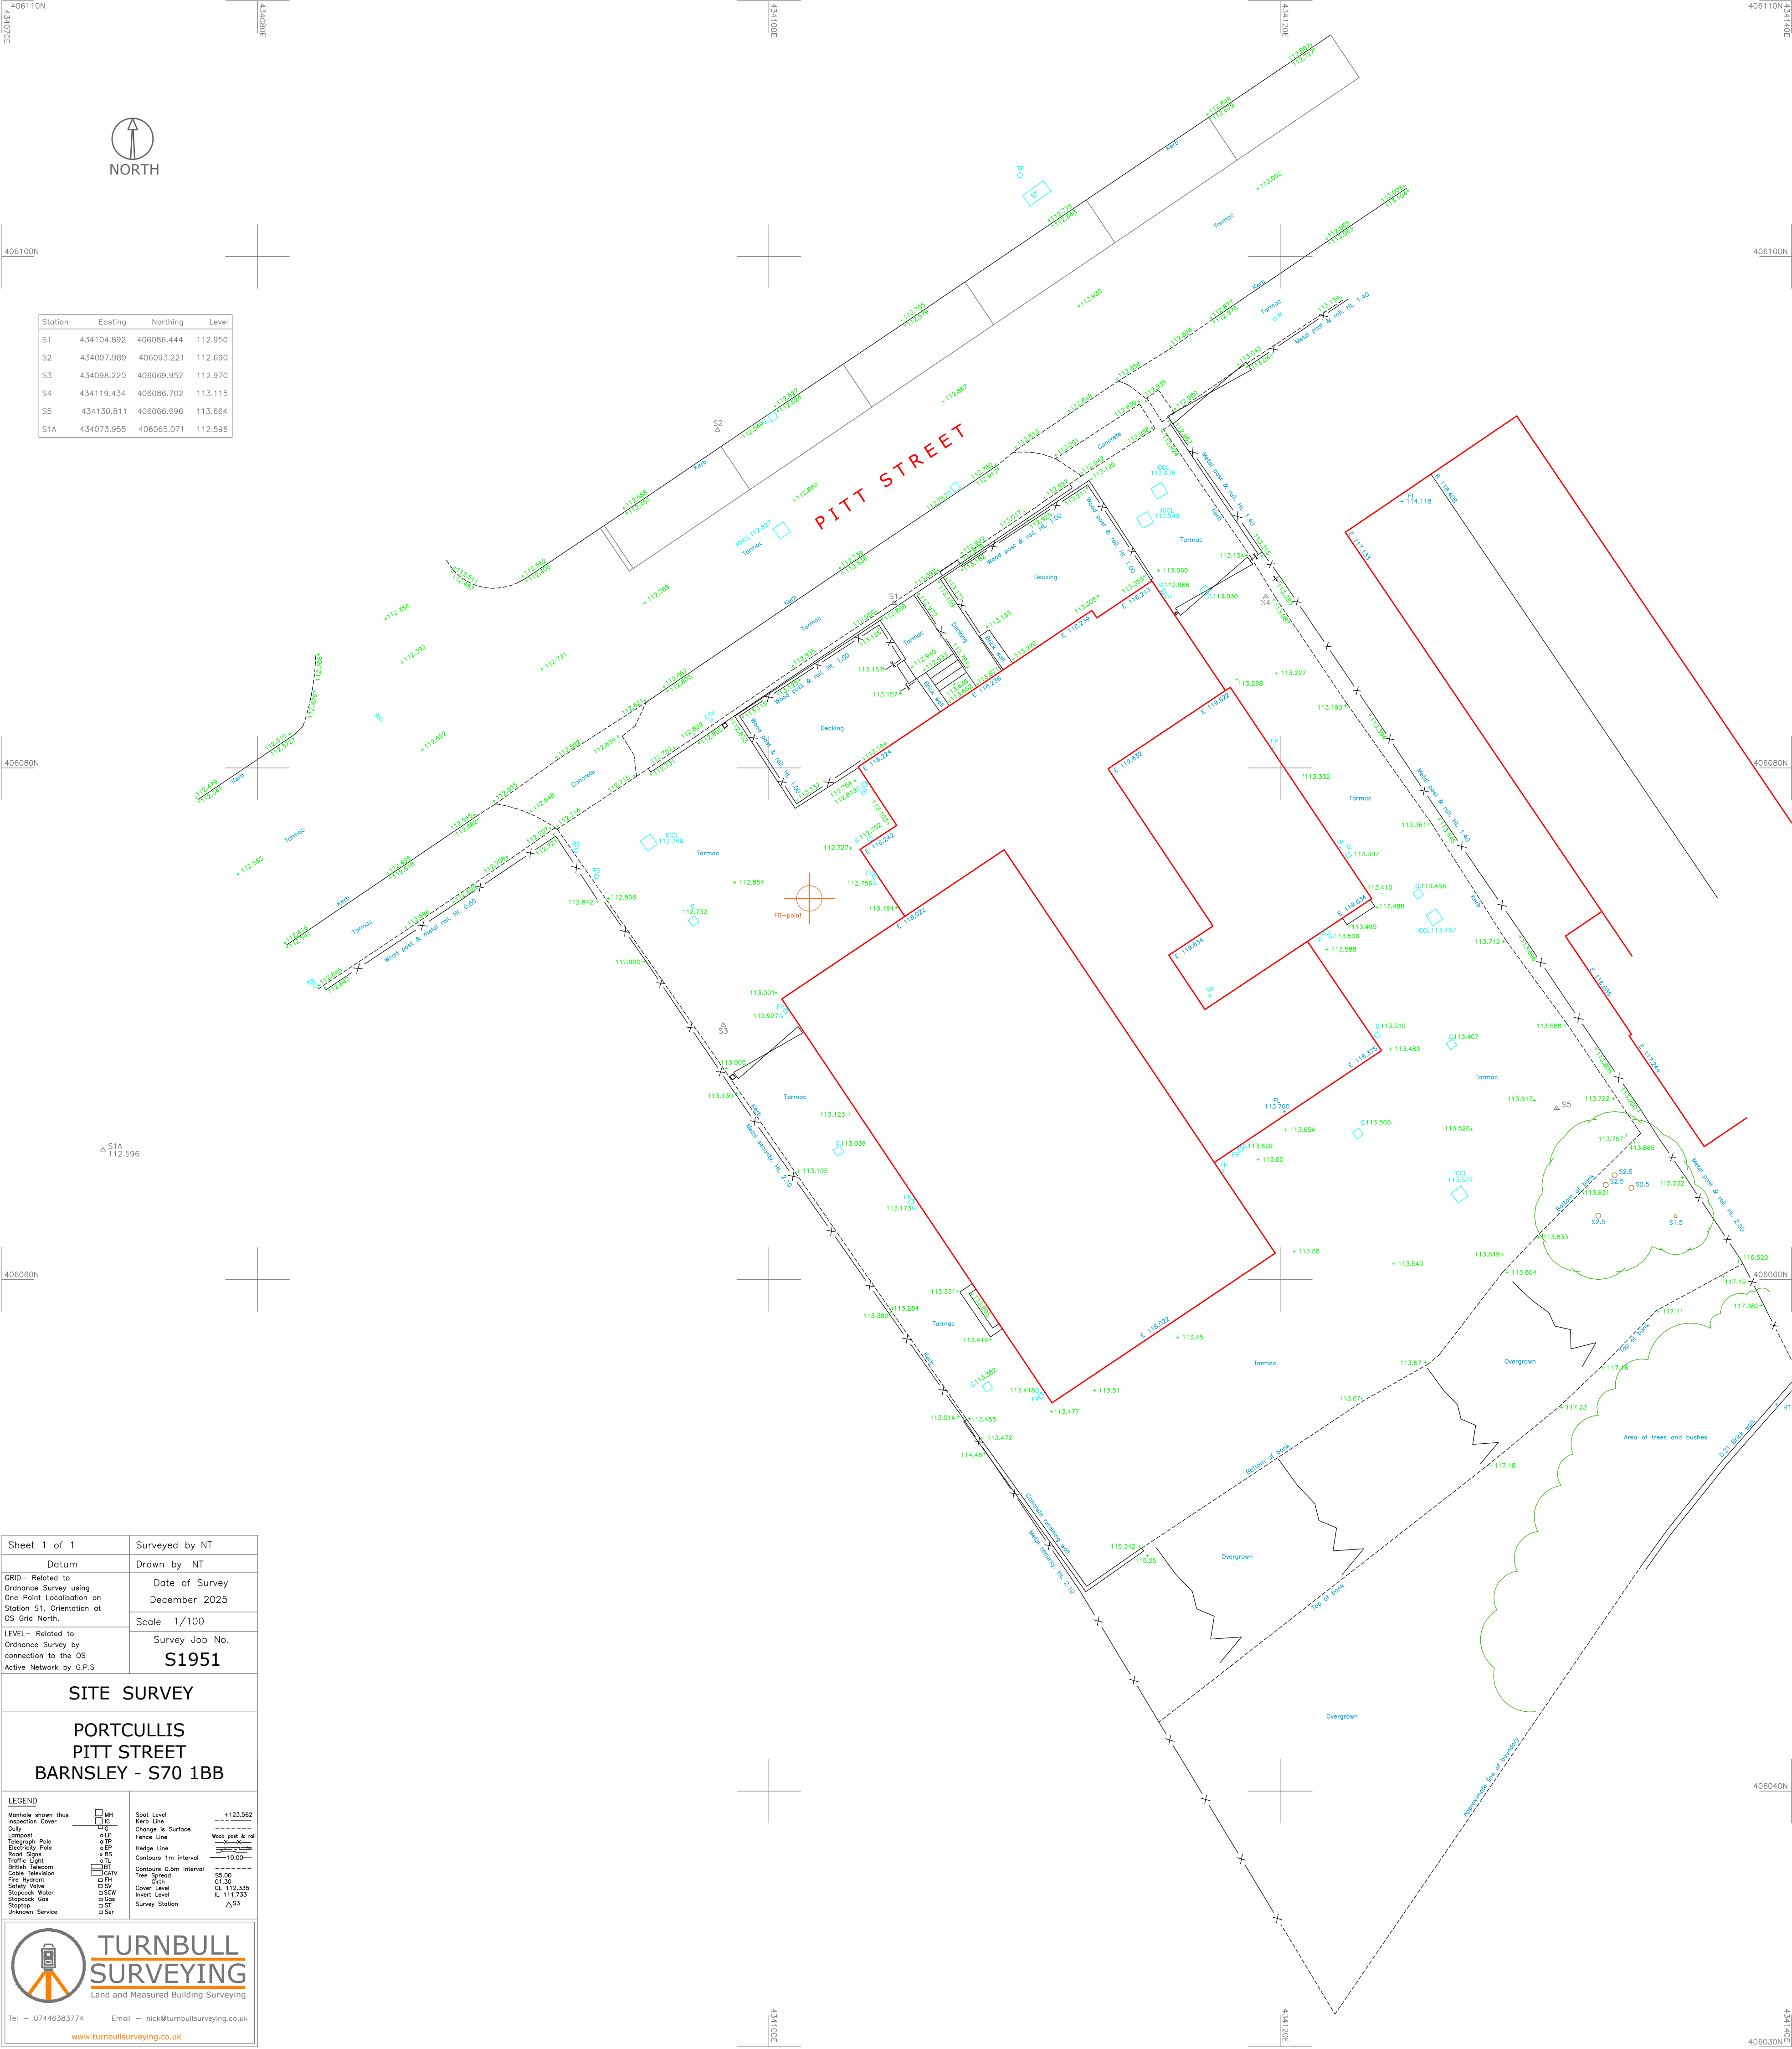

Station	Easting	Northing	Level
S1	434104.892	406086.444	112.950
S2	434097.989	406093.221	112.890
S3	434098.220	406069.952	112.970
S4	434119.434	406086.702	113.115
S5	434130.811	406066.696	113.664
STA	434073.955	406065.071	112.596

Sheet 1 of 1

Surveyed by NT

Datum

Drawn by NT

GRID- Related to
Ordnance Survey using
One Point Localisation on
Station S1. Orientation at
OS Grid North.

Date of Survey

December 2025

LEVEL- Related to
Ordnance Survey by
connection to the OS
Active Network by G.P.S

Scale

1/100

Survey Job No.

S1951

SITE SURVEY

PORTCULLIS
PITT STREET
BARNSELY - S70 1BB

LEGEND

Manhole shown thus

Spot Level

+123.562

Inspection Cover

Carb Line

Utility

Change in Surface

Lamp Post

Fence Line

Telephone Pole

Weak point & rail

Electricity Pole

Hedge Line

Road Signs

Contours 1m interval

Traffic Light

Contours 0.5m interval

British Telecom

Tree Symbol

Cable Television

Tree Symbol

Fire Hydrant

Tree Symbol

Safety Valve

Tree Symbol

Stopcock Water

Tree Symbol

Stopcock Gas

Tree Symbol

Unknown Service

Tree Symbol

Survey Station

Tree Symbol

Turnbull Surveying

Land and Measured Building Surveying

Tel - 07446383774 Email - nick@turnbullsurveying.co.uk

www.turnbullsurveying.co.uk