

Drawing status

Notes	Status	Rev	Date
FEASIBILITY STUDY	F	-	-
TENDER ISSUE	T	-	27/04/2021
AMENDMENTS: Furniture added to Clinical Educator room; Disabled WC added to Room Data Sheet as RM57	T	A	14/05/2021
FINAL TENDER ISSUE FOLLOWING THE REVIEW	T	A	19.05.2021

Drawing status annotation  
P-Preliminary T-Tender D-Design (post preliminary) C-Construction As-As Built

Client

BARNSELEY HOSPITAL NHS FOUNDATION TRUST

Project title

CRITICAL CARE UNIT

Project no

170-033

Drawing title

PROPOSED LOADED FURNITURE PLAN

GROUND FLOOR AREA TR

Drawing no


TR(72)-02

Status

T

Revision

A

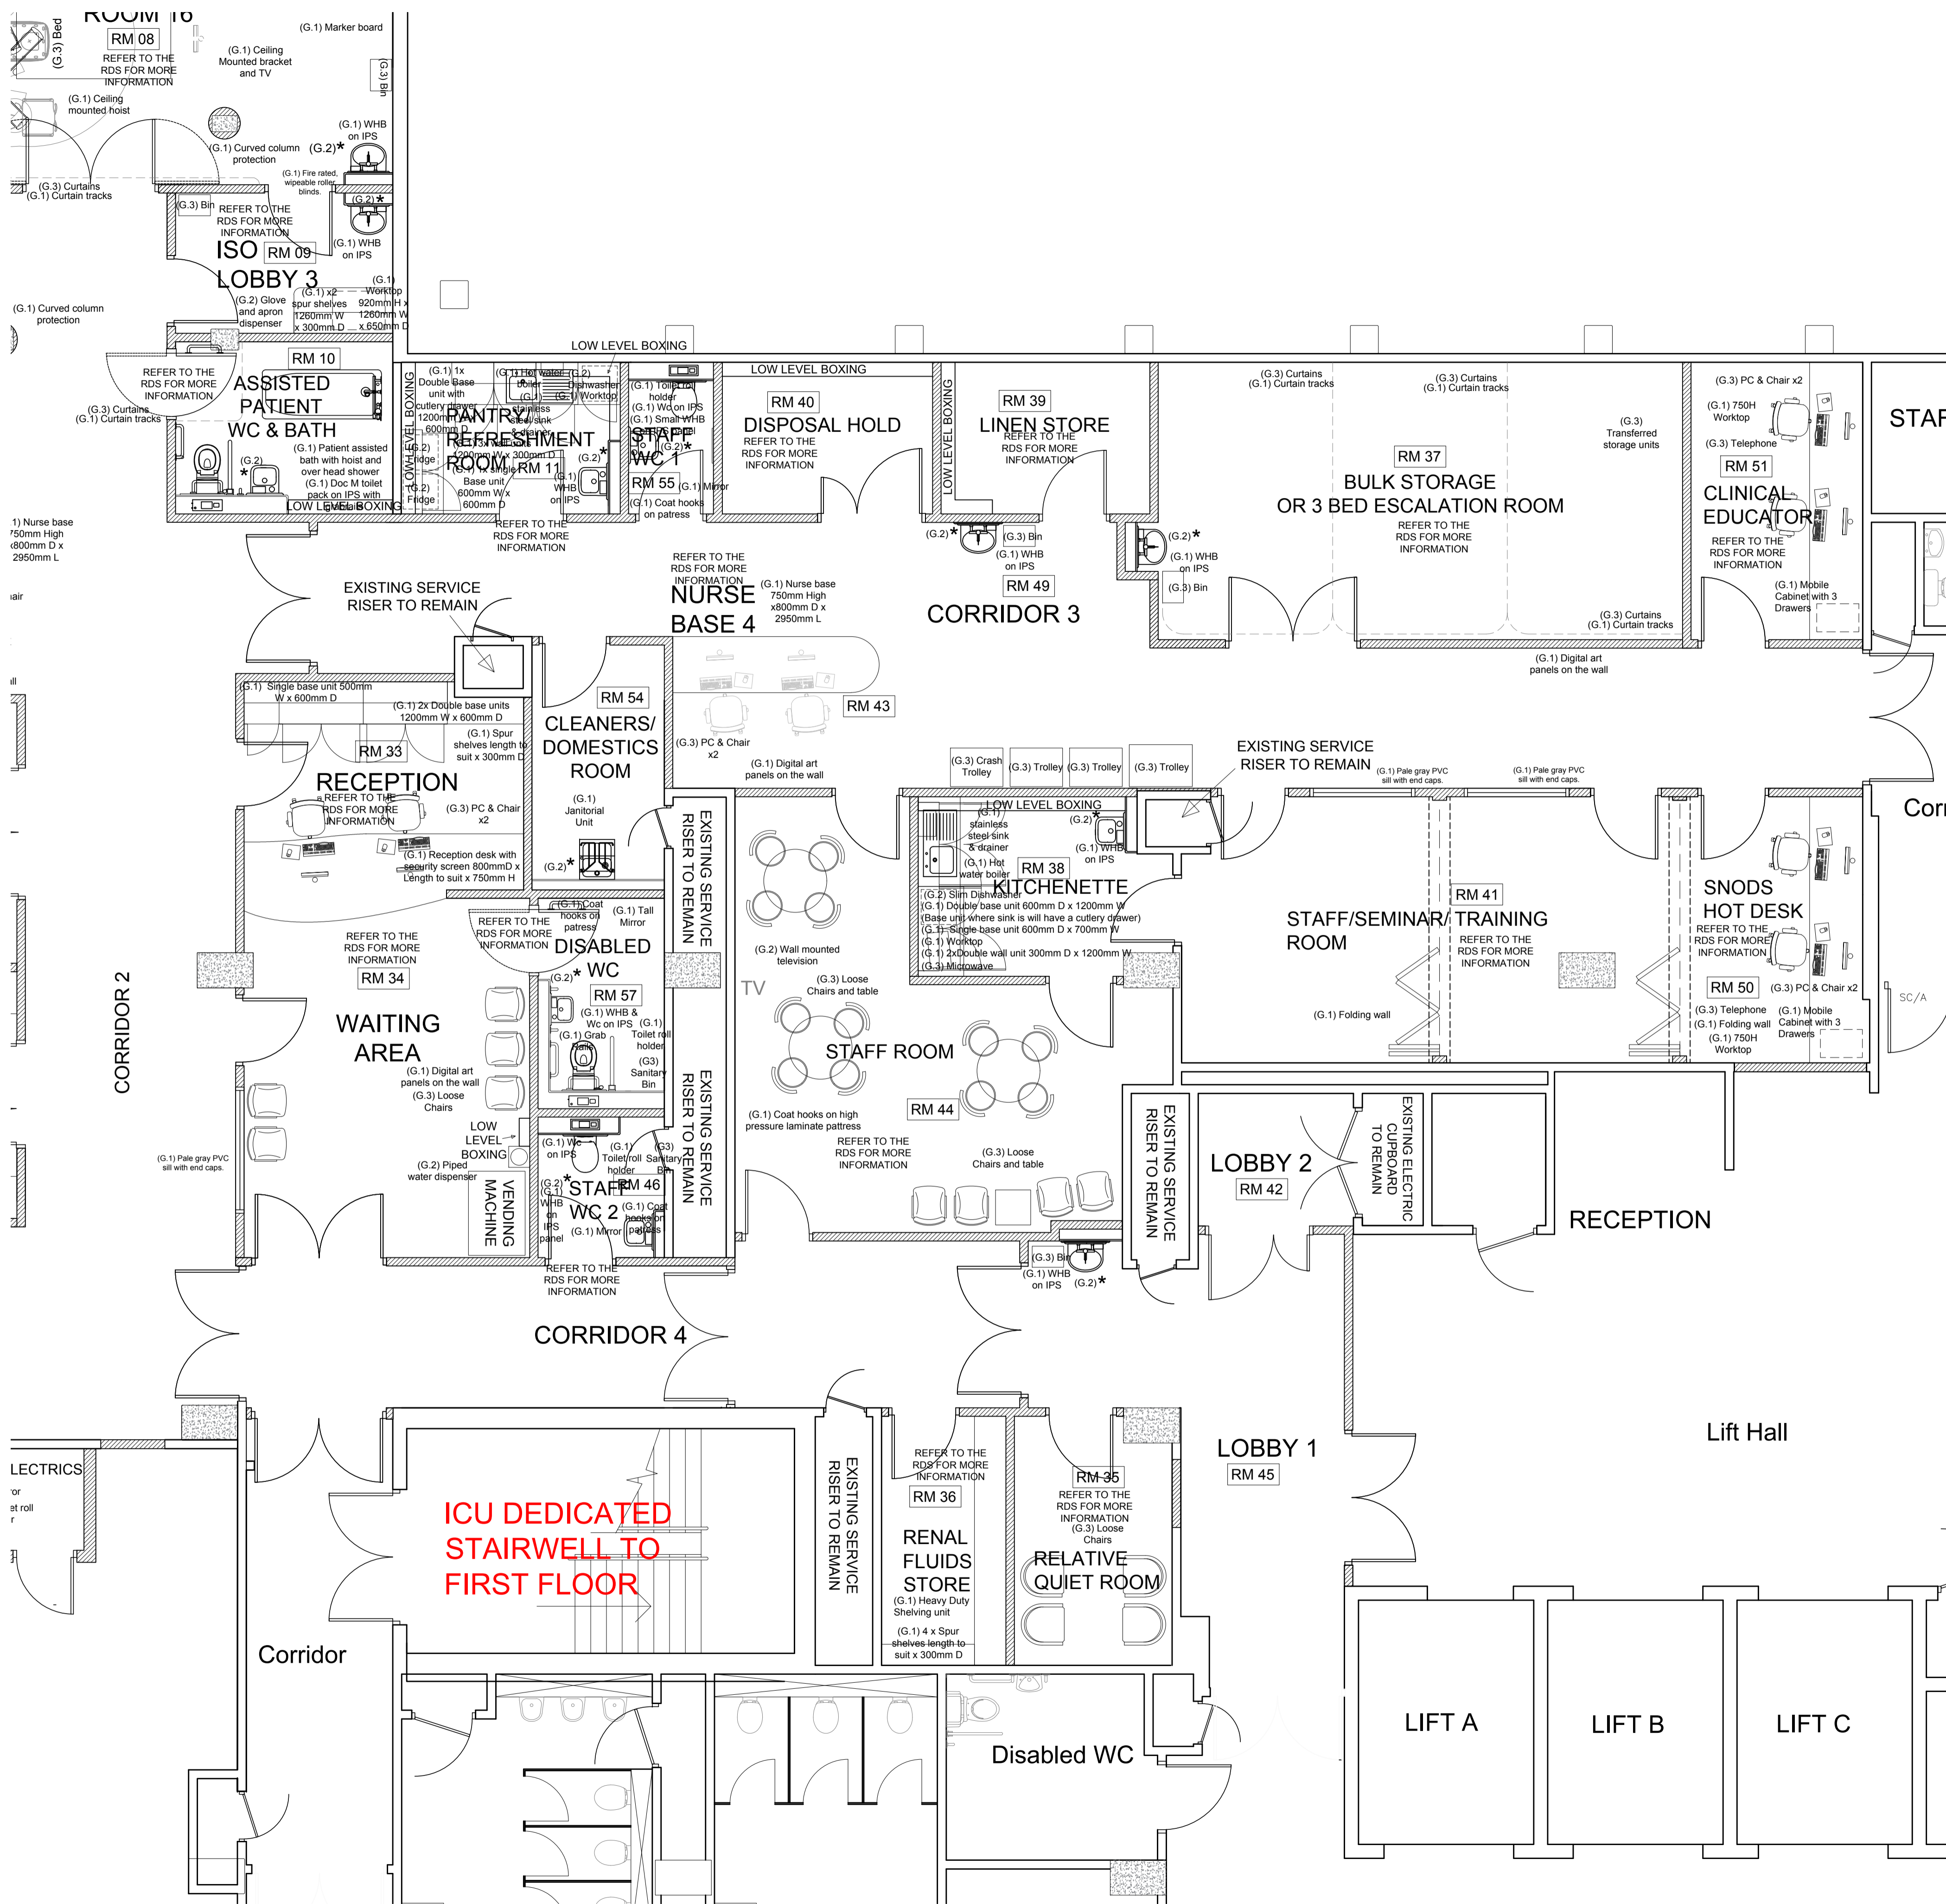

**FURNITURE GROUPINGS**

(G.1) - GROUP 1 ITEMS ARE SUPPLIED AND FITTED BY THE CONTRACTOR.  
(G.2) - GROUP 2 ITEMS ARE SUPPLIED BY THE CLIENT AND FITTED BY THE CONTRACTOR.  
(G.3) - GROUP 3 ITEMS ARE SUPPLIED AND FITTED BY THE CLIENT.

(G.2)\* - DENOTES THE LOCATION OF A PAPER TOWEL DISPENSER, SOAP DISPENSER AND ALCOHOL GEL DISPENSER

REFER TO NBS N10 FOR FURNITURE SPECIFICATIONS

PROPOSED LOADED FURNITURE PLAN  
1:100