

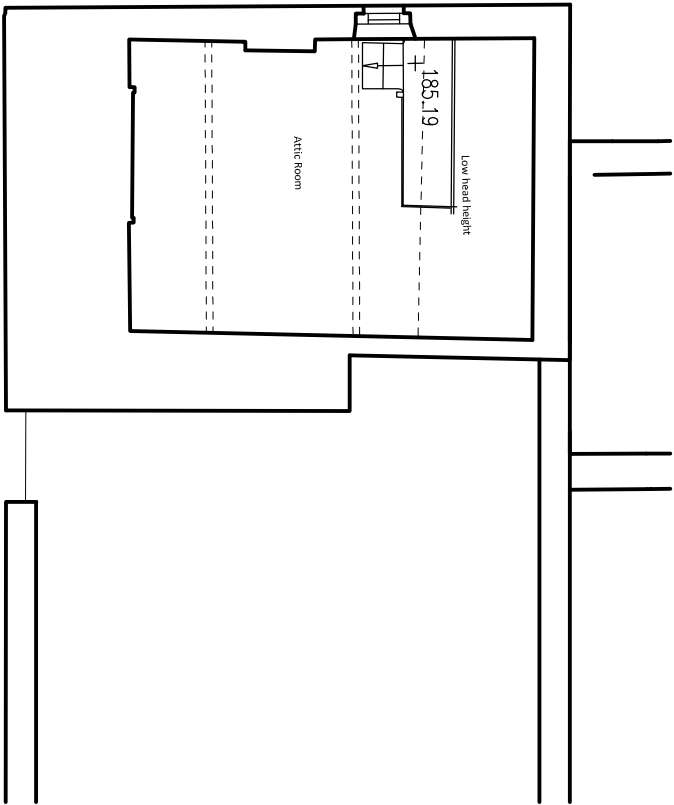


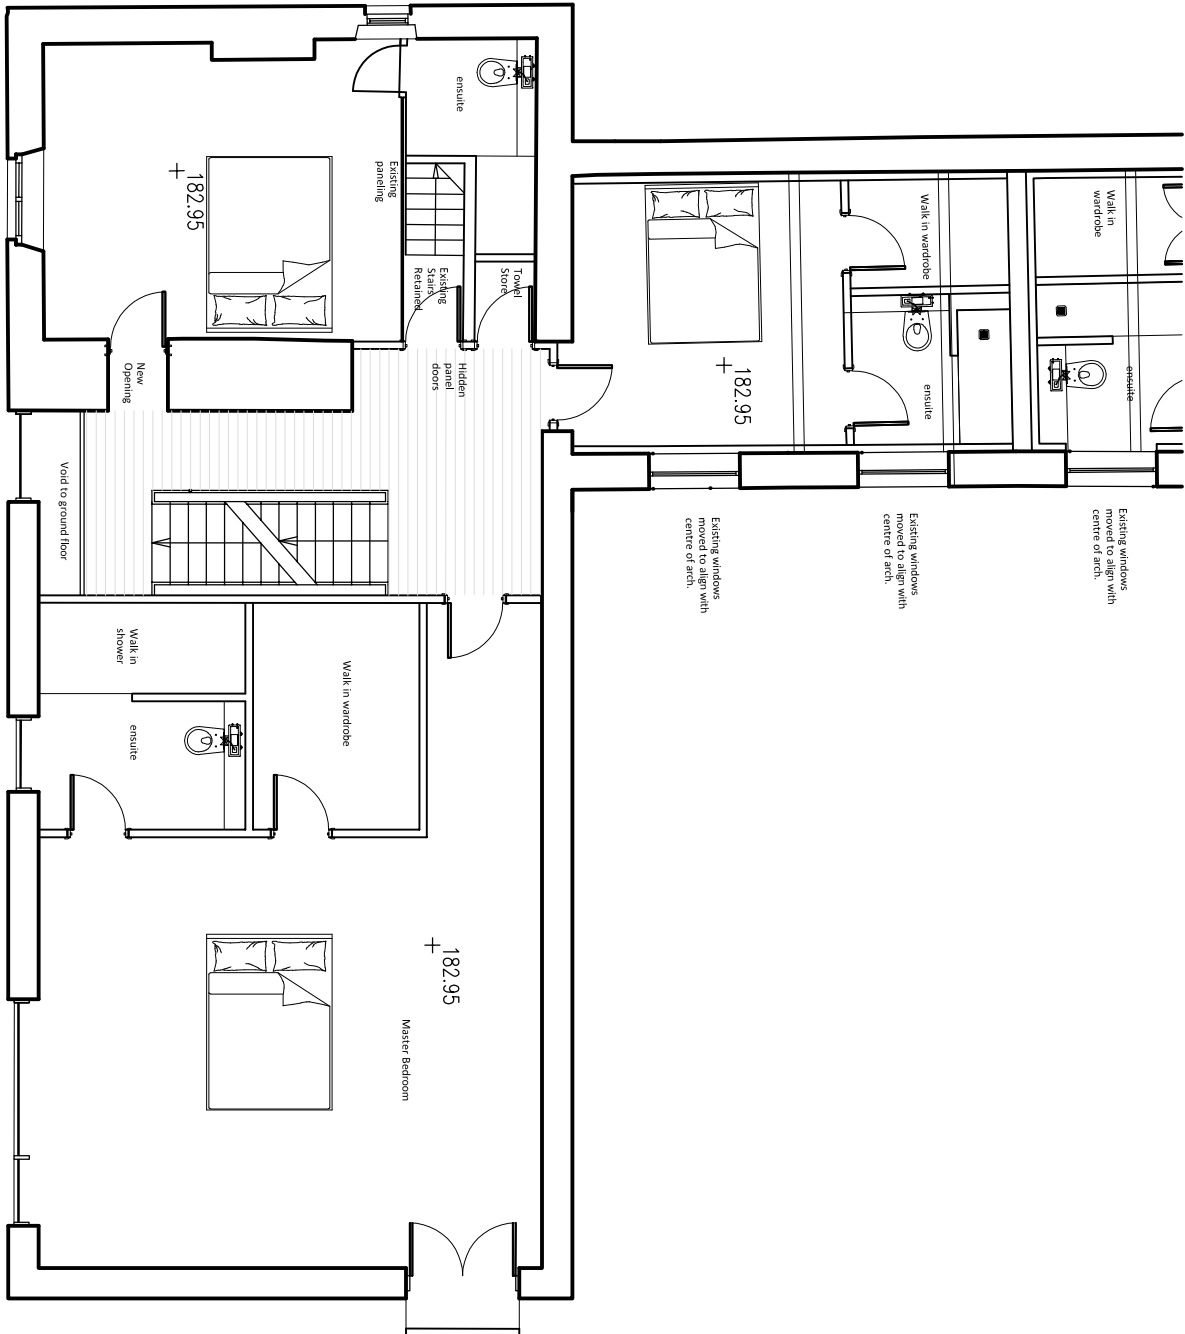

group ginger

architecture, urban design and creative intelligence

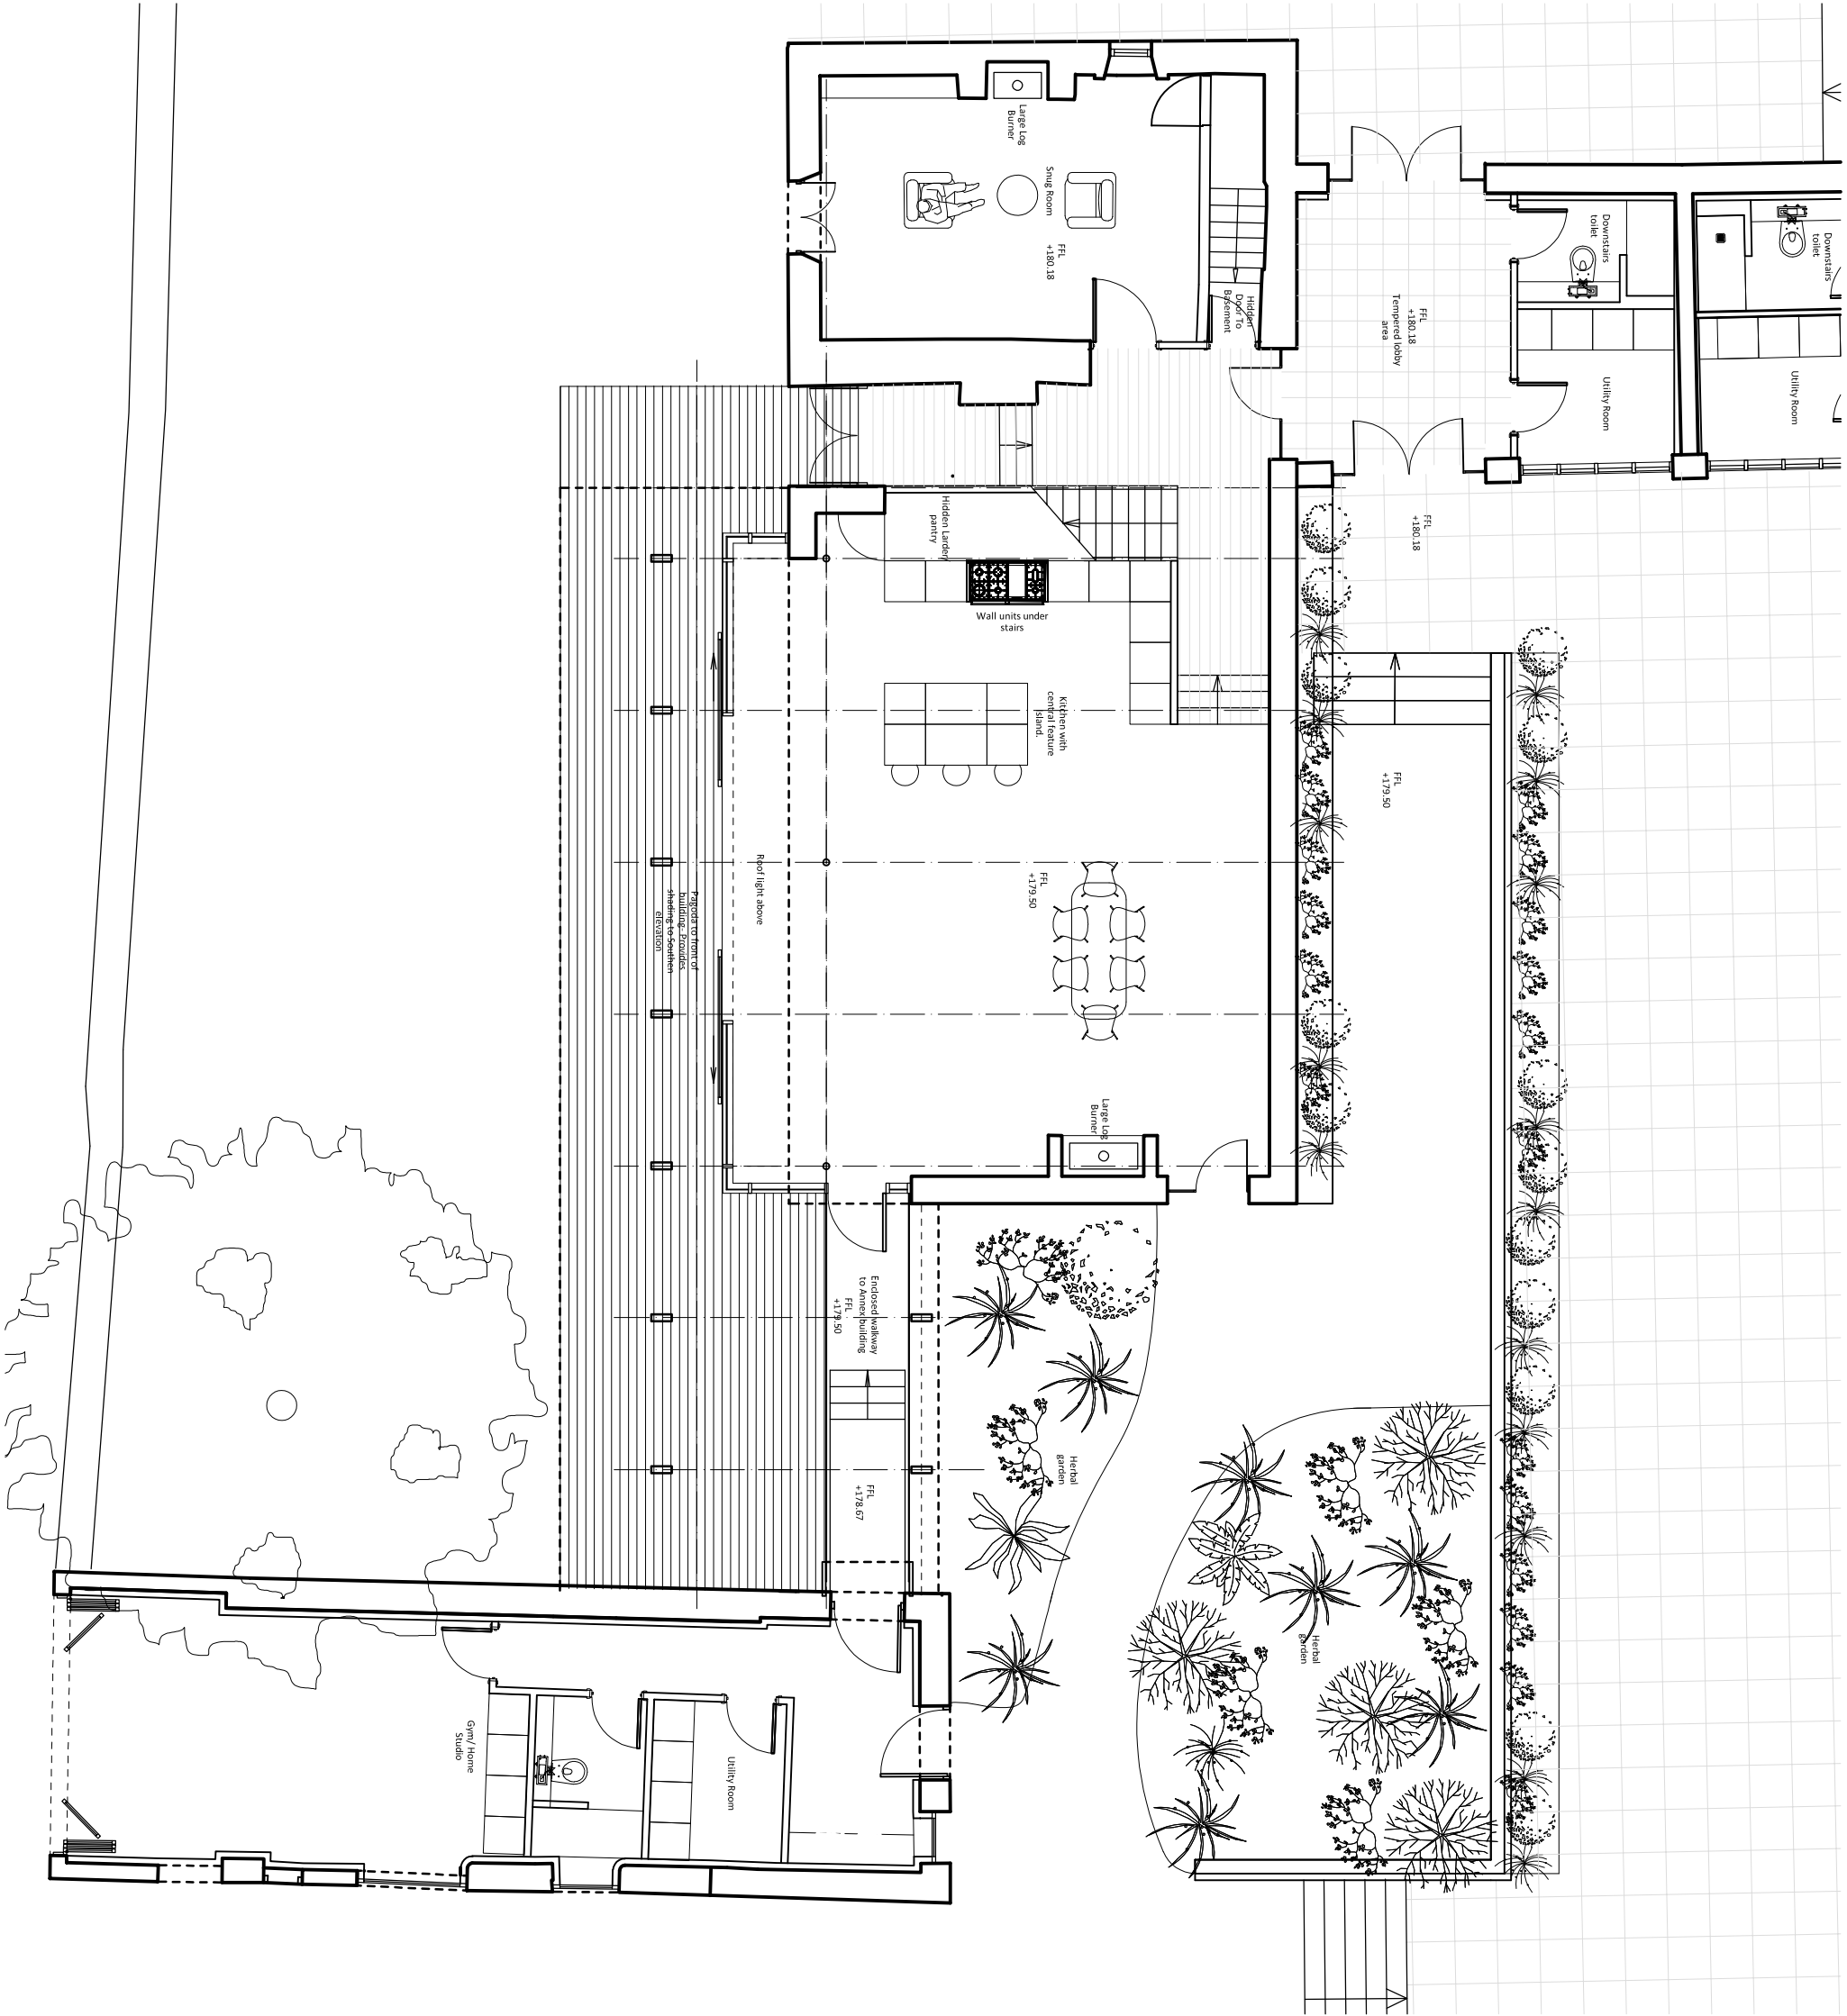