


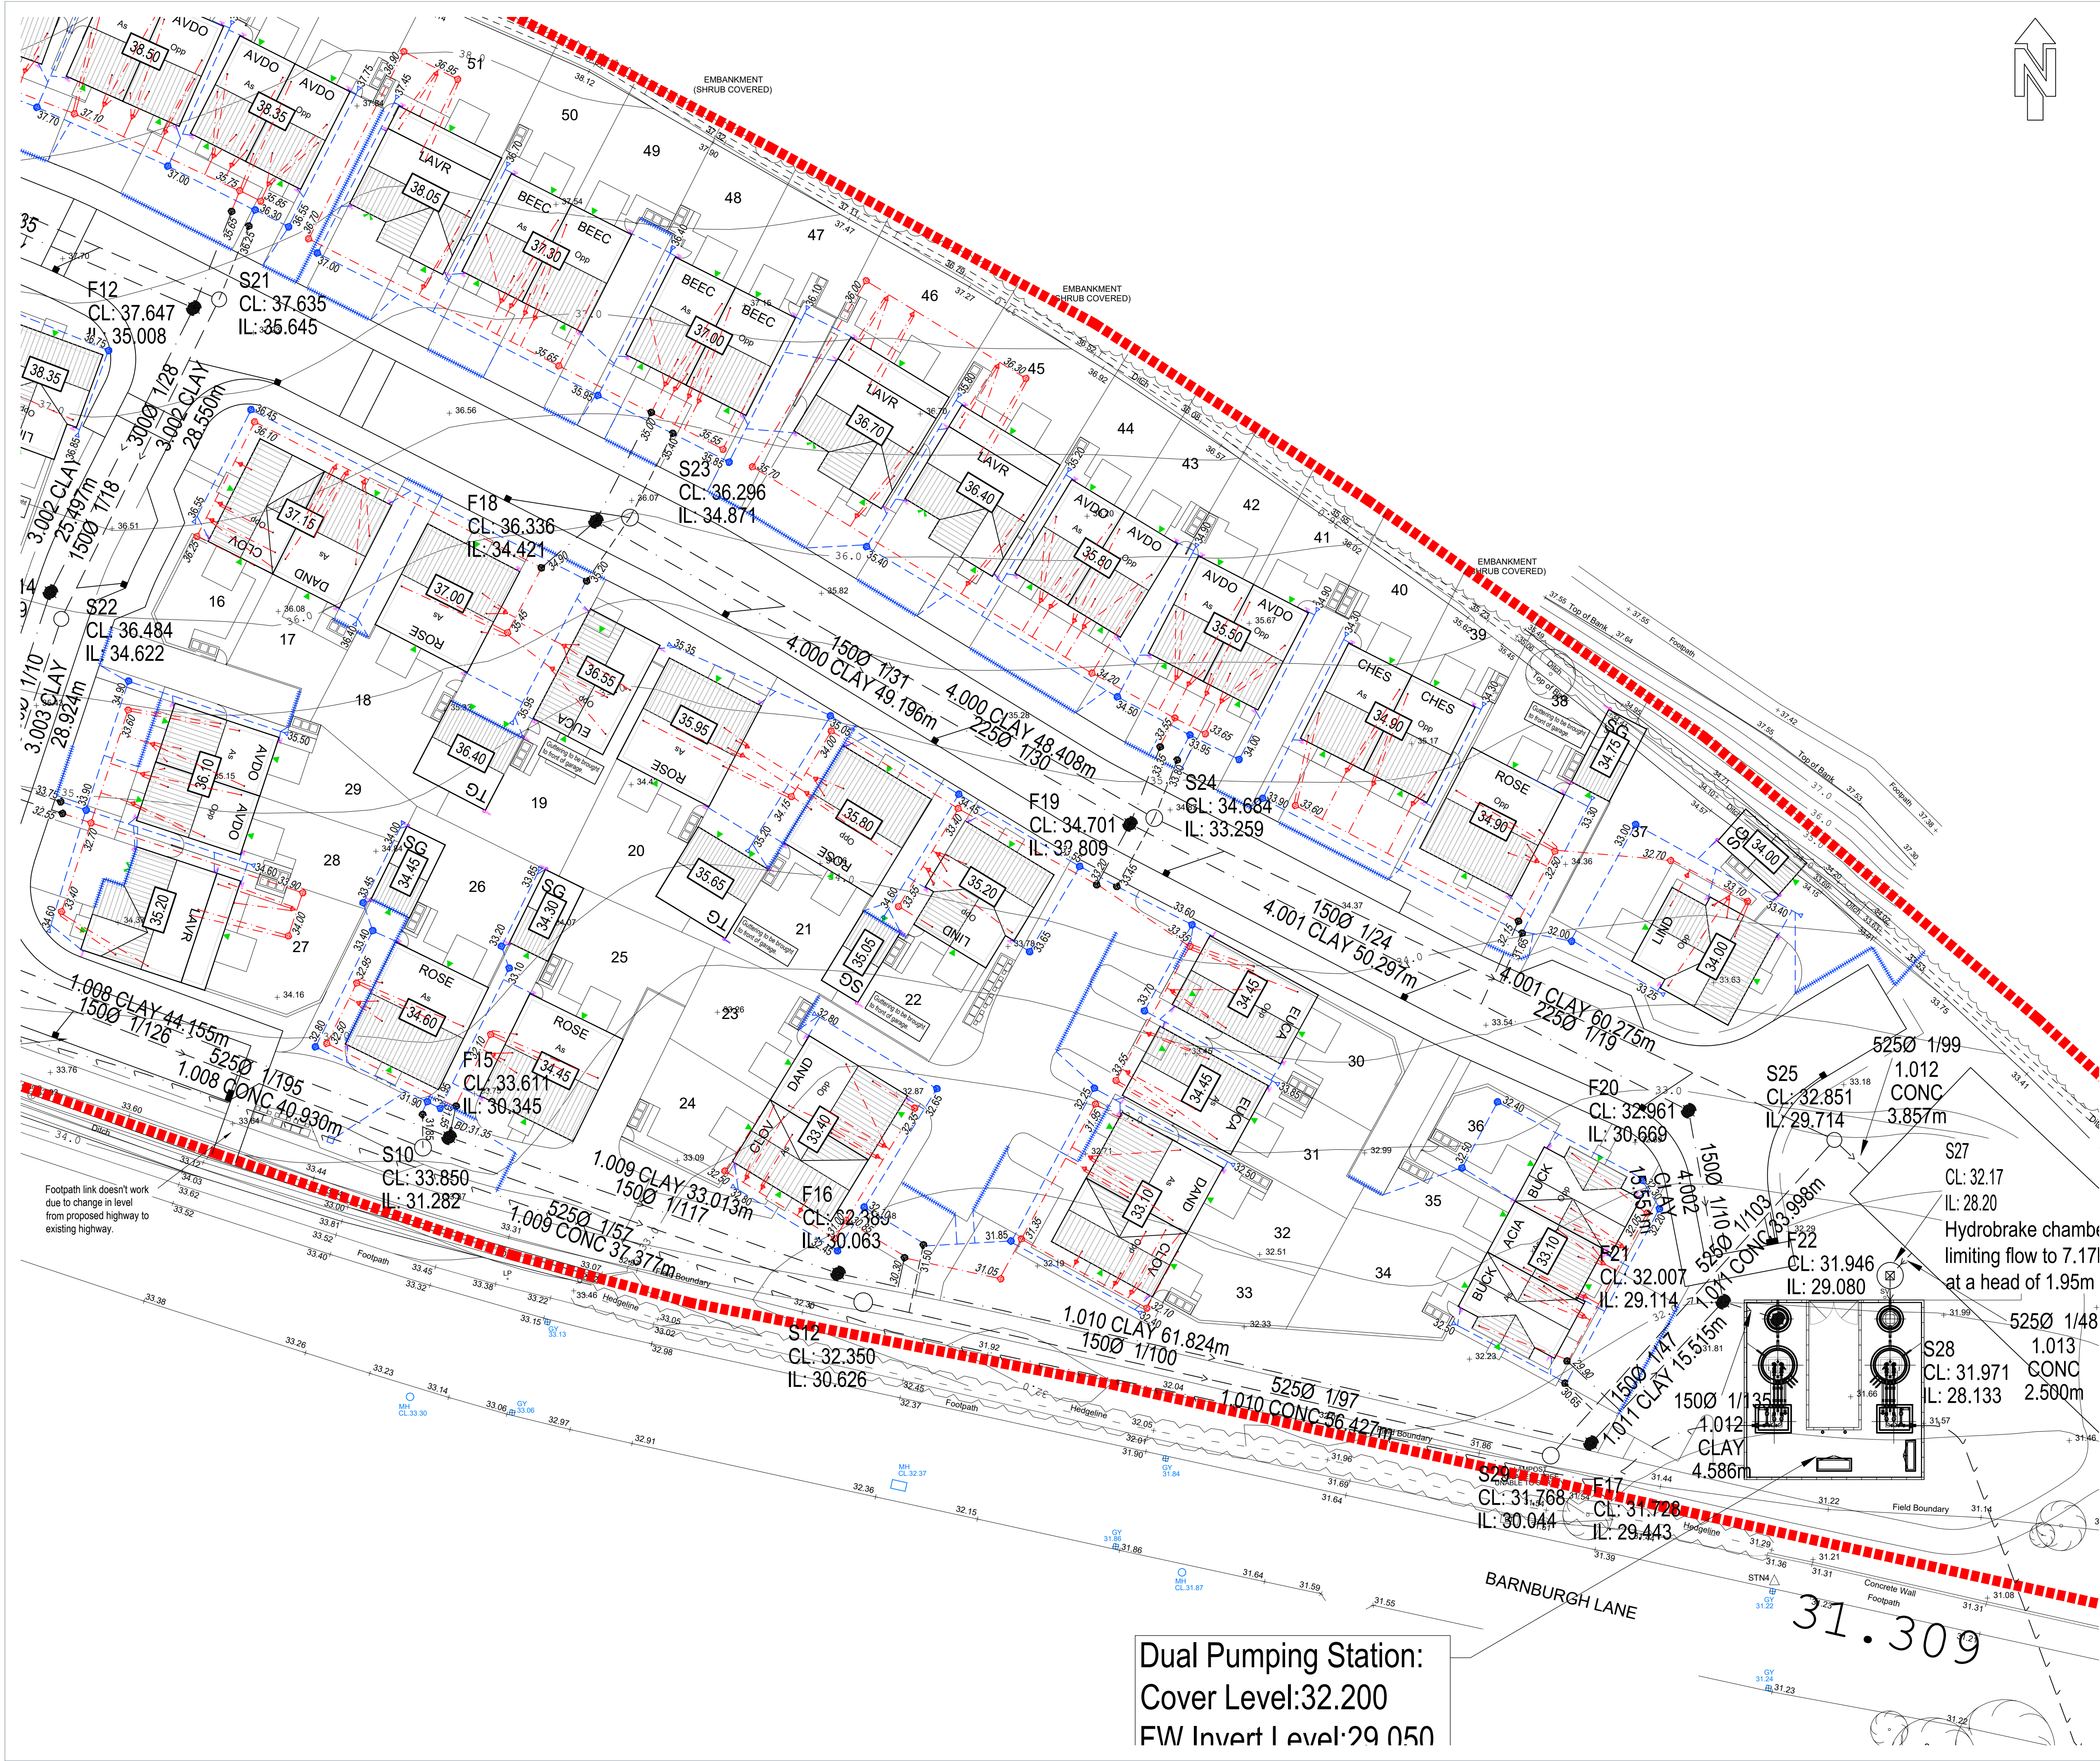

P02	Revised to suit latest site layout.	CD	GH	01.09.2023
P01	First Issue.	CD	GH	24.07.2023
REV	DESCRIPTION	SIG	CHK	DATE

HOMES BY HONEY

BARNBURGH LANE, GOLDTHORPE

PLOT DRAINAGE SHEET 3



Eastwood
CONSULTING ENGINEERS
St Andrew's House
23 Kingfield Road
Sheffield, S11 9AS
T: 0114 255 4554
E: mail@eastwoodce.com
eastwoodce.com

ECE PROJECT No	SCALE AT A1	STATUS	SUITABLE FOR
47619	1:250	S0	Initial
DRAWING NUMBER			
47619 - ECE - XX - XX - DR - C - 0047	P02	REV	
Project	Originator	Zone	Level
	Type	Role	Number