






Front Elevation

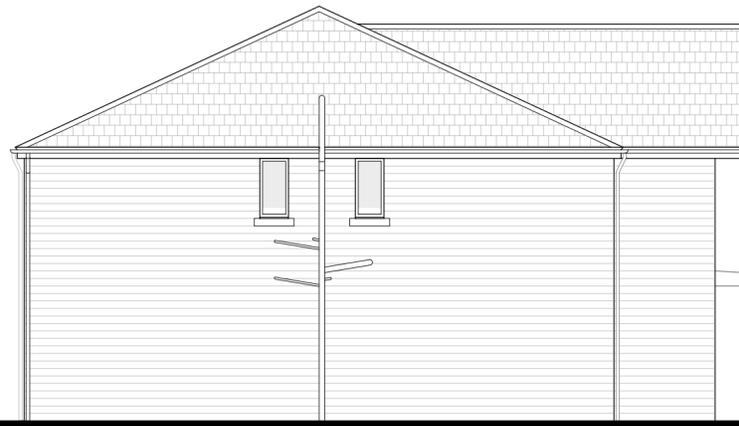


Side Elevation

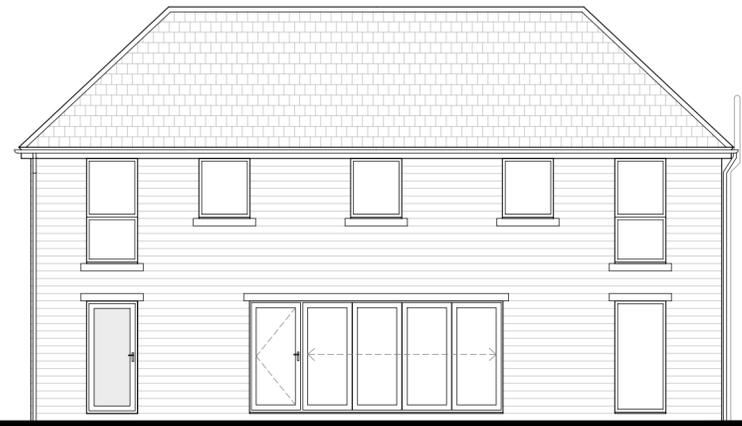

Rear Elevation

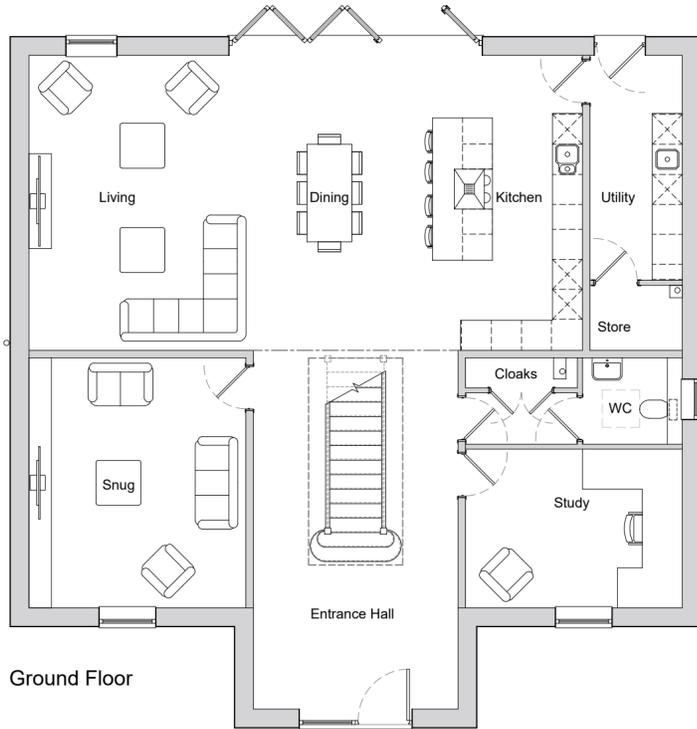

Ground Floor

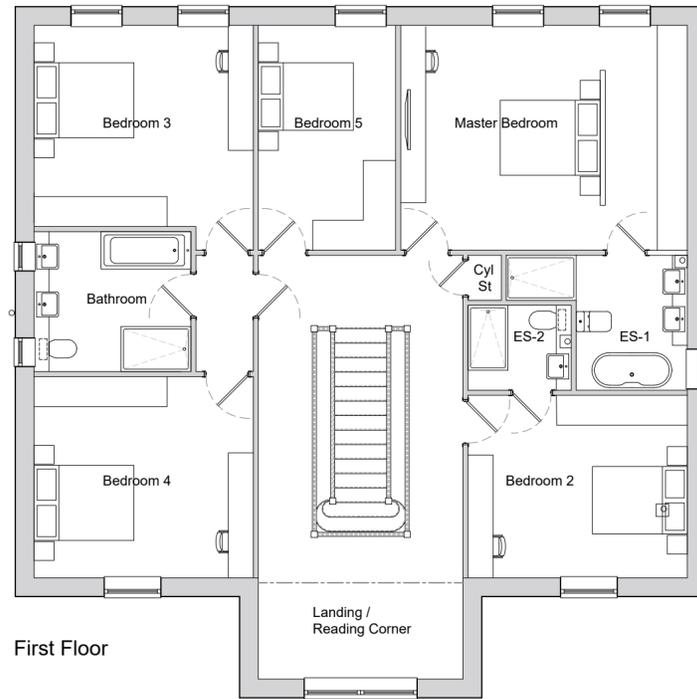

First Floor



Side Elevation



**Facing material:**  
 'Natural' and 'Light' mix natural walling stone with matching dressed 'ashlar' stone feature surrounds to front elevation.

**Roof Covering:**  
 'Rivius' Clay 'slate-look' roof tile

**Other materials:**  
 Window / Door frames and External Doors to be Black Aluminium (RAL 9005 black fine textured).  
 Fascias, Soffits and rainwater goods to be standard Black colour.

A 31.7.25 ASHLAR STONE WINDOW SURROUNDS ADDED KM KM  
 BI-FOLD DOOR SIZE INCREASED

Rev	Date	Description	Drawn	Check
-----	------	-------------	-------	-------



**CLIENT:**  
 MR. ADAM SWANN


**DRAWING NUMBER:**  
 25:5772:102 A

**PROJECT:**  
 12 STAINCROSS COMMON  
 MAPPLEWELL, BARNSELY

**SCALE @ A2:**  
 1:100

**DRAWING:**  
 PROPOSED FLOOR PLANS  
 AND ELEVATIONS

**DRAWN:** KM  
**DATE:** 15.05.25  
**CHECKED:** KM  
**DATE:** 15.05.25

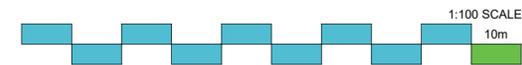

# Proposed Floor Plans and Elevations

JRP Associates  
 14 Mariner Court,  
 Calder Park, Wakefield, WF4 3FL

T 01924 383322  
 E info@jrpassoc.co.uk  
 W jrpassoc.co.uk