



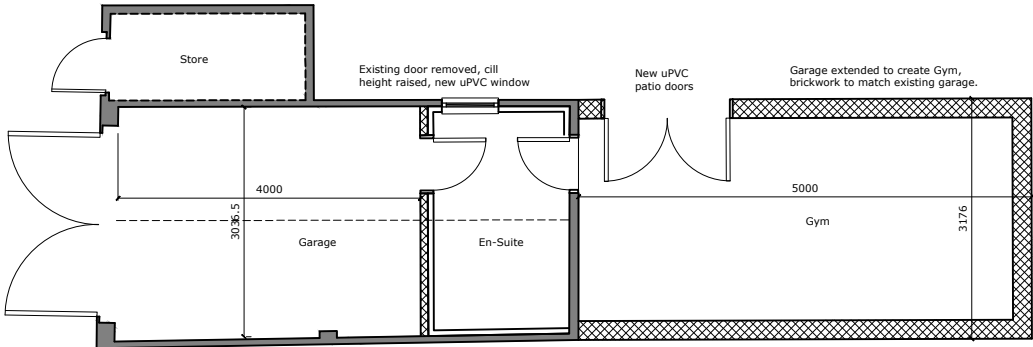

VISUAL SCALE 1:100 @ A3

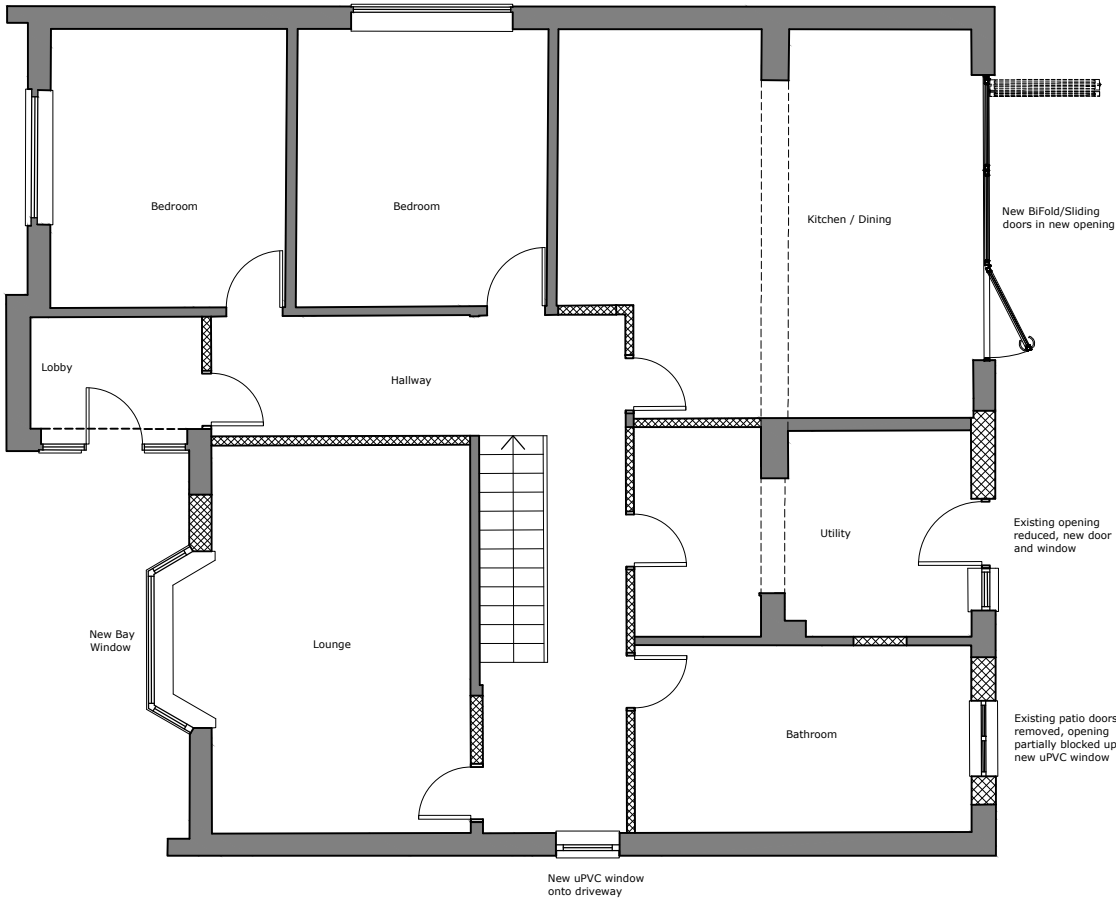

Direction
of North



Do not scale from this drawing

The contractor is to check all dimensions on site and report any discrepancies to the architect
All rights described in chapter IV of the copyright, designs and patents act 1988 have been generally asserted

Notes

A	Initial Issue	31.01.20
Rev	Description	Date

S75.
DESIGN

Project
43 Wigfield Drive, Worsbrough
Barnsley, S70 5JE

Drawing
Proposed Ground Floor Plan

Scale 1 : 100 @ A3	Drawn CJR	Date 30.12.19
Drawing Purpose PROPOSED LAYOUT		
Ref. 1013-S75-XX-00-DR-2000	Rev. A	

A3