




— NOTE —
NO PROJECTIONS
OVER BOUNDARY

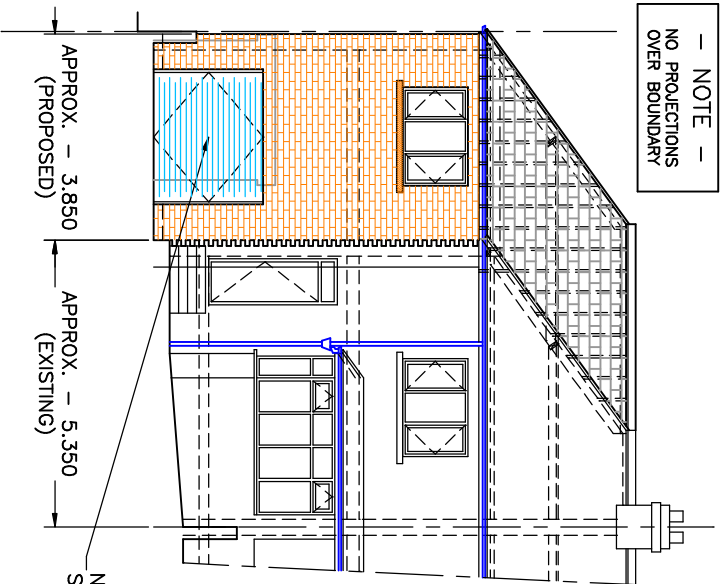

PROPOSED SIDE ELEVATION

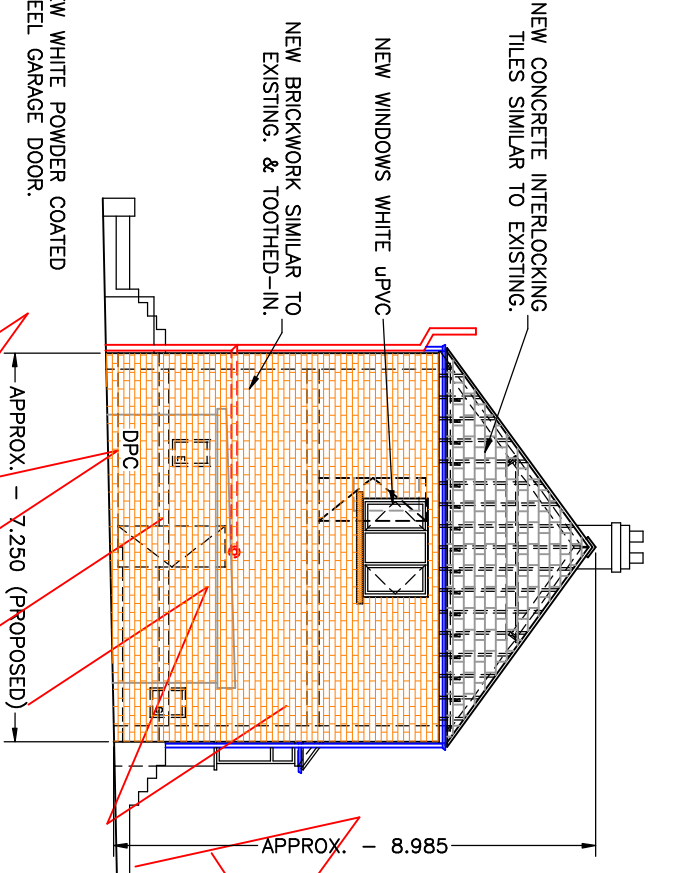

PROPOSED SIDE ELEVATION

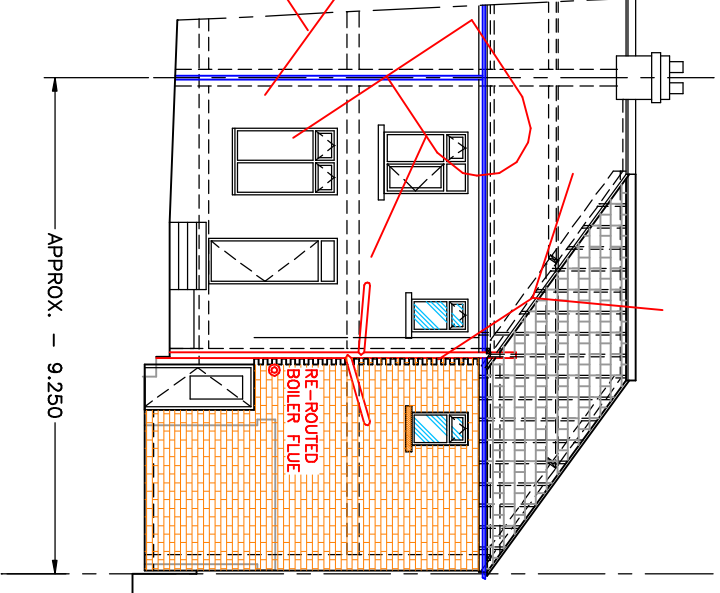

PROPOSED SIDE ELEVATION

SPECIFICATION (T.B.C.)

RECEIVED

ASHWOOD ENGINEERING SERVICES
TEL: 01709 814718
MOB: 07773 594725

TITLE		LOCATION		CLIENT	
PROPOSED ELEVATIONS FOR 2-STORY SIDE EXTENSION		57, Valley Way, Hoyland, BARNSELEY, S74 9AR.		Mrs J. Noble.	
COPYRIGHT		This document is the private & confidential property of Ashwood Engineering Services & must not be reproduced or disclosed to any third party without prior written consent of the aforementioned.			
DRAWN	DATE	DIMENSIONS	SCALE	DRAWING No	SHEET SIZE
ML	5.10.16	m	1:100	AES-0484	2 A3

1		MODIFIED AS CLIENT REQUIREMENTS.	
0		ORIGINAL	
REV No		REVISION	DATE
1			