




Rev	Description	Date

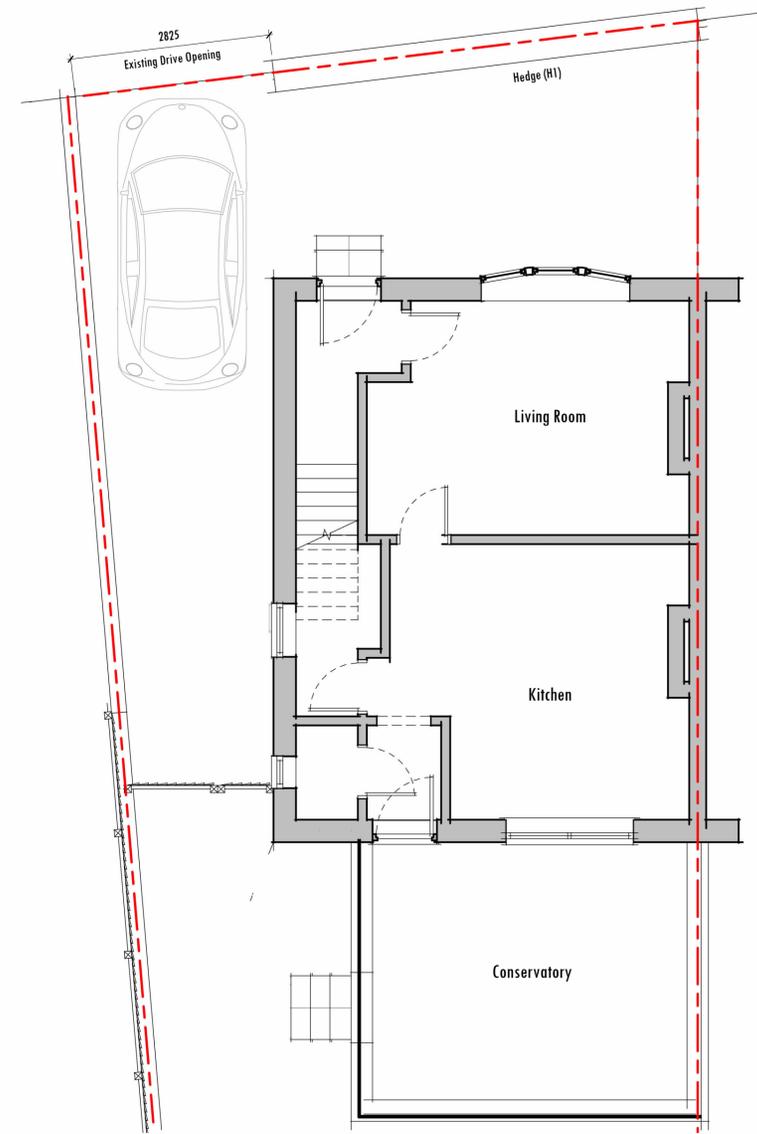

1 Existing Ground Floor
1:50

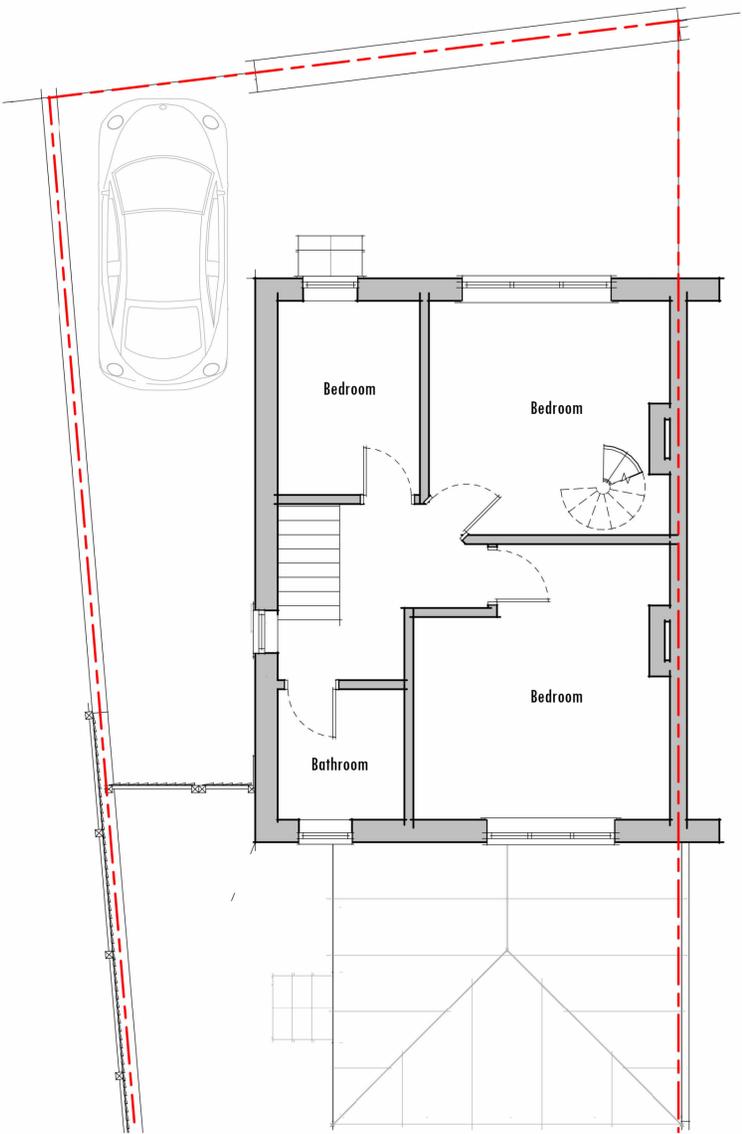

2 Existing 1st Floor
1:50

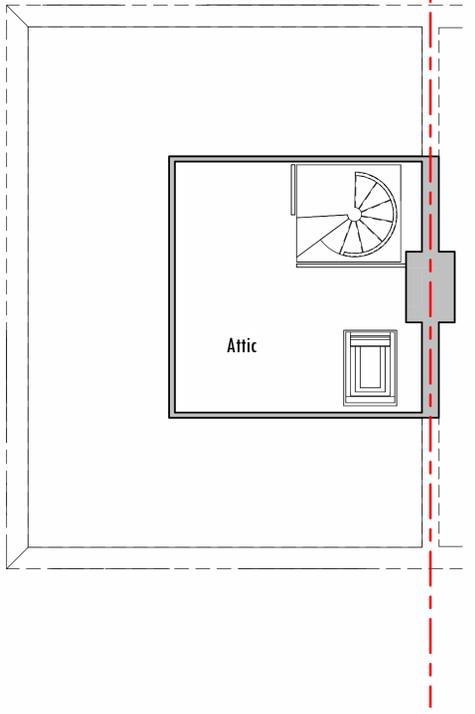


3 Existing Attic
1:50

Materials Key


Ref	Material
1	Masonry Colour: Red
2	Double Glazed Doors & Windows Colour: White
3	uPVC Gutter, Fascia & Fall Pipes Colour: White
4	Lintel Colour: Buff
5	Slate Roof Tile Colour: Grey



4 Existing Front Elevation
1:50

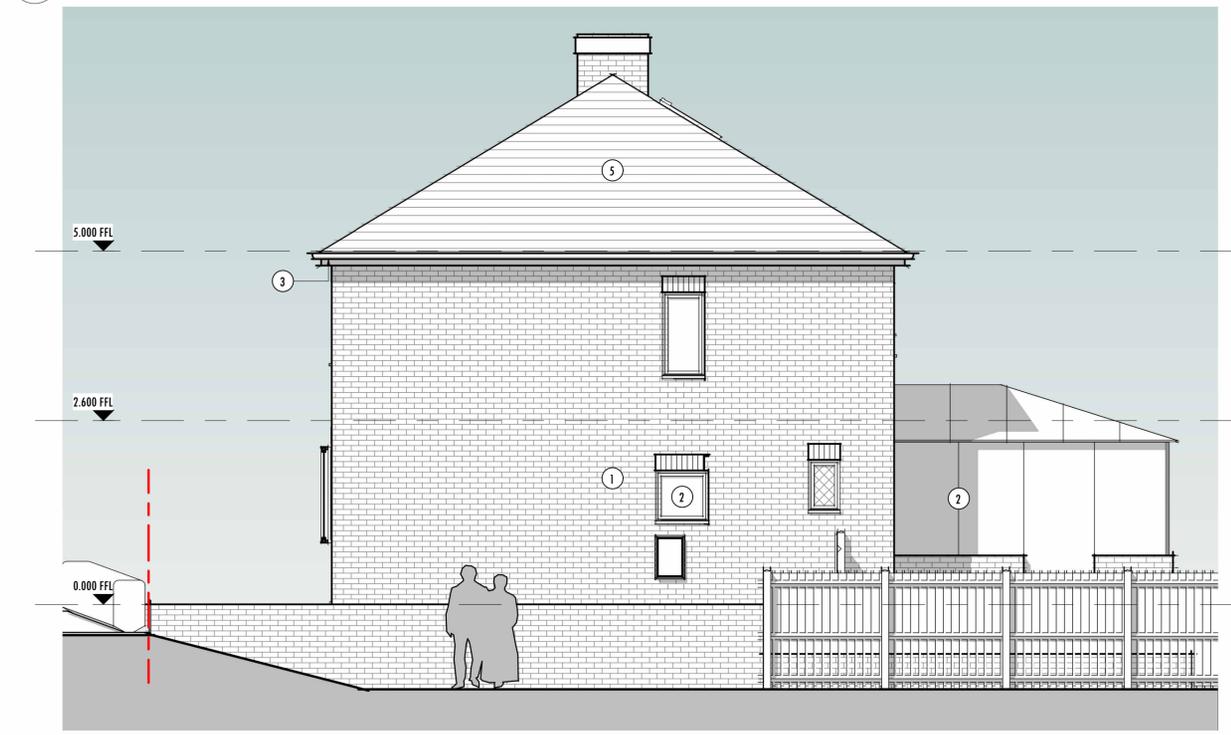

5 Existing Side Elevation
1:50

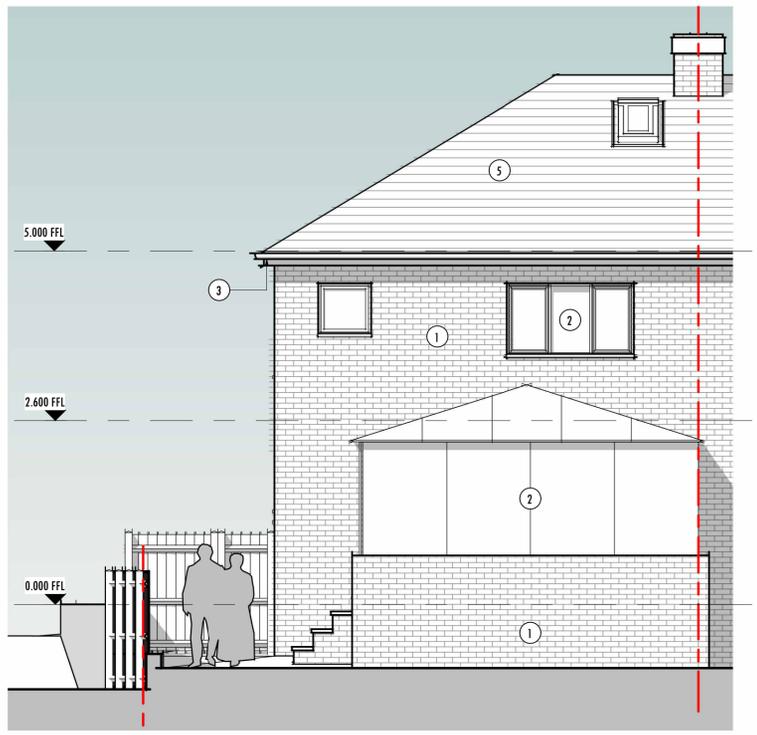

6 Existing Rear Elevation
1:50

