

EXISTING

PROPOSED

A2 size sheet




FRONT ELEVATION



SIDE ELEVATION (R)




FRONT ELEVATION

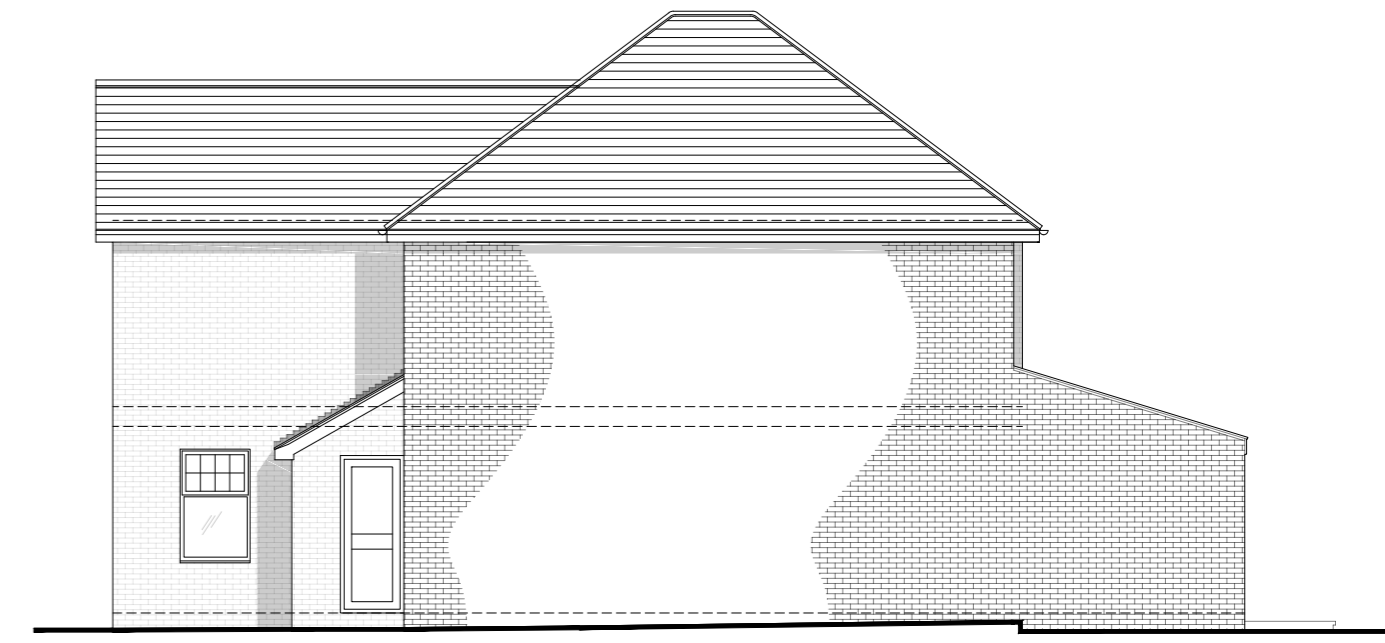

SIDE ELEVATION (R)




REAR ELEVATION

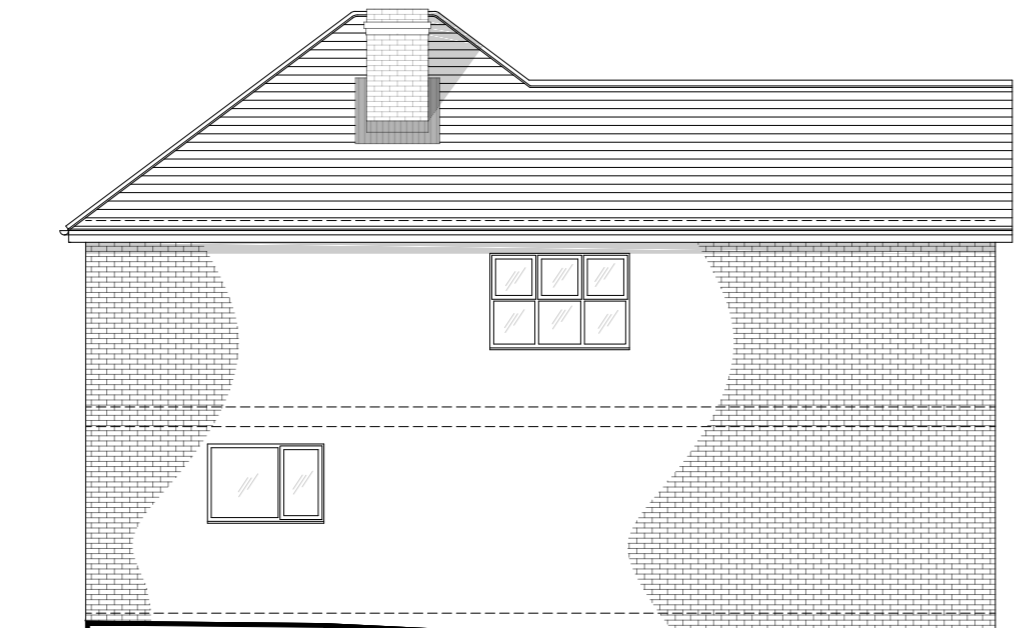


SIDE ELEVATION (L)




REAR ELEVATION

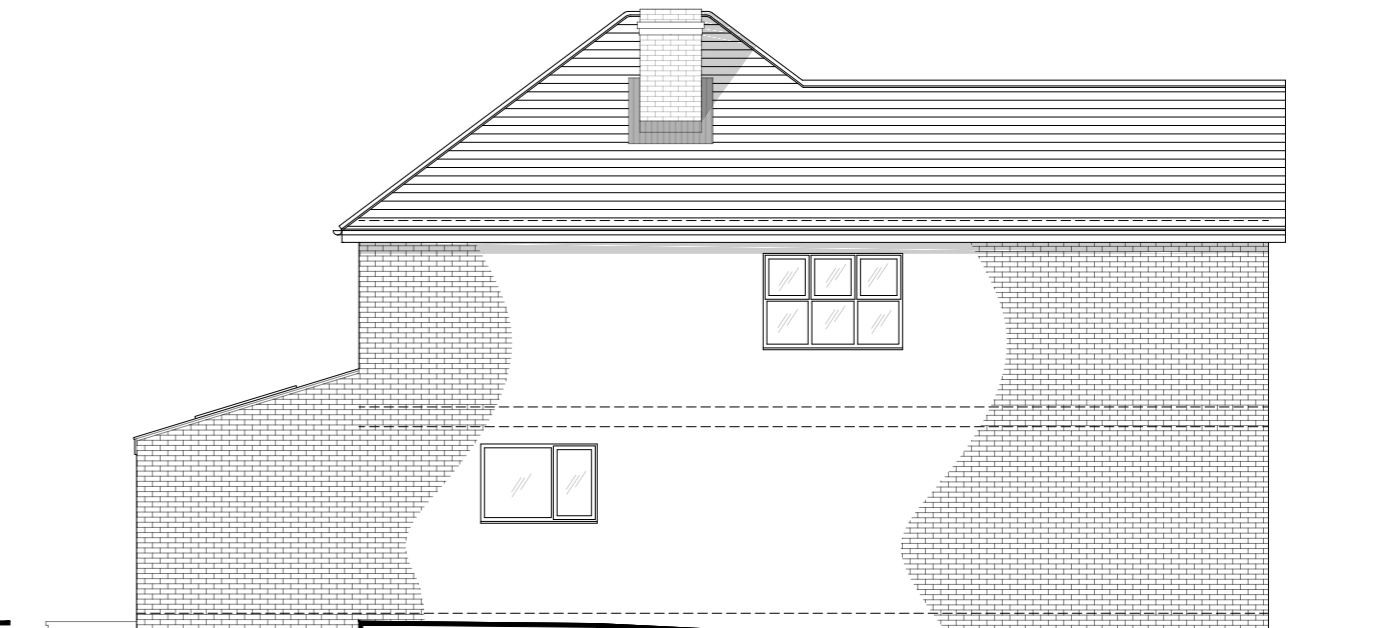


SIDE ELEVATION (L)

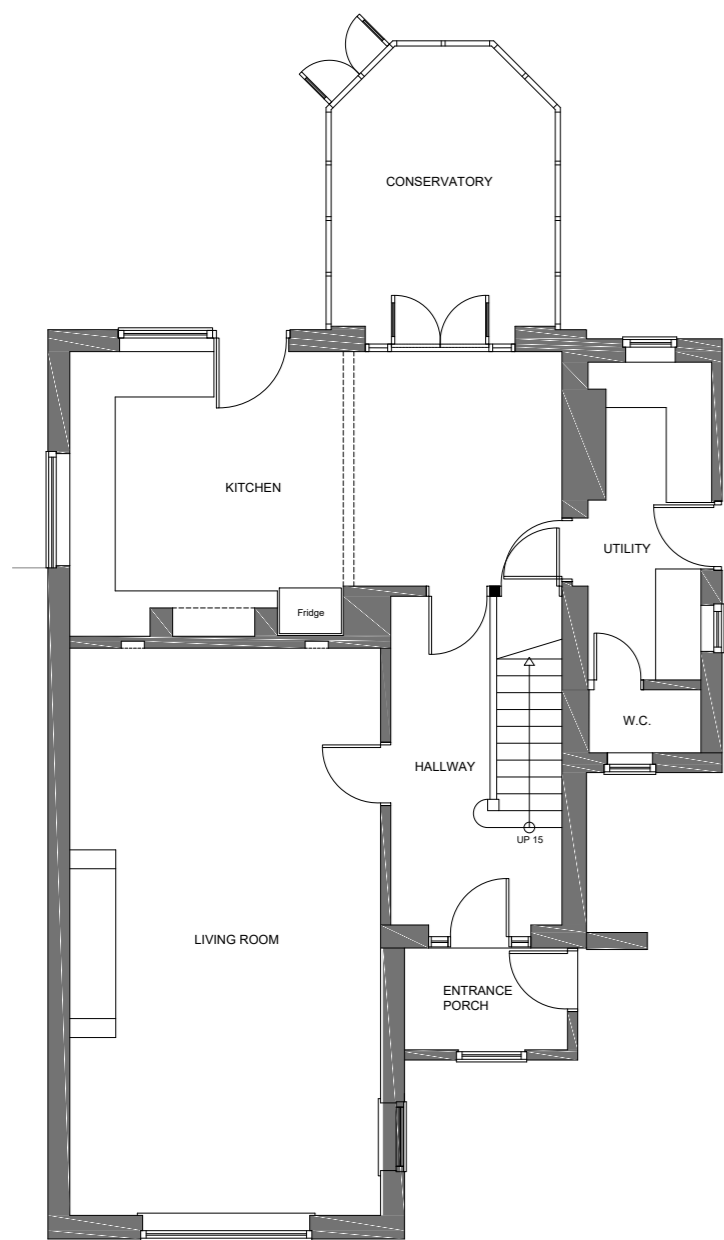


GROUND FLOOR PLAN

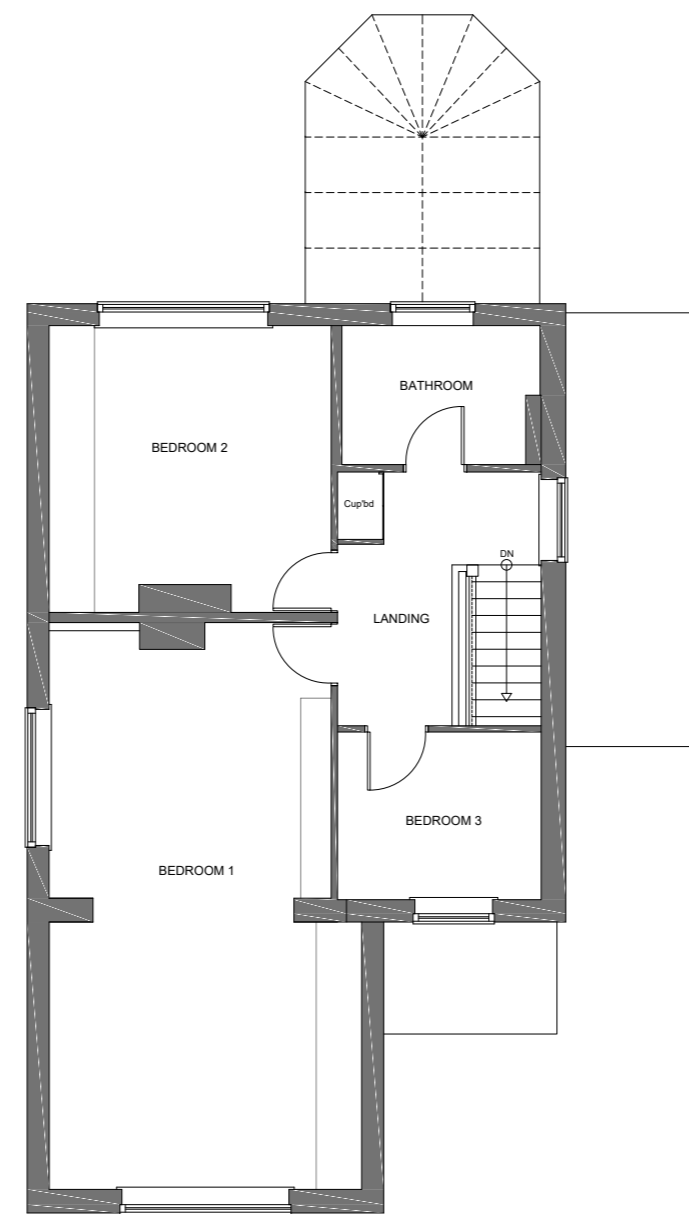

FIRST FLOOR PLAN

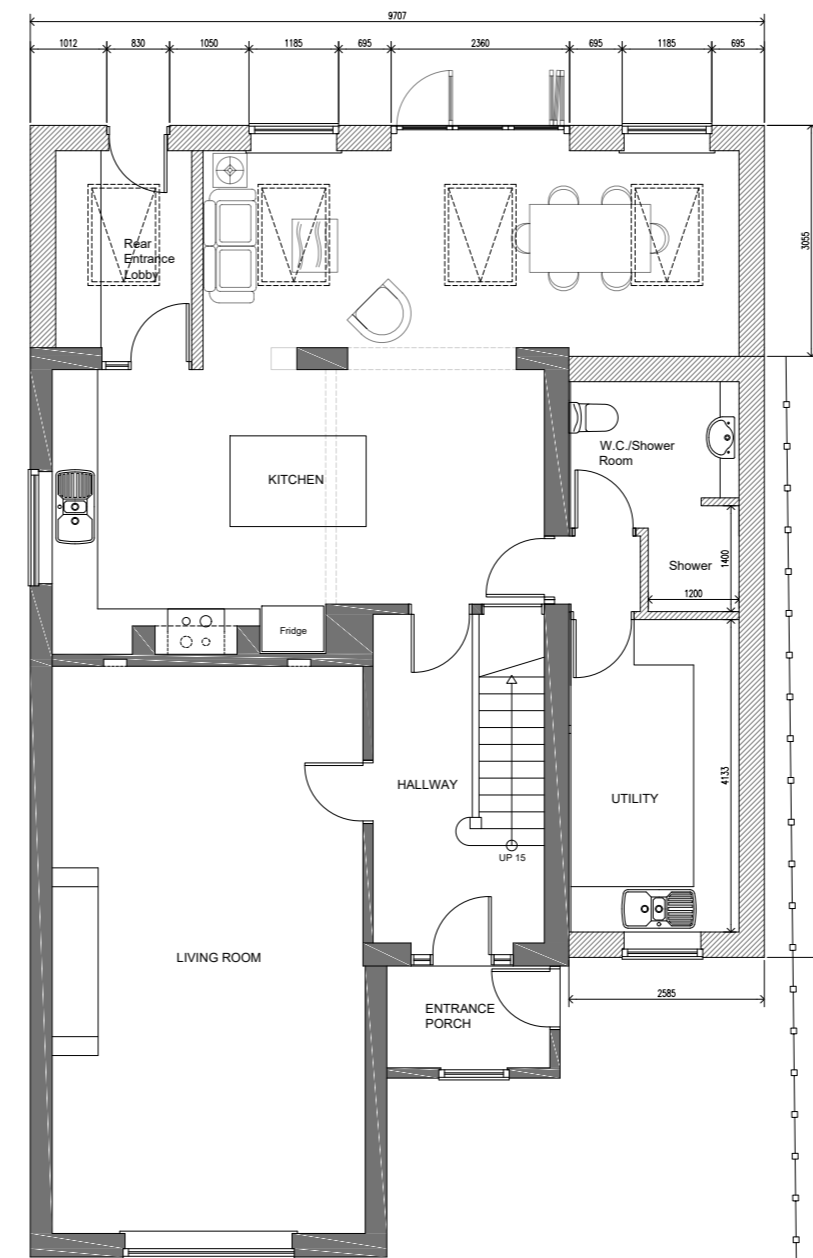

GROUND FLOOR PLAN

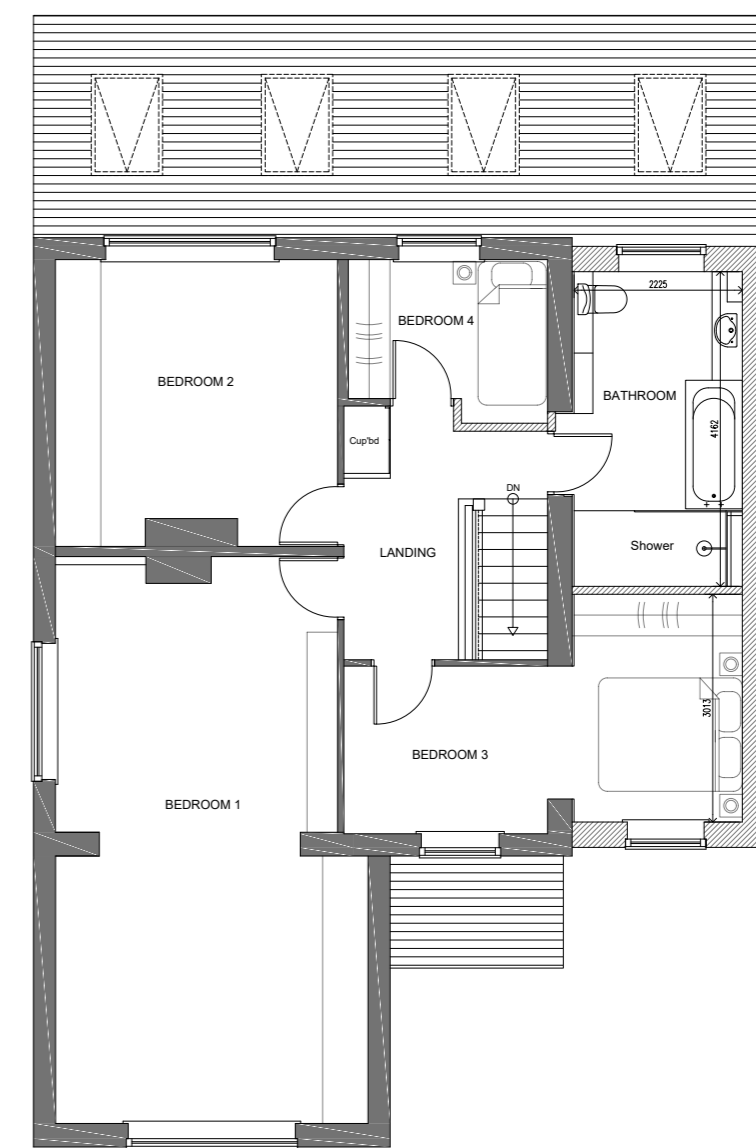

FIRST FLOOR PLAN

- Notes:**
- WALLS:** Walls to be brick in similar colour to match existing house.
 - ROOF:** Concrete plain roof tiles to match existing roof or similar suitable for roof pitches of 17°.
 - WINDOWS:** To match existing house in white uPVC
4 Number new roof Velux window in white.
 - DOORS:** Rear entrance door to be white uPVC door.
Rear lean-to Bi-fold doors to be match colour of existing house.
 - GUTTERS & DOWNPIPES:** New white uPVC fascias and 114mm black plastic half round gutters with 65mm black plastic round downpipes.

Rev:	Date:	Description:	By:
07762656187			
03		stevend@drawit.biz	
04		www.drawit.biz	
15 Medway Close Barugh Green Barnsley S75 1NY			
Purpose: PLANNING			
Status: EXISTING & PROPOSED Dwg of: Plans & Elevations			
Client: Mr & Mrs Dickinson			
Site Address: 31 Sackup Lane, Darton Barnsley, S75 5AN			
Project: Proposed two storey side and lean-to rear extension & associated works			
Drawn by:	Date:	Rev:	
SH	12/03/2017		
Scale:	Dwg No:		
1:100	1603_102		

Important notice: Do not scale off this drawing. Critical dimensions should be checked on site prior to works commencing. Dimensional conflicts should be brought to Draw it's attention as soon as they become apparent. Failure to do so could render the contractor liable for subsequent losses. Copyright in this drawing and any work executed from this drawing remains the property of Draw it.

© Copyright Draw it 2017