




1200mm High Railings

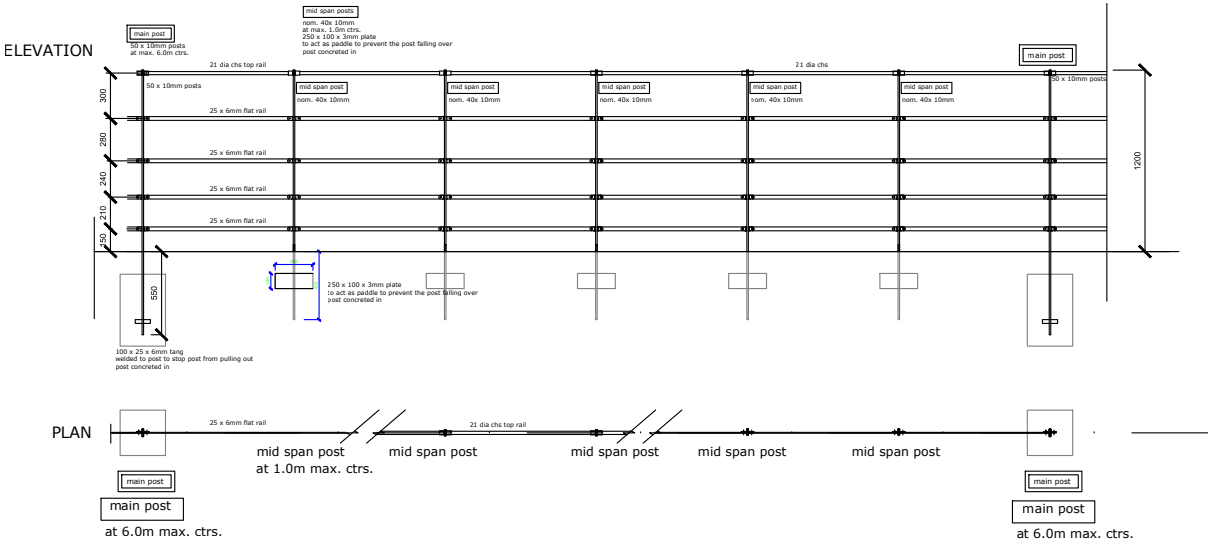


1500mm High Close Boarded Fence with 300mm Trellis

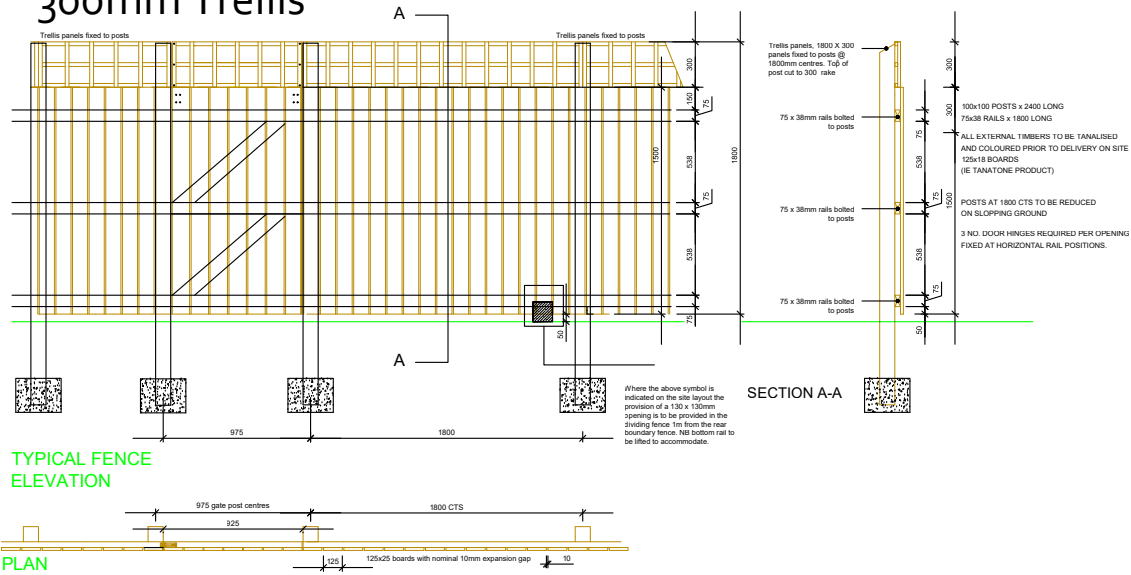

1800mm High Close Boarded Fence

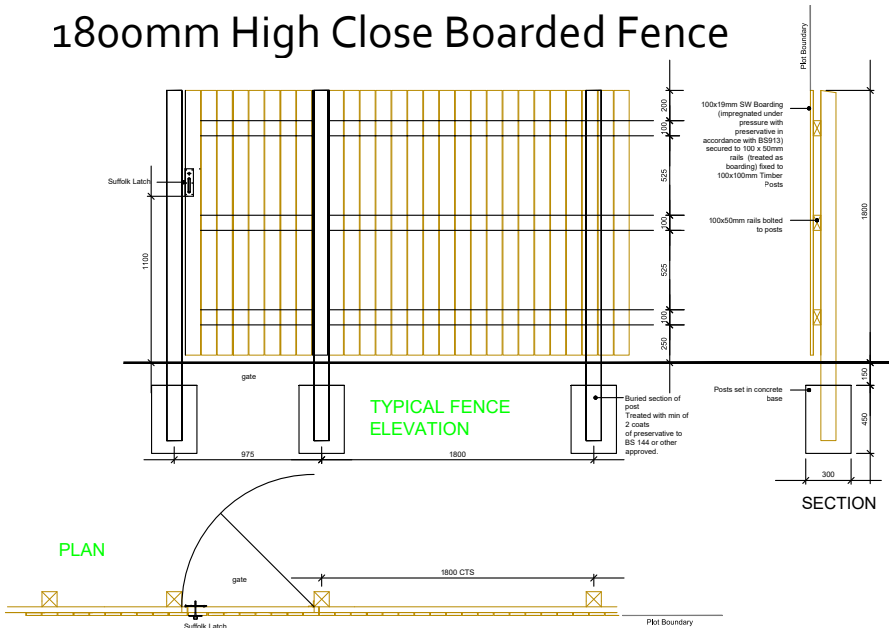

1800mm High Close Boarded Double Sided Fence

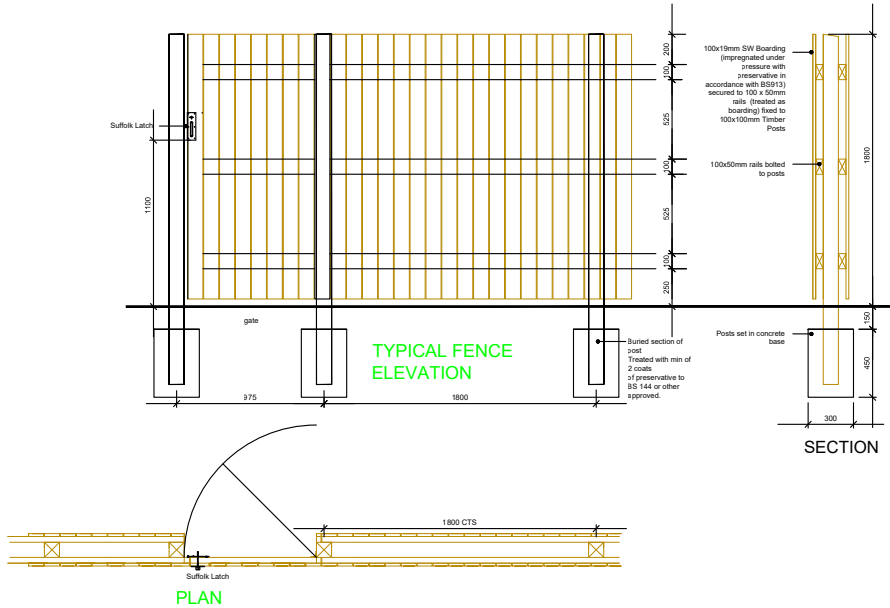

LEGEND

- 1800 HIGH CLOSE BOARDED TIMBER FENCE
- 1800 HIGH DOUBLE BOARDED TIMBER FENCE
- 1500 HIGH CLOSE BOARDED TIMBER FENCE WITH 300 TRELLIS - o/a height 1800
- 1200 HIGH METAL RAILINGS

CLIENT DETAILS	PROJECT	TITLE	REV	DESCRIPTION	DATE	Residential S72 Ltd, 9 Malham Close, Shafton Barnsley, S72 8PE T 01226 717079 M 07920 724305	
BLACKSTONE DEVELOPMENTS	LAND OFF SOUTHFIELD CRESCENT & SOUTHFIELD LANE THURNSCOE	PROPOSED BOUNDARY TREATMENT DETAILS					
HUNNINGLEY LA. STAIRFOOT BARNLEY	REFERENCE 19-01-021-03	SCALE NTS					
		DATE NOV 2019					