

The contractor is to comply in all respects with the current Building Regulations.  
 The contractor is to check all site dimensions and levels.  
 Do not scale from the drawing, use written dimensions if in doubt, ASK.


REVISION



**EXISTING NORTH ELEVATION**  
 Scale 1:100



**EXISTING WEST ELEVATION**  
 Scale 1:100

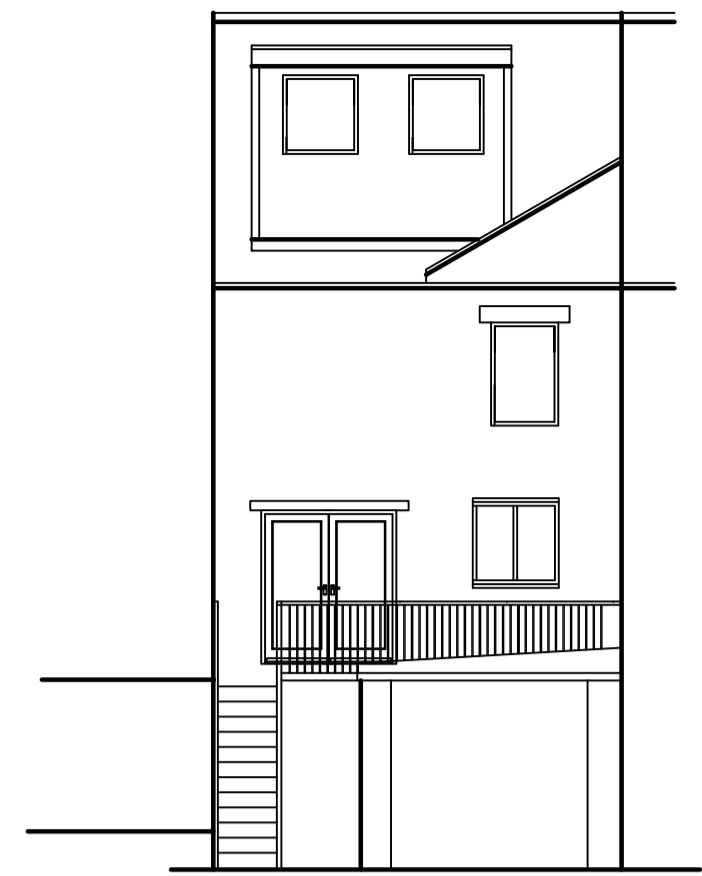


**EXISTING SOUTH ELEVATION**  
 Scale 1:100




**PROPOSED NORTH ELEVATION**  
 Scale 1:100




**PROPOSED WEST ELEVATION**  
 Scale 1:100

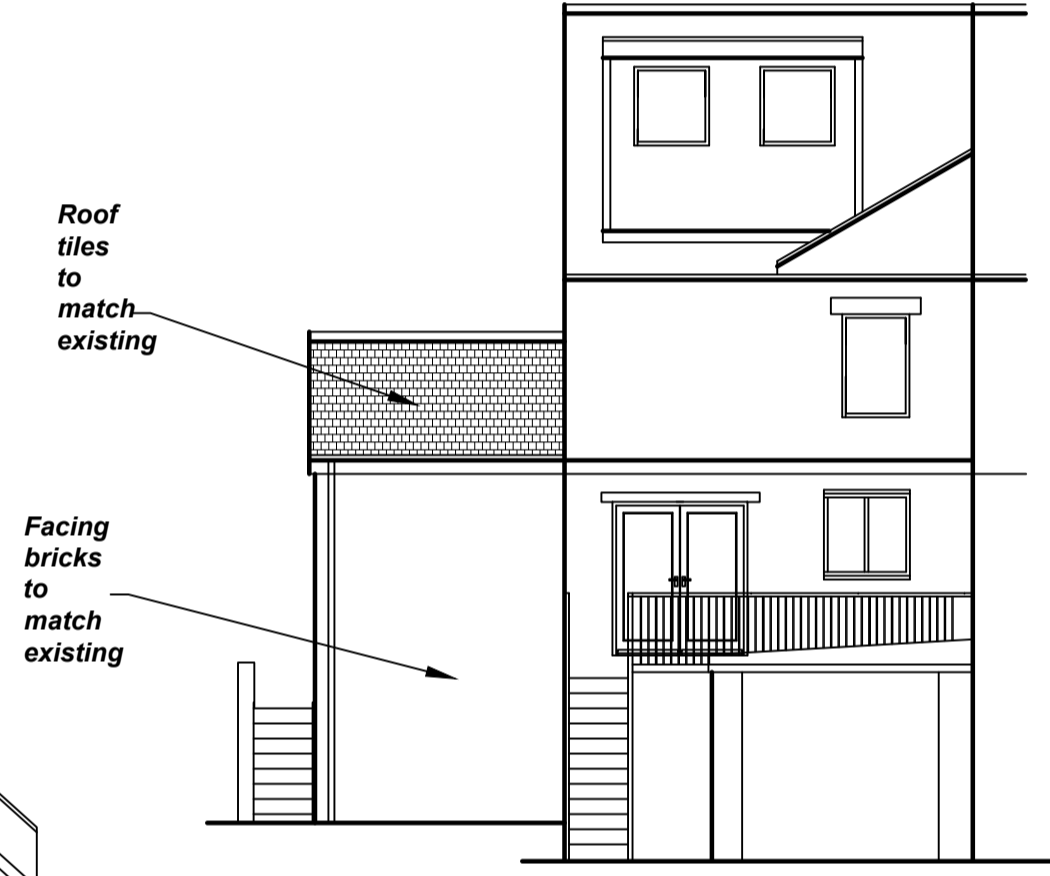

**PROPOSED SOUTH ELEVATION**  
 Scale 1:100

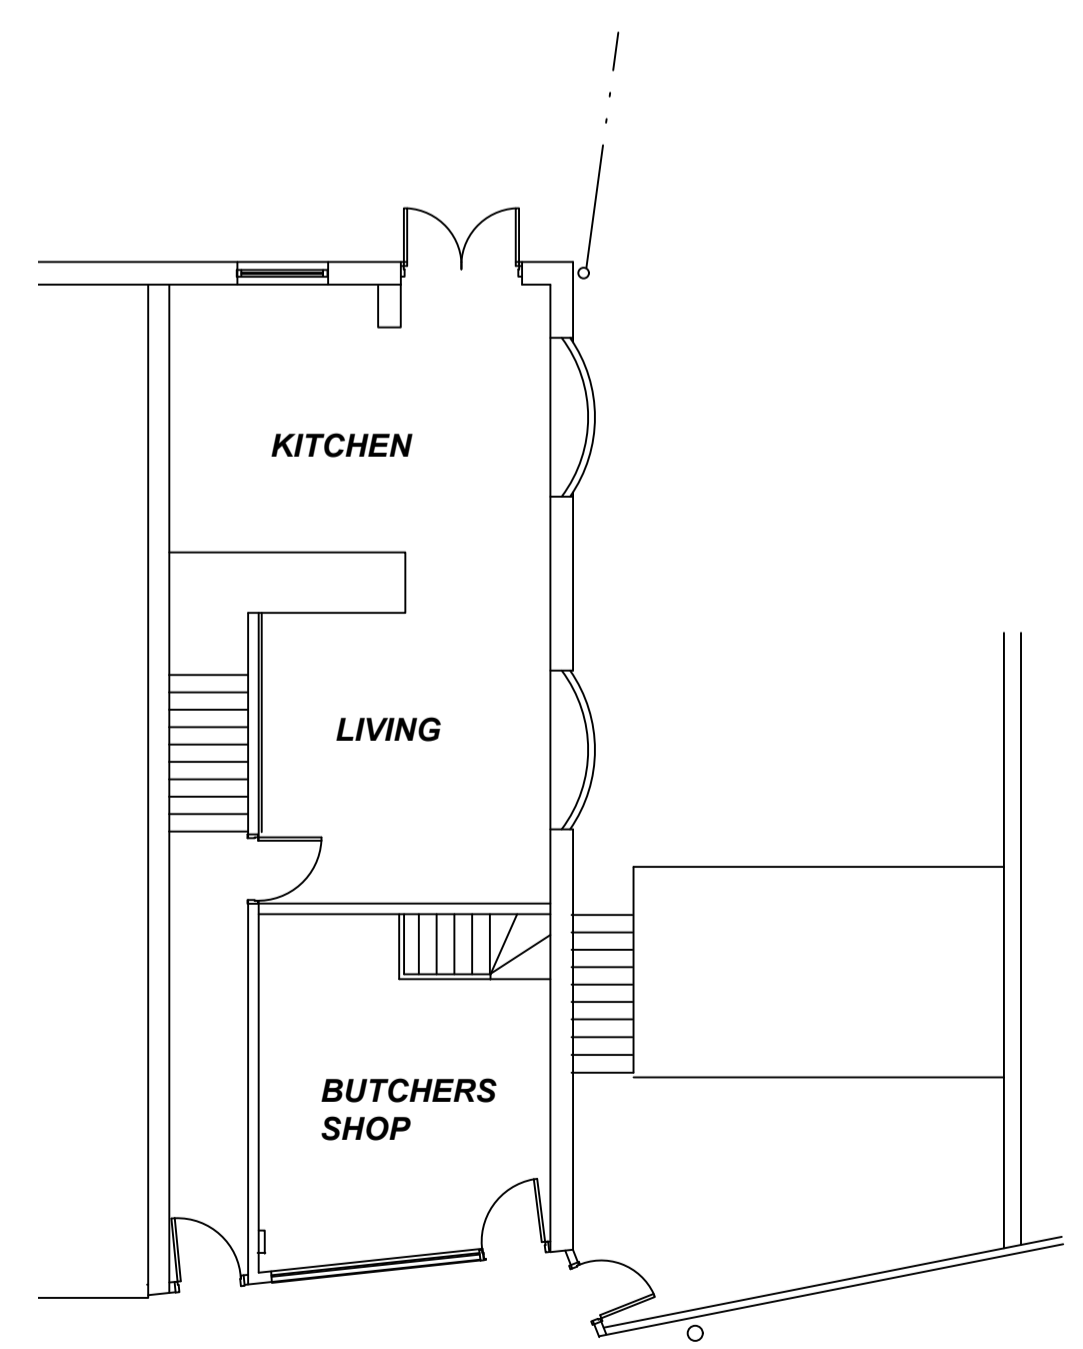

**EXISTING FLOOR PLAN**  
 Scale 1:100

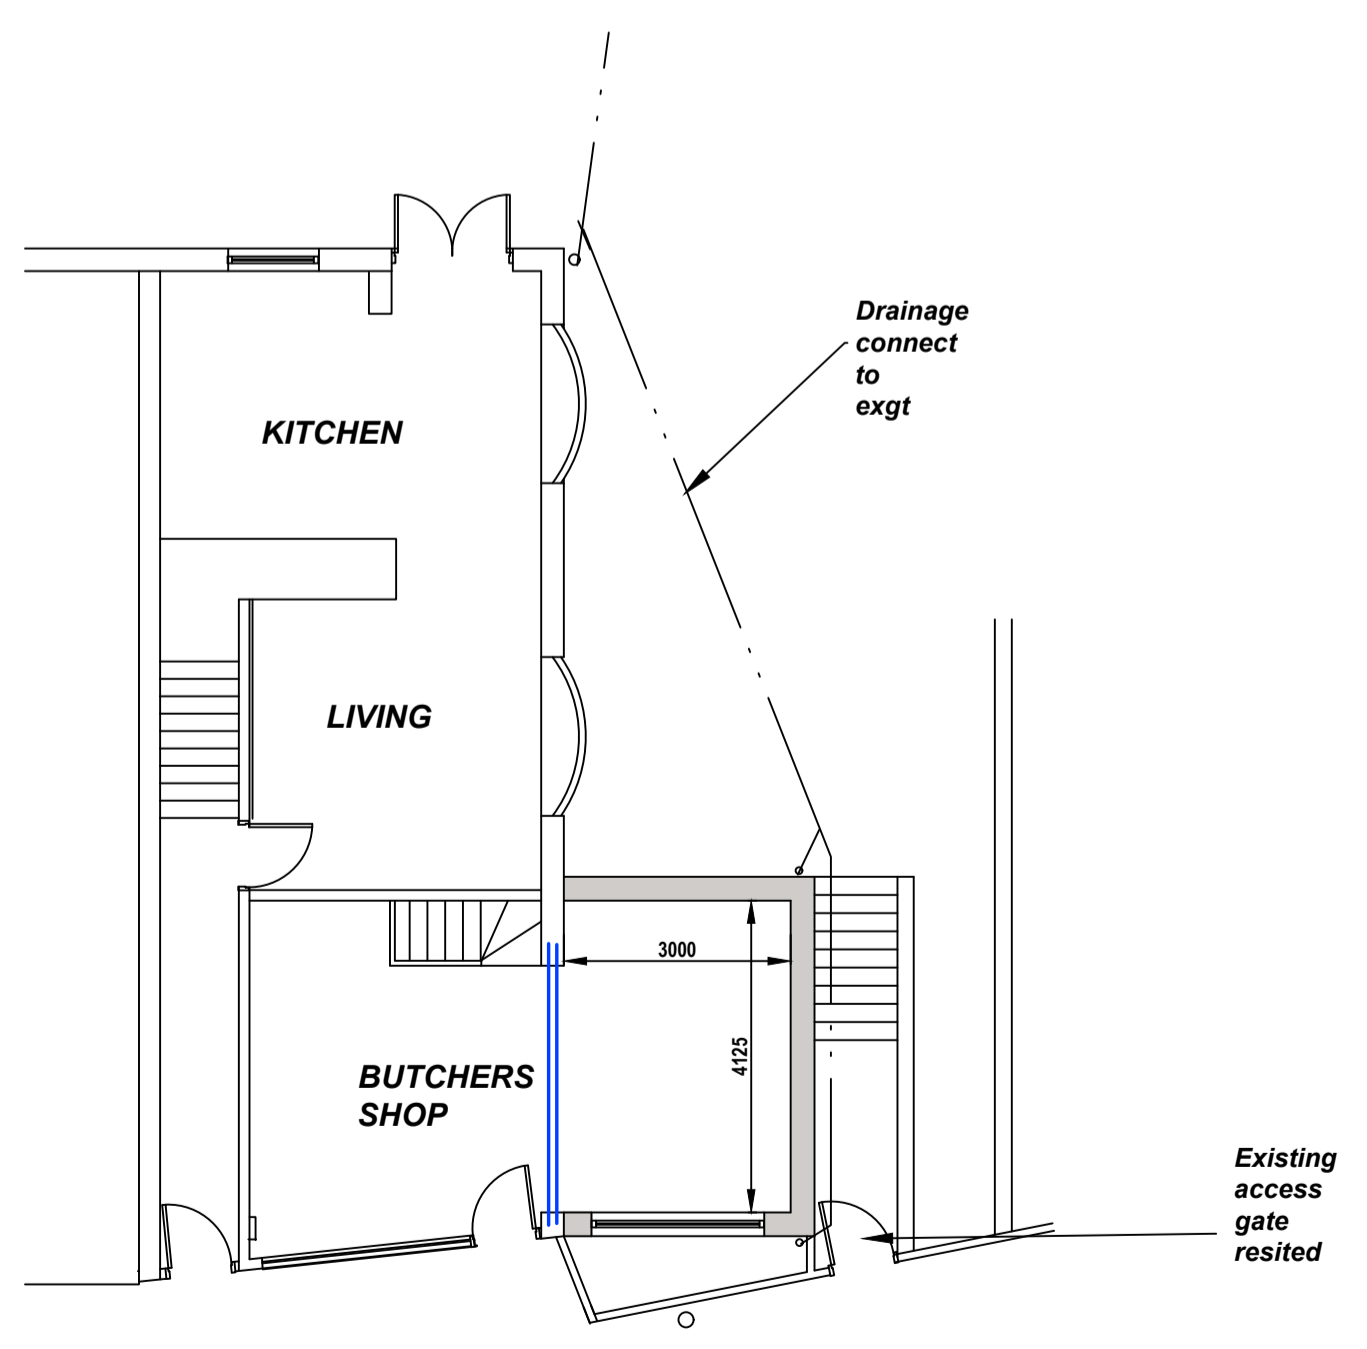

**PROPOSED FLOOR PLAN**  
 Scale 1:100

**JDM ARCHITECTURAL DESIGNS**  
 4 Chatswood Drive, Beeston, Leeds LS11 7 AH  
 Tel 01132 785455 Mob 07950 289803  
 Email - jdmarchitecturaldesigns@gmail.com

PROJECT  
**164 MIDLAND ROAD , ROYSTON , BARNSELY**  
**PROPOSED SIDE EXTENSION TO SHOP**  
**FLOOR PLANS & ELEVATIONS**

DRAWN **JMA** DATE **SEPT 2019**

SCALES **see drg**

DRAWING NR  
**101937/01**

REVISION

--	--	--	--	--	--	--	--