


The general contractor is responsible for the verification of all dimensions and levels. It is to be understood that any discrepancy, however small, shall be the responsibility of the contractor.



Revisions:

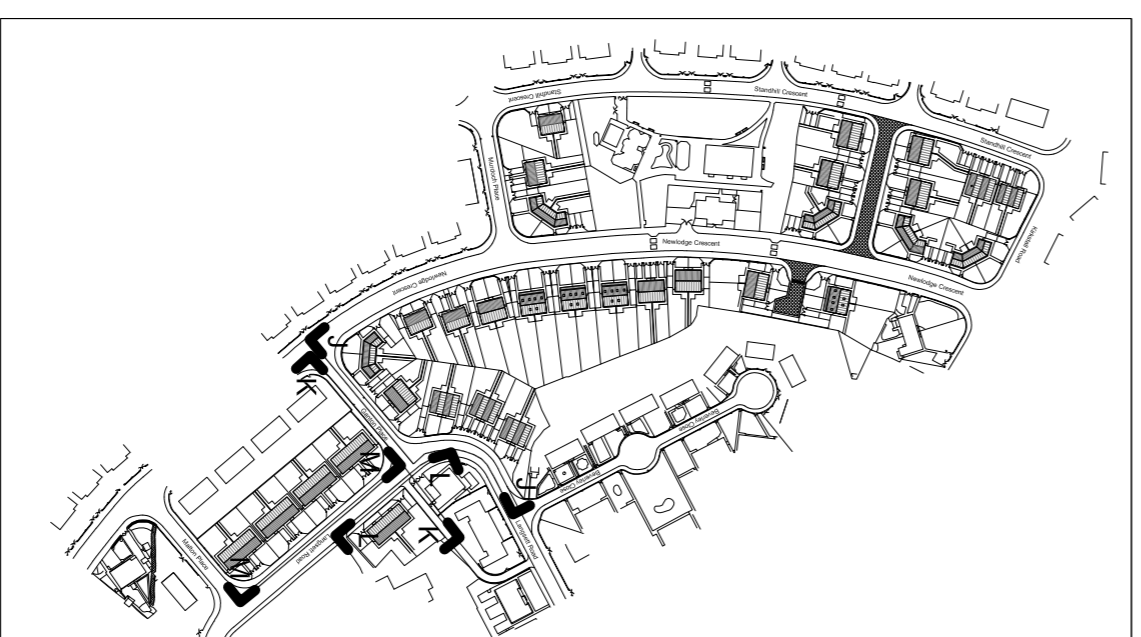

drawing status

- approved
- contribution
- preliminary
- record
- information
- comment
- tender

Scale 1:200 @ A1  
 Date JULY 2008  
 Drawn C.ODDY  
 Design 21/11/07/12

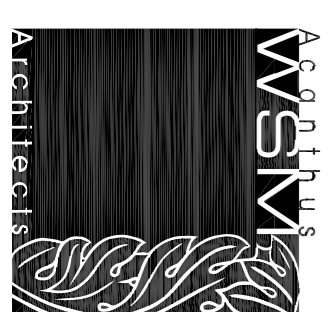


# Site Sections 3 of 3


## Newlodge Crescent, Phase 1

### Barnsley


Woodhill, Woodhill Lane, Leeds LS28 5NY. TEL: 0113 239 3414. FAX: 0113 256 9488. E-MAIL: architects@cccmilamsm.com

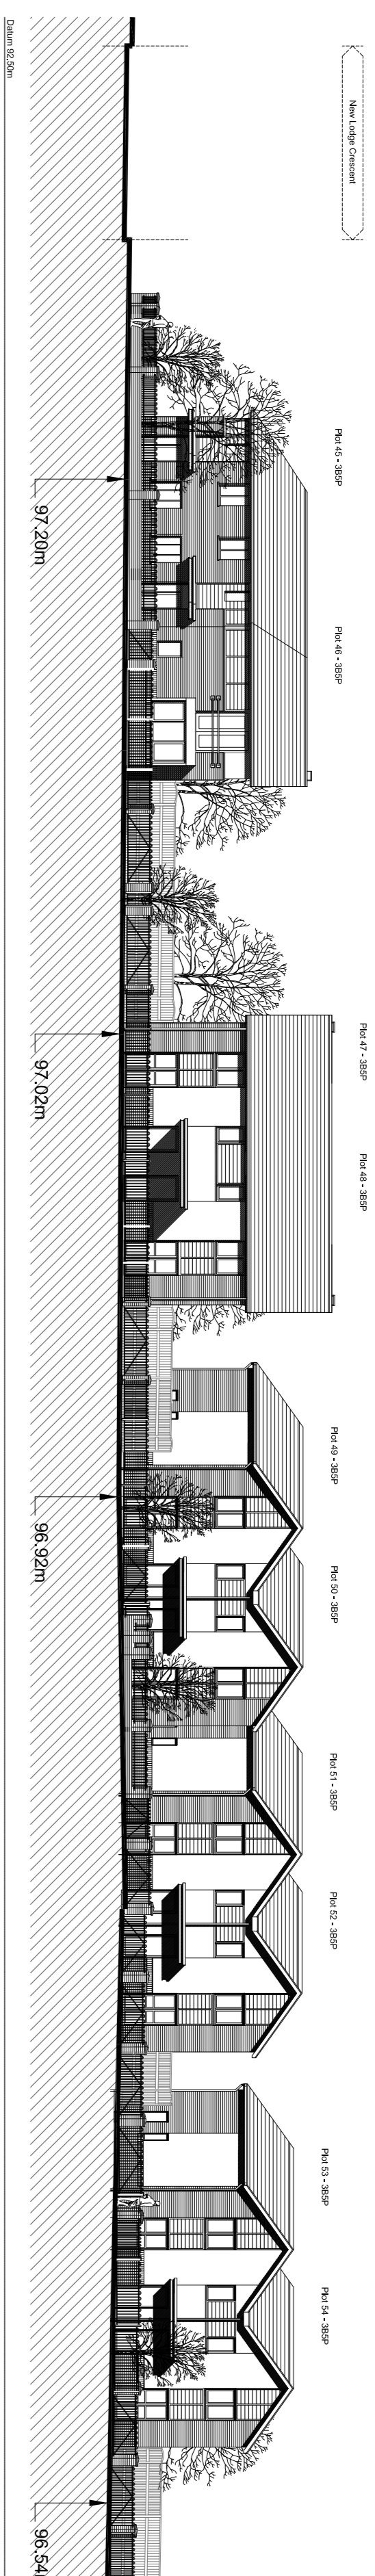

Section J-J (Ganton Place)

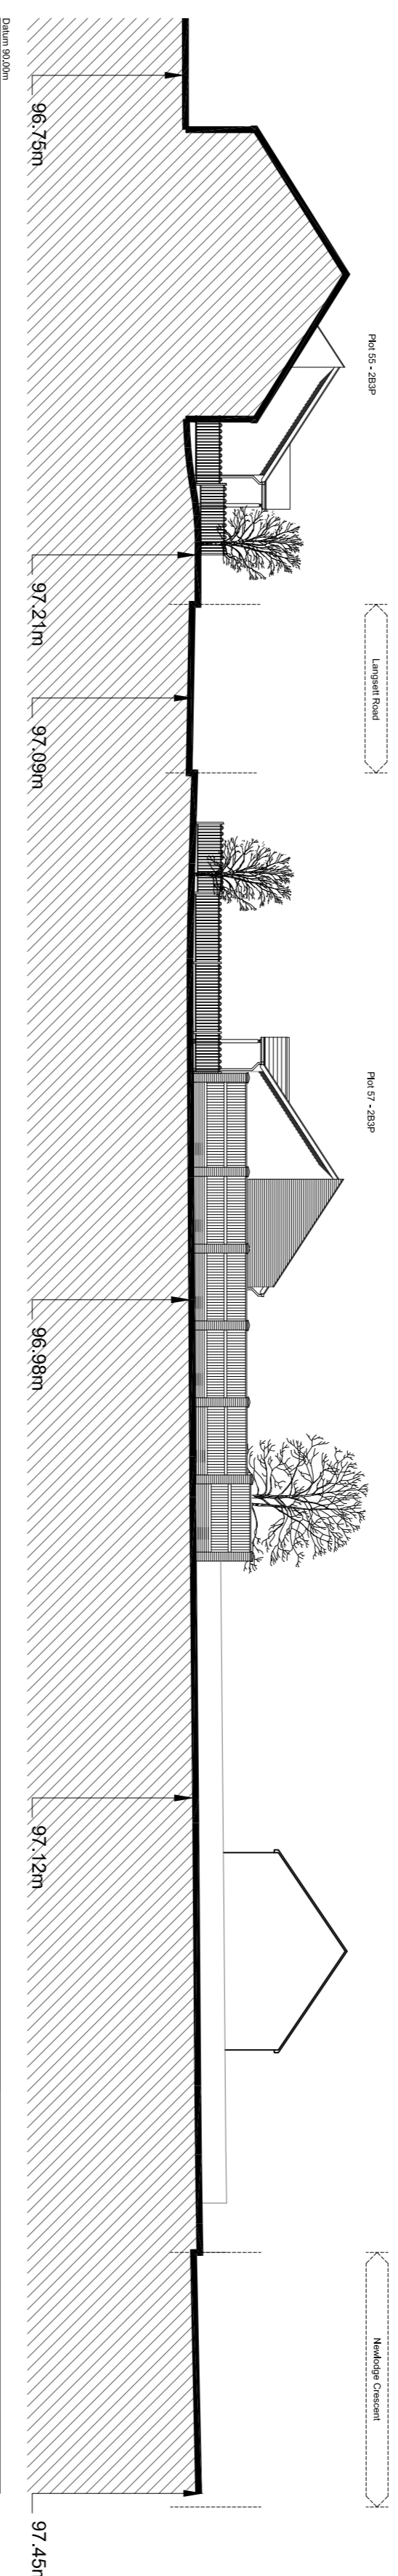

Section K-K (Ganton Place)

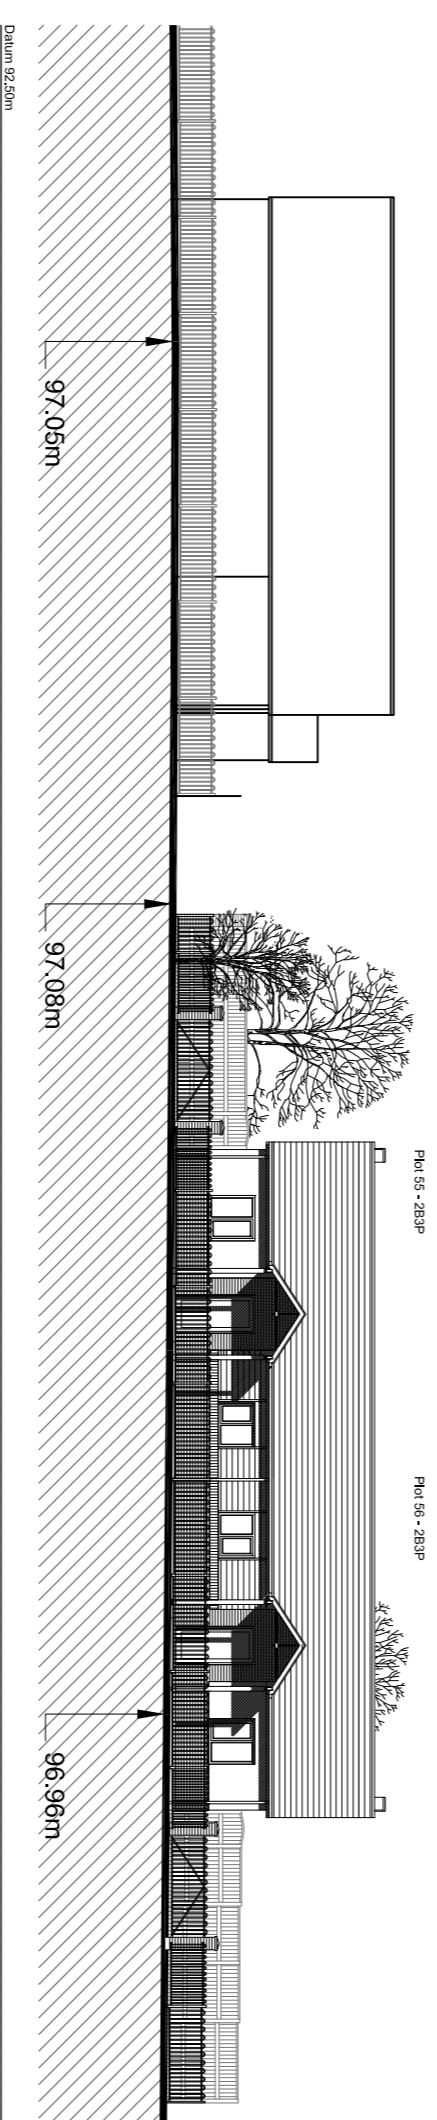

Section L-L (Langsett Road)



Section M-M (Langsett Road)

