




Existing view from viewpoint

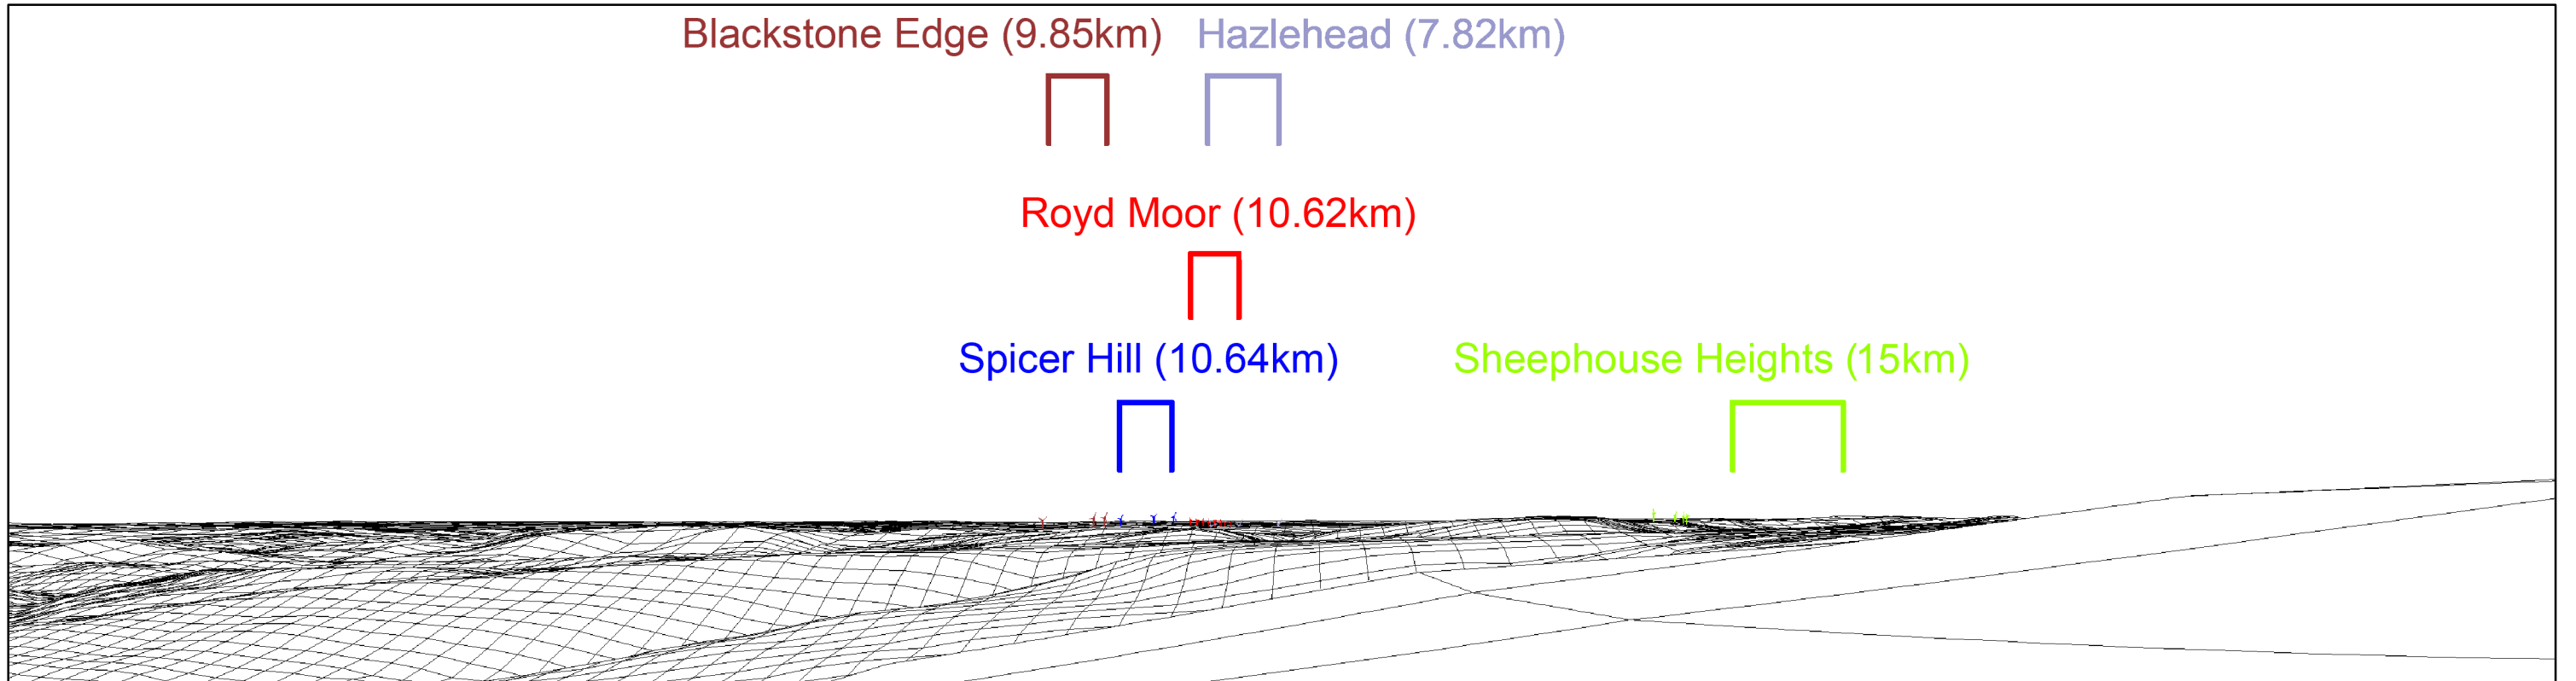


Computer generated wireline of proposed development

J G PEARS LTD



Viewpoint Location:	409800mE 403910mN
View Direction:	89 degrees
Camera Elevation:	500m AOD
Distance to Nearest Turbine:	7820m
Horizontal Field of View:	90 degrees
Viewing Distance:	30.2 cm

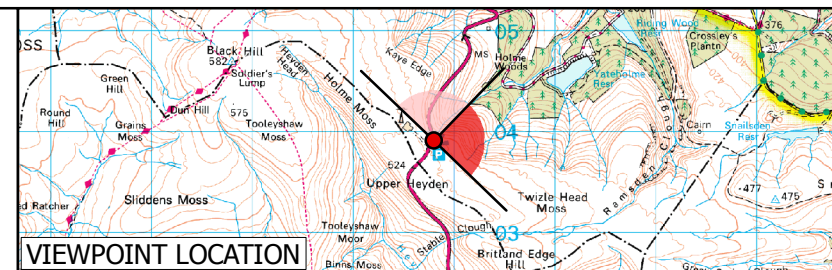

**VP19: Holme Moss
Viewing Area, A6024**
Figure 5.54B

**Spicer Hill Wind Farm
Environmental Statement**