


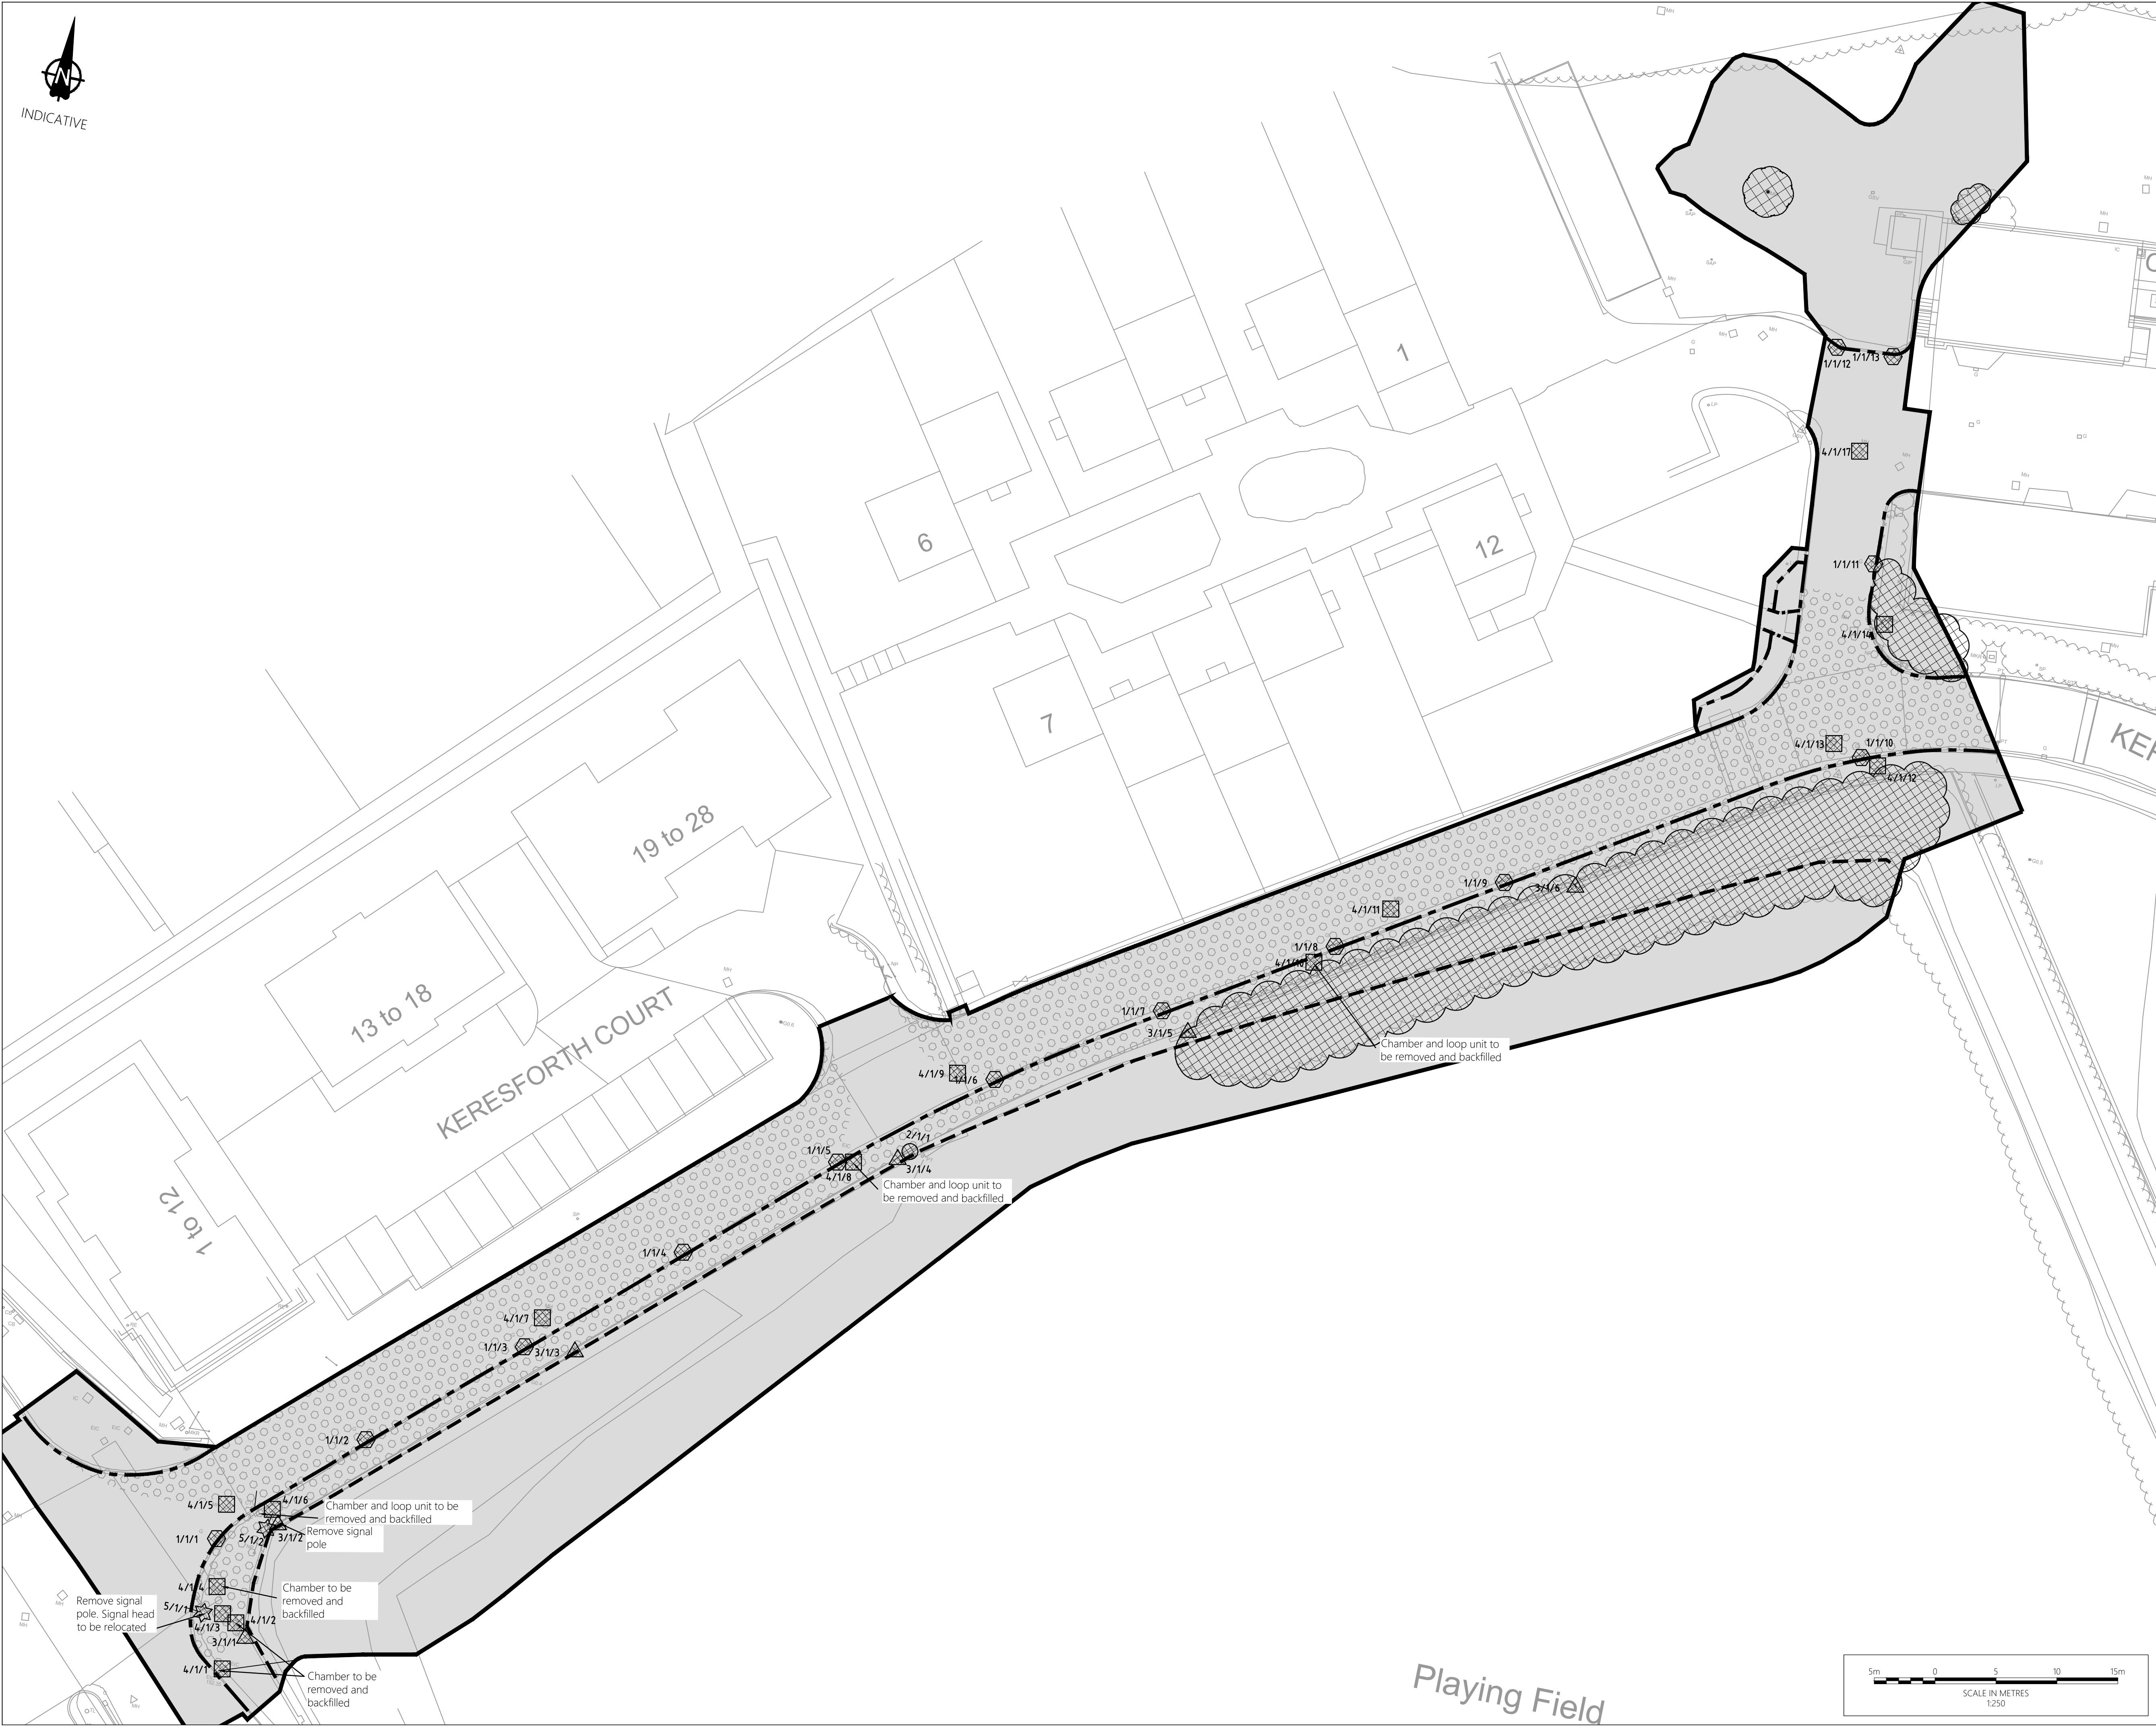

- | | | |
|-------|---|--|
| 1/1/x |  | EXISTING GULLY GRATING AND FRAME TO BE DISPOSED OFF SITE ABANDONED GULLY POTS TO BE FILLED WITH CONCRETE TYPE ST4. |
| 2/1/x |  | EXISTING ROAD SIGN TO BE DISPOSED OFF SITE |
| 3/1/x |  | EXISTING LAMP AND LIGHTING EQUIPMENT TO BE TAKEN DOWN AND DISCONNECTED AS NECESSARY |
| 4/1/x |  | EXISTING MANHOLE COVER AND FRAME TO BE DEALT WITH BY INDIVIDUAL STATUTORY UNDERTAKERS |
| 5/1/x |  | EXISTING TRAFFIC SIGNAL TAKEN UP AND DISPOSED FOR RE-USE UNDER THE INSTRUCTION FROM T.C.S.U. |
| |  | EXISTING TREES OR BUSHES TO BE UPROOTED AND DISPOSED OFF SITE |
| |  | AREA OF GENERAL SITE CLEARANCE |
| |  | BREAKOUT CARRIAGEWAY |

Ordinance Survey Licence number: 100022432				
Drawing Revisions				
Rev:	Dwn:	Date:	Details:	Chk:
P01	AM	19/10/2022	First issue	PK
P02	AM	21/07/2023	Amended following BMBC comments	PK
P03	JB	11/09/2023	Amended following BMBC comments	PK

MILESTONE
TRANSPORT PLANNING

7 Ancells Court, Rye Close, Fleet, Hampshire, GU51 2UY
Tel: 01483 397888
Gateshead IBC, Mulgrave Terrace, Gateshead, NE8 1AN
Tel: 0191 338 7220
web: www.milestonetp.co.uk

Drawing Number:	Scale:
FS0954-MTP-ZZ-ZZ-DR-D-0200	1:250 @ A1
	Revision:
	P03